


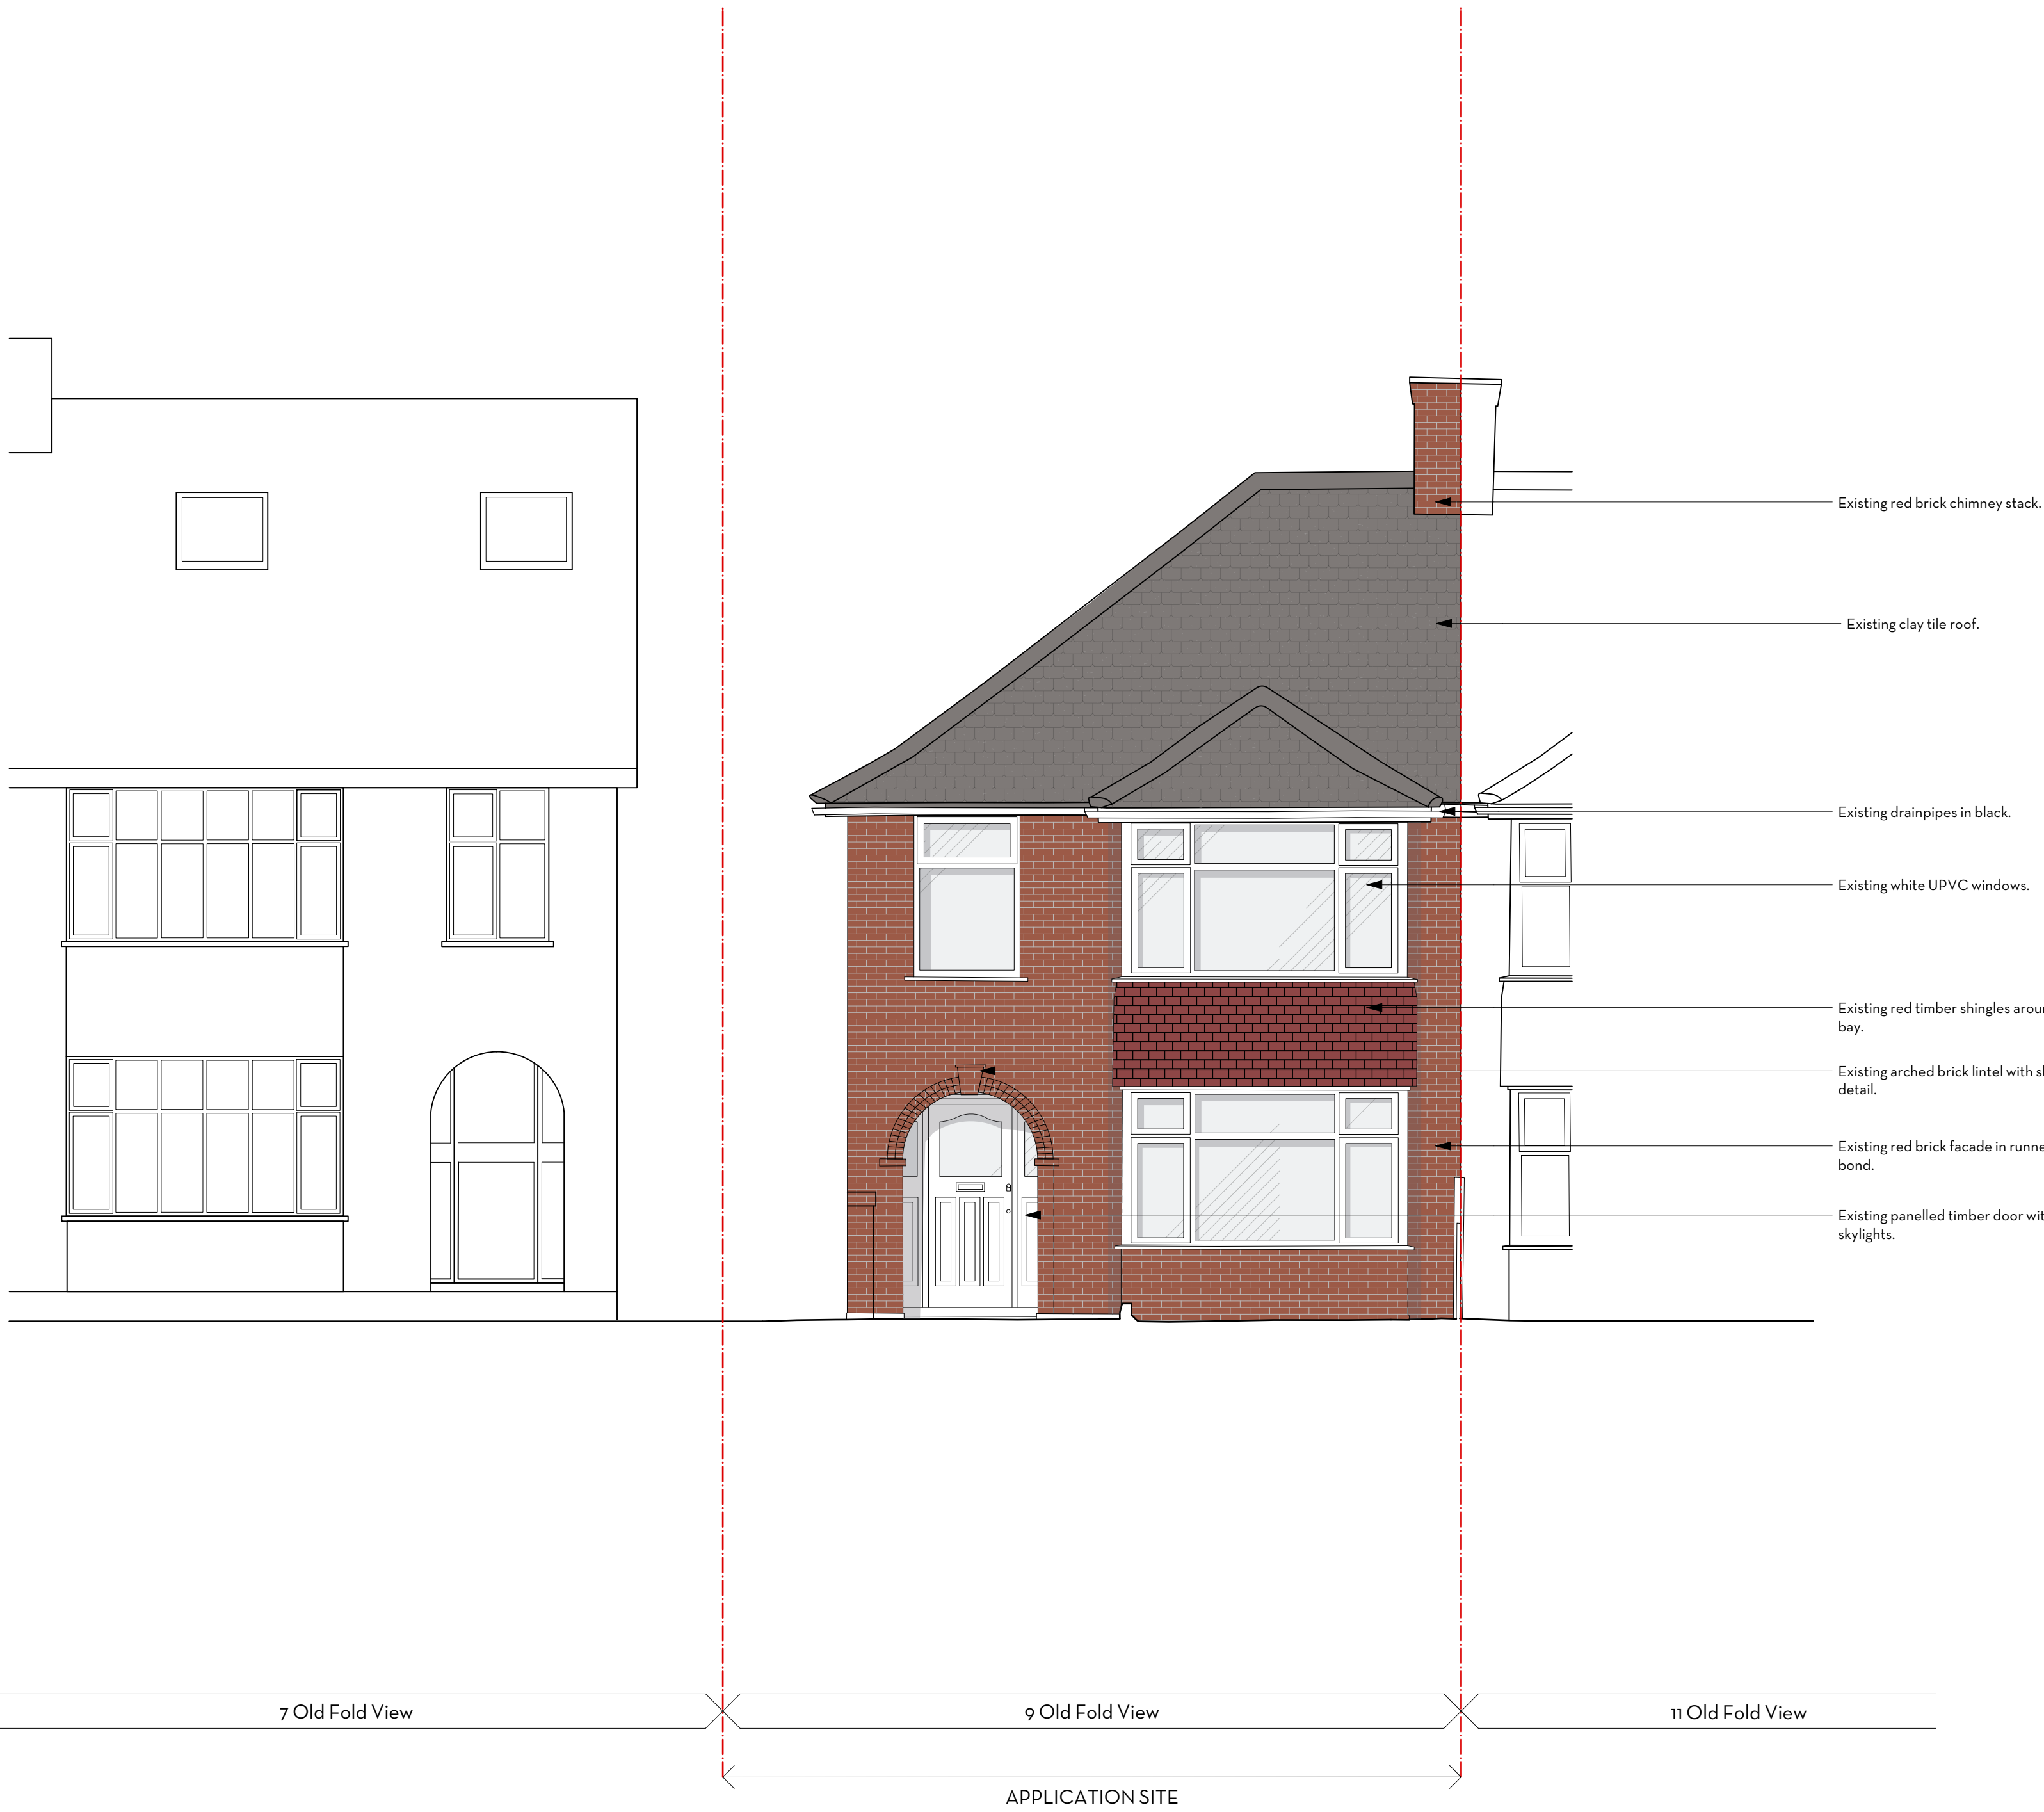

FOR PLANNING



Issued for Planning	Hannah	19.07.24	GO
DESCRIPTION	BY	DATE	REV

This drawing is the copyright of Mutiny Architecture Ltd. Not to be reproduced, retained or disclosed to any unauthorized person either wholly or in part without written permission.

Do not scale. Use figured dimensions only.
All dimensions to be checked on site.
All drawings to be read in conjunction with
the Structural Engineer's drawings.



9 OLD FOLD VIEW

EXISTING FRONT ELEVATION

PROJECT	9 Old Fold View
ADDRESS	9 Old Fold View, Barnet EN5 4BA
CLIENT	Luke Demetriades
AUTHOR	Steph
DATE	11.06.24
DRAWING	SCALE: 1:50 @ A1
	286-Ex-300-00

(T.F) 07951 248 528
mutiny-architecture.com