


Ordnance Survey (c) Crown Copyright 2023. All rights reserved. Licence number 100022432

2

Site 1250
1 : 1250

0

50m

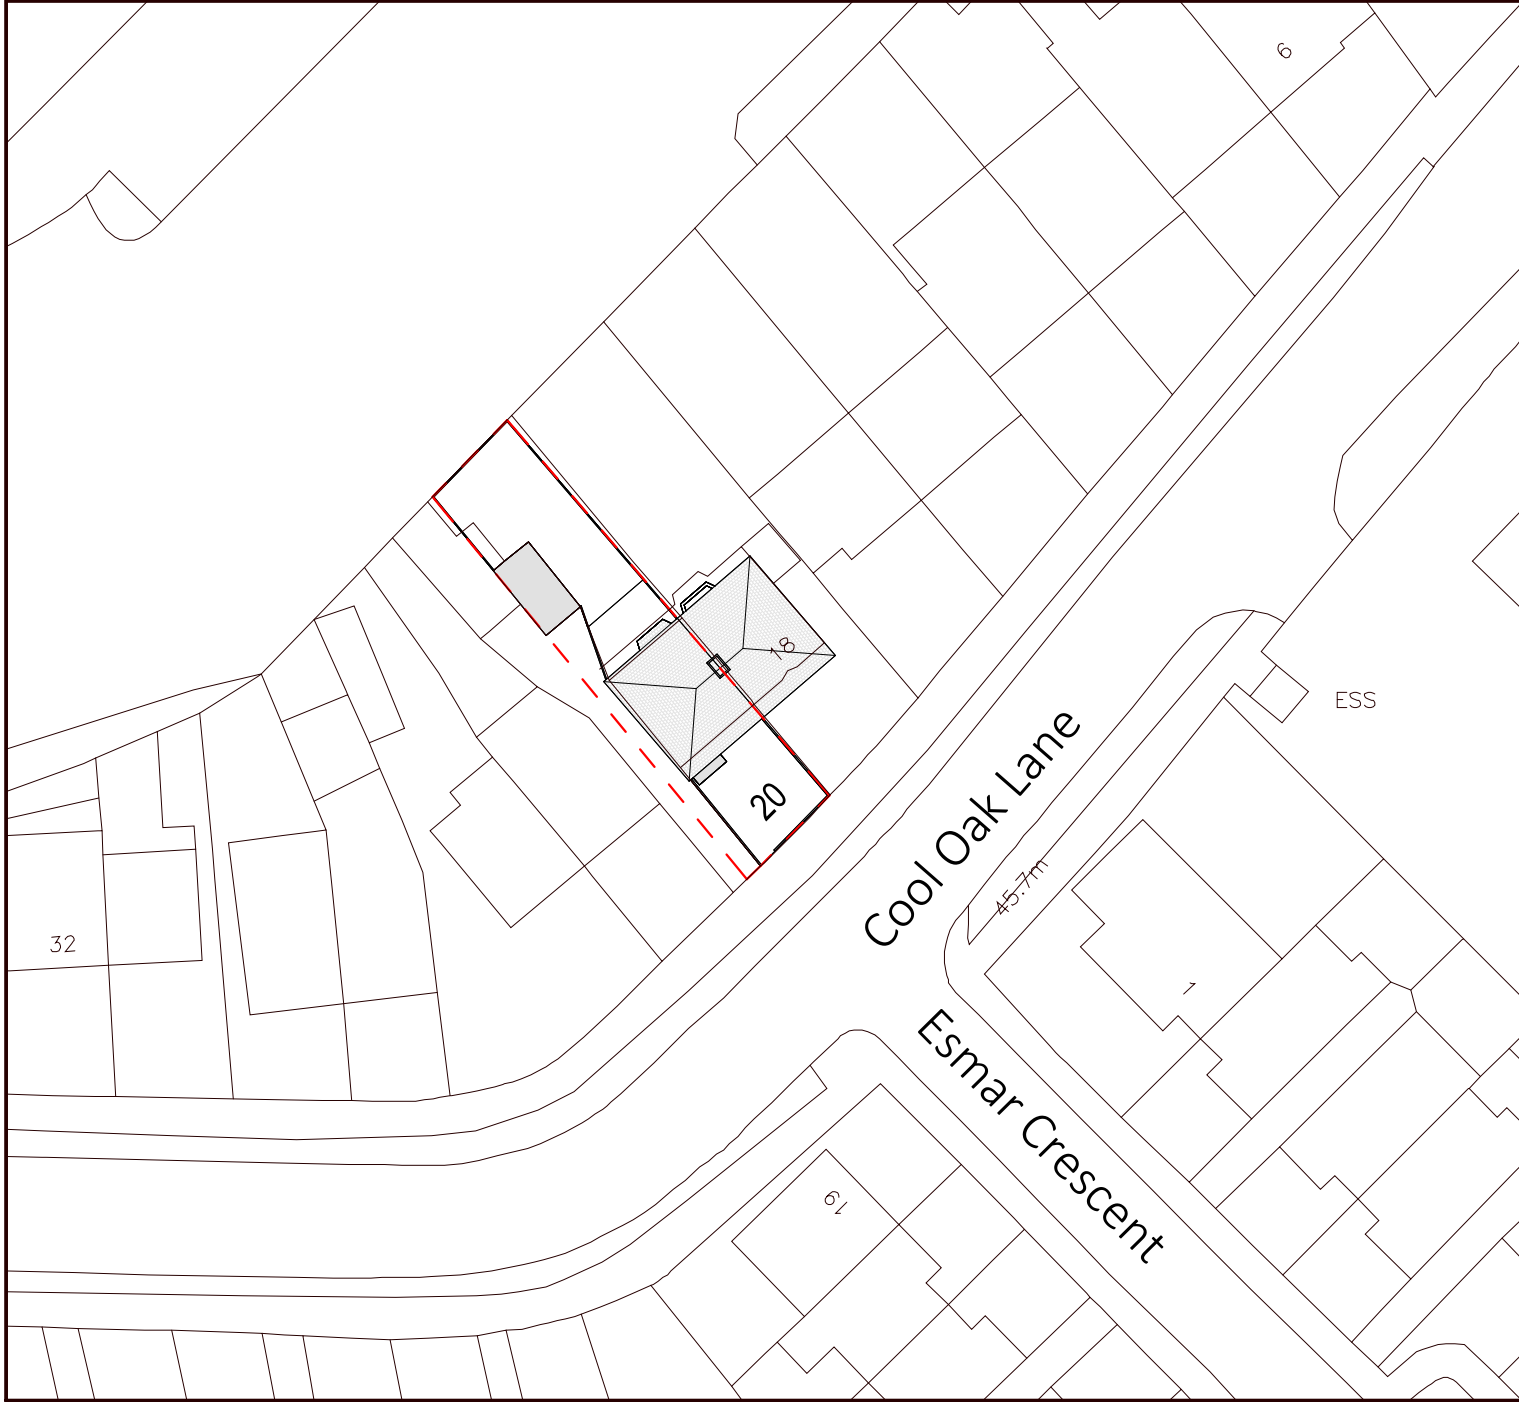

Ordnance Survey (c) Crown Copyright 2023. All rights reserved. Licence number 100022432

1

Site 500
1 : 500

0

10m

02	Site boundary updated	10.02.2025	JF
01	Issued for Planning	31.01.2025	JF
rev	description	date	check

project:	20 Cool Oak Lane NW9 7BJ
status:	PLANNING - NOT FOR CONSTRUCTION
All dimensions are indicative and must be verified on site with a full measured post-demolition survey prior to any manufacturing, setting out and construction. This design and drawing is subject to the copyright of the Architect and are not to be reproduced without the consent of the Architect. © J Foster Architects Ltd.	

sheet:	25.COO 00 001	revision:	02
name:	SITE PLAN		
As indicated @ A3	date:	01/24/20	drawn: JF
	check:	JF	

J FOSTER ARCHITECTS
+44 (0) 7974 662637 www.jfosterarchitects.co.uk 210 Regent Studios, 1 Thane Villas London N7 7PH