


NOTES
 THIS DRAWING IS THE SUBJECT OF
 COPYRIGHT AND DESIGN RIGHTS
 AND SHALL NOT BE REPRODUCED,
 LOANED, COPIED OR SUBMITTED
 TO ANY OTHER PARTY WITHOUT
 CONSENT.



EXISTING- FRONT ELEVATION



EXISTING - SIDE ELEVATION

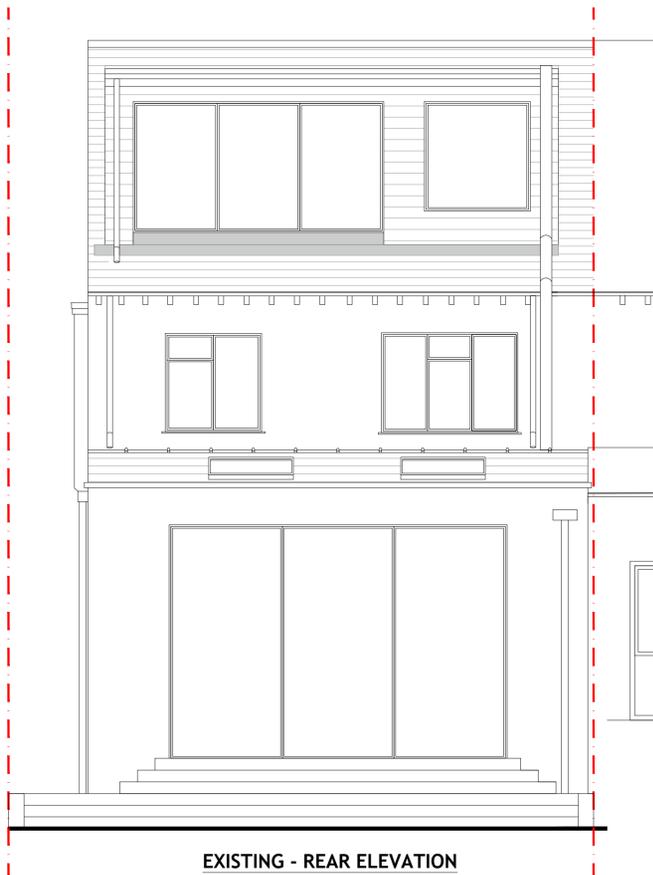

EXISTING - REAR ELEVATION



NO. DR. INFO
 DATE

REVISION

PROJECT
 75, WENTWORTH ROAD,
 LONDON,
 NW11 0RH

CLIENT

DRAWING TITLE
 EXISTING ELEVATIONS

SCALE 1:50 1:100

SIZE A1 A3

JOB NO. 202201

STAGE P

DWG NO. 202201.P.1301

REVISION

DATE MARCH 2022

DRAWN MB

CHECKED MB

ATELIER.⁴¹

ARCHITECTS

1 Manor Drive, London, N20 0DZ

www.atelier41architects.co.uk

michael@atelier41architects.co.uk

phone: 0 7399 409 190