



REVISION		
Rev	Notes	Date
NOTES: All dimensions are to be checked and verified on site prior to construction.		
STATUS Planning		
DRAWING TITLE Existing Roof Plan		
CLIENT Paul Southern		
PROJECT ADDRESS 19a The Croft, Barnet, EN5 2TN		
SCALE 1:100 at A3	DRAWN BY GW	
DATE January 2025	CHECKED BY DD	
DRAWING NO.	19TC - 200	

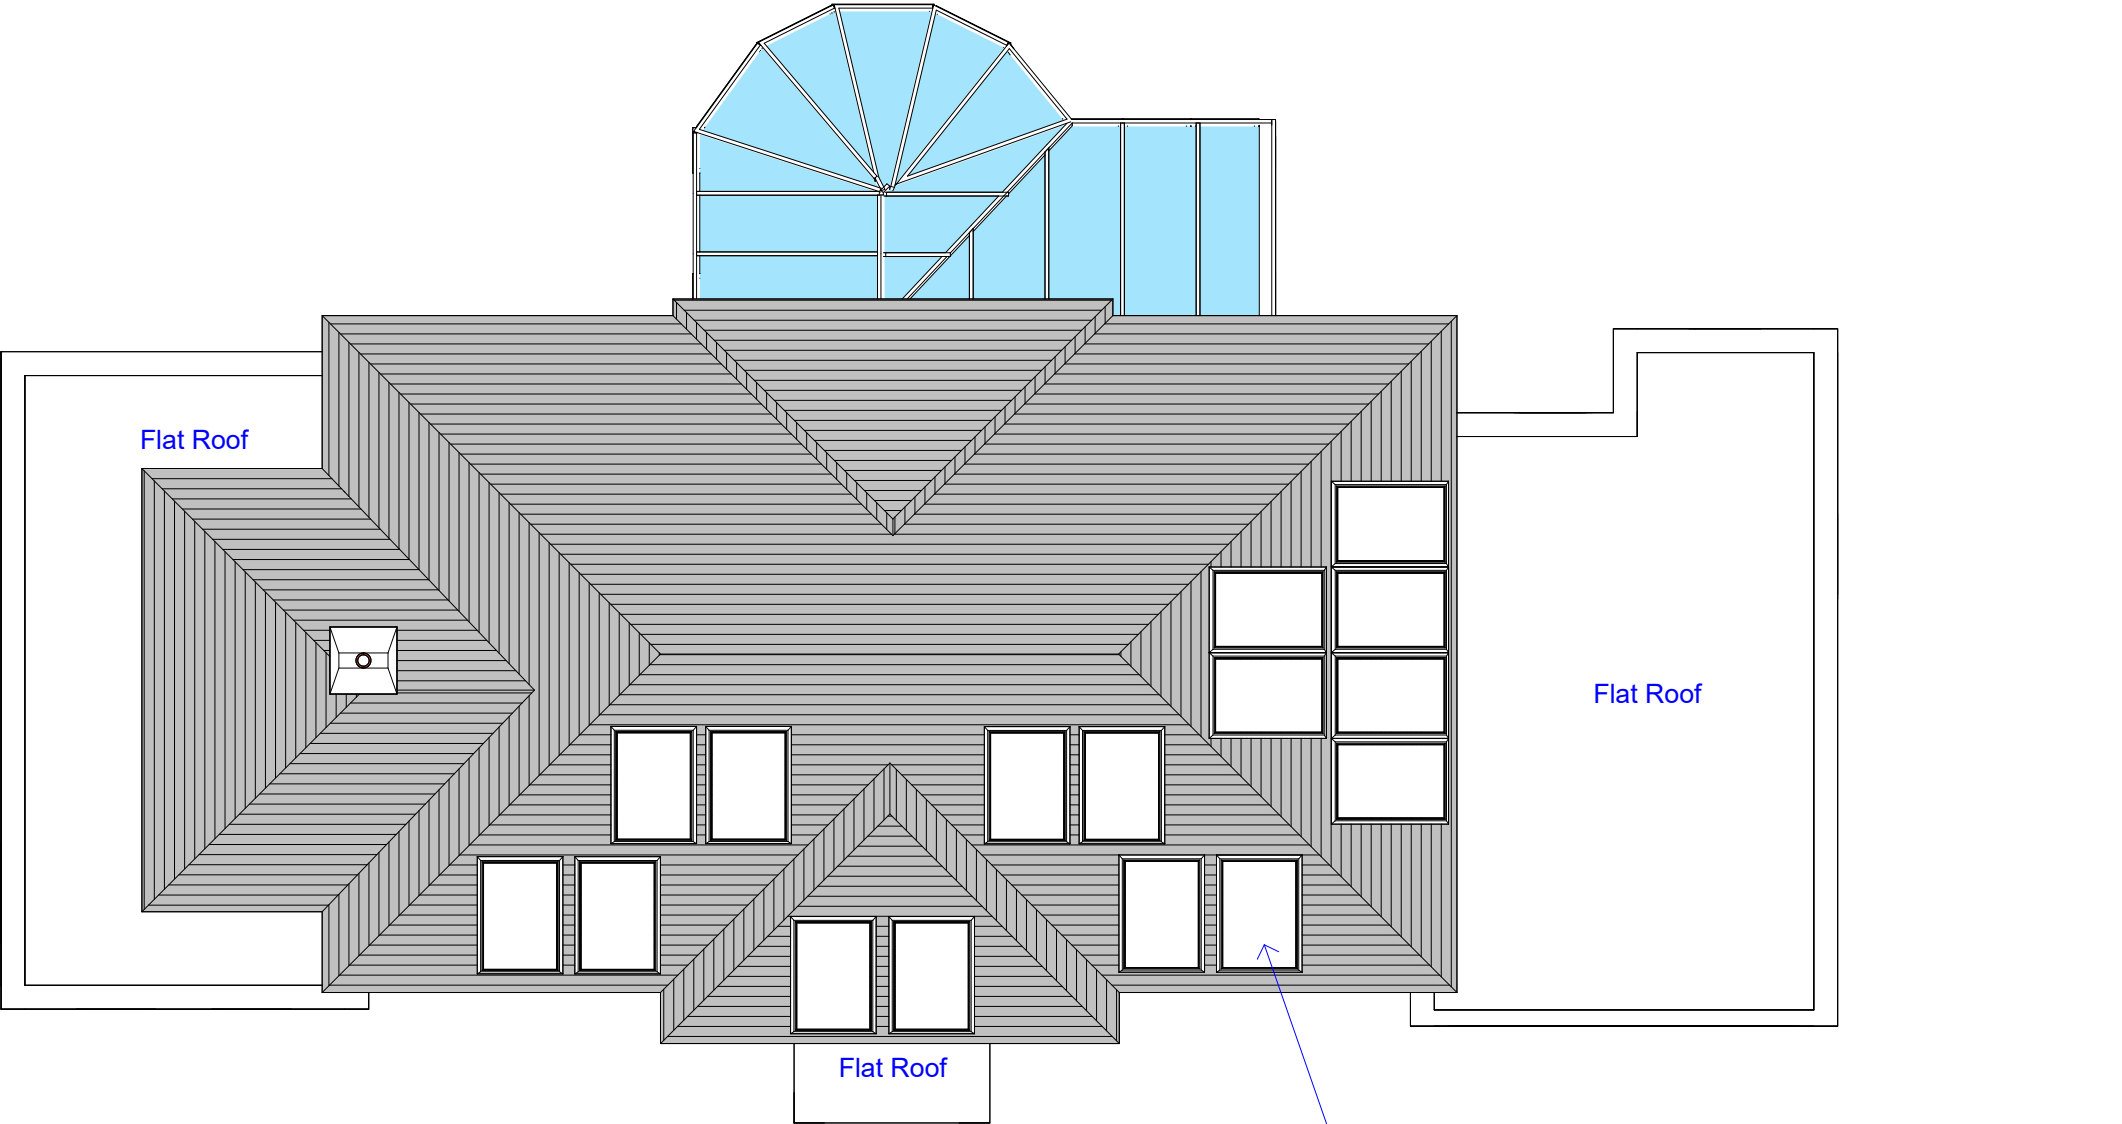


REVISION		
Rev	Notes	Date
NOTES: All dimensions are to be checked and verified on site prior to construction.		
STATUS Planning		
DRAWING TITLE Proposed Roof Plan		
CLIENT Paul Southern		
PROJECT ADDRESS 19a The Croft, Barnet, EN5 2TN		
SCALE 1:100 at A3	DRAWN BY GW	
DATE January 2025	CHECKED BY DD	
DRAWING NO.	19TC - 201	




EXISTING
FRONT ELEVATION
SCALE 1:100

 



PROPOSED
FRONT ELEVATION
SCALE 1:100

 


REVISION		
Rev	Notes	Date
NOTES: All dimensions are to be checked and verified on site prior to construction.		
STATUS Planning		
DRAWING TITLE Existing and proposed front elevation		
CLIENT Paul Southern		
PROJECT ADDRESS 19a The Croft, Barnet, EN5 2TN		
SCALE 1:100 at A3		DRAWN BY GW
DATE January 2025		CHECKED BY DD
DRAWING NO.		19TC - 210

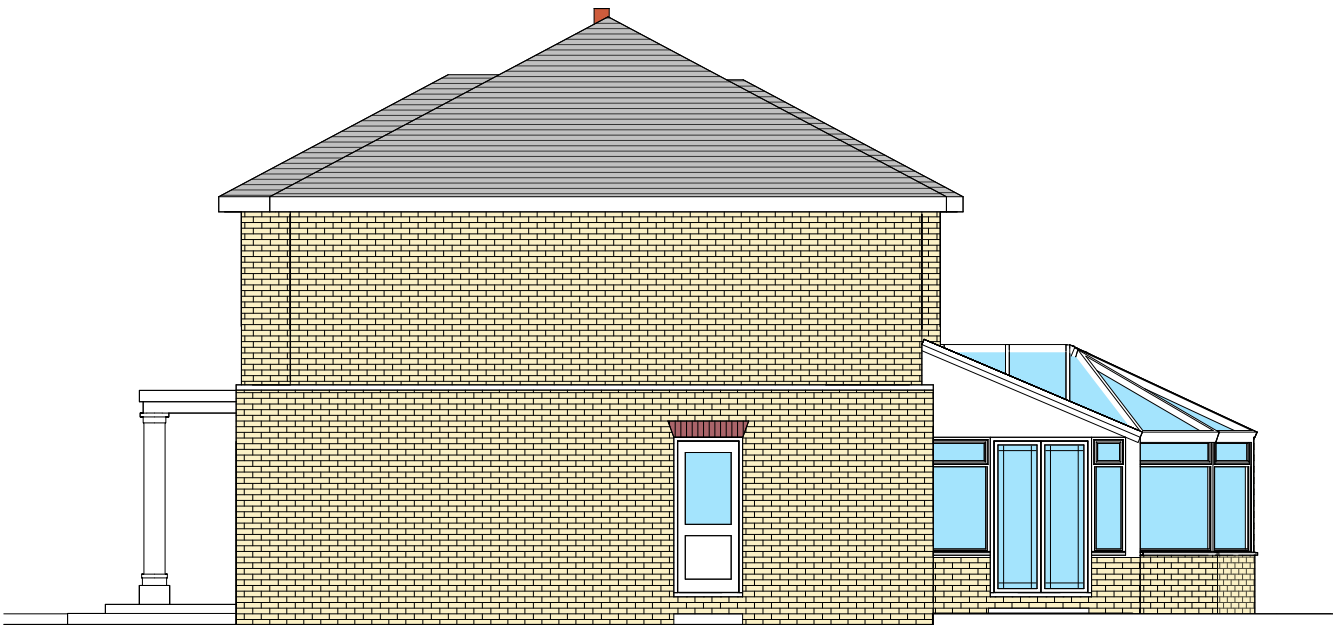


EXISTING
SIDE ELEVATION
SCALE 1:100

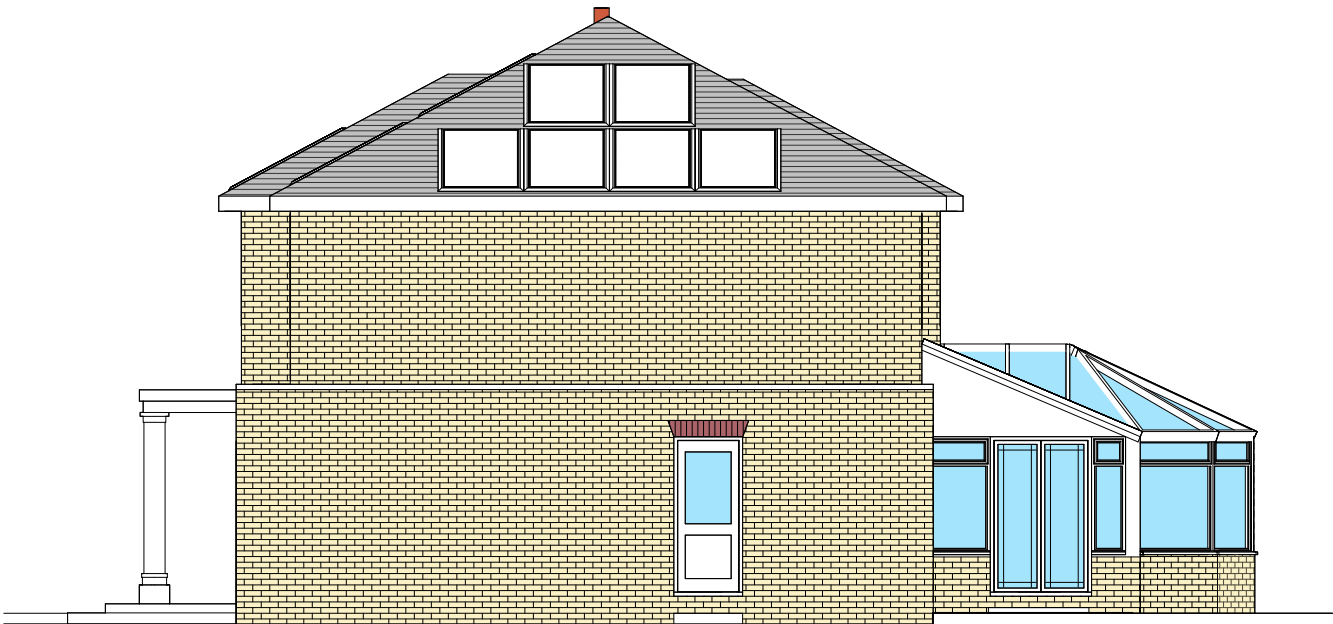 



PROPOSED
SIDE ELEVATION
SCALE 1:100

 


REVISION		
Rev	Notes	Date
NOTES: All dimensions are to be checked and verified on site prior to construction.		
STATUS Planning		
DRAWING TITLE Existing and proposed side elevation		
CLIENT Paul Southern		
PROJECT ADDRESS 19a The Croft, Barnet, EN5 2TN		
SCALE 1:100 at A3		DRAWN BY GW
DATE January 2025		CHECKED BY DD
DRAWING NO.		19TC - 211

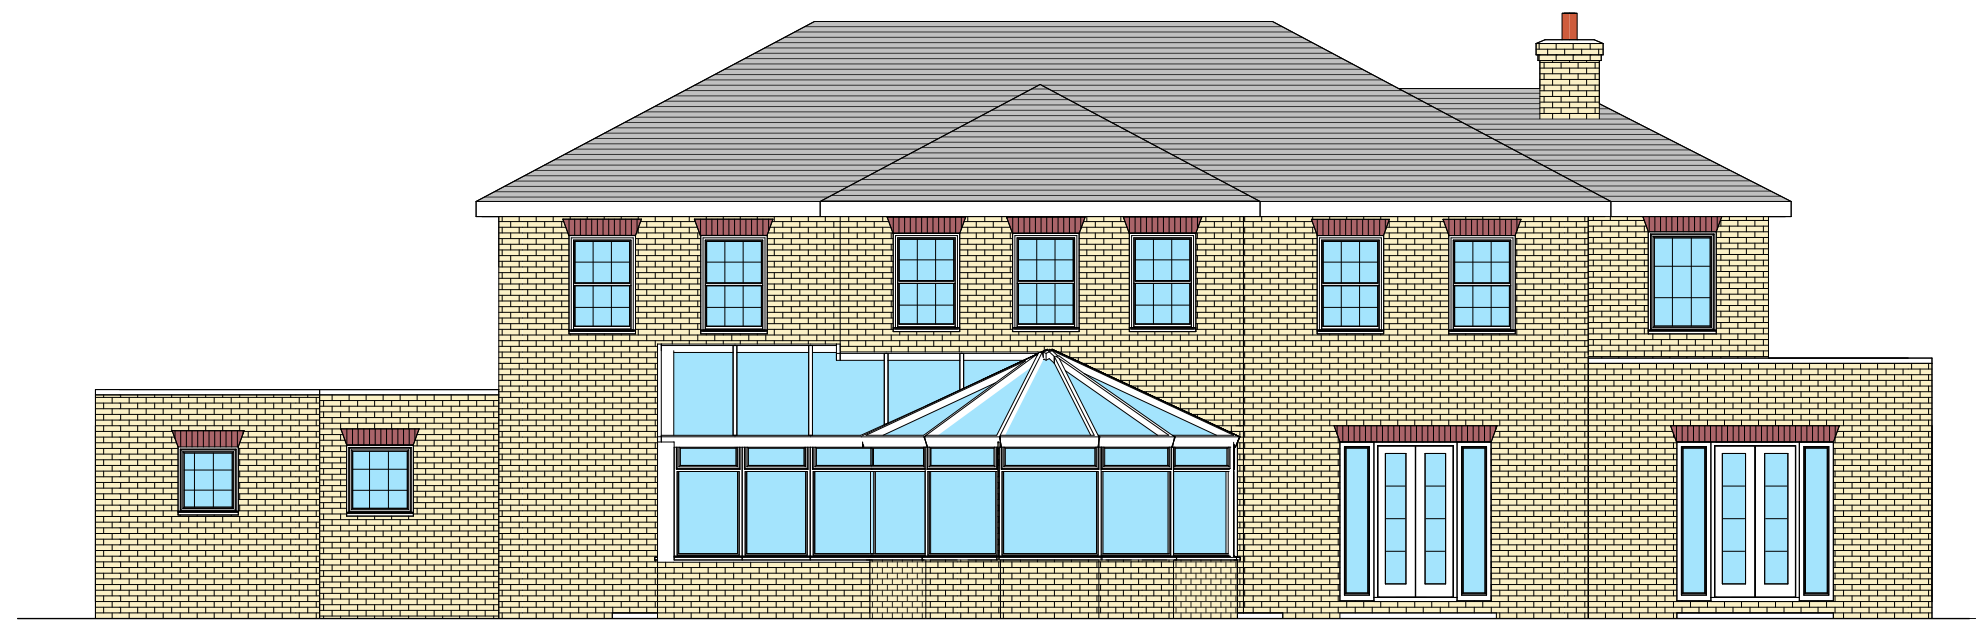


EXISTING
REAR ELEVATION
SCALE 1:100

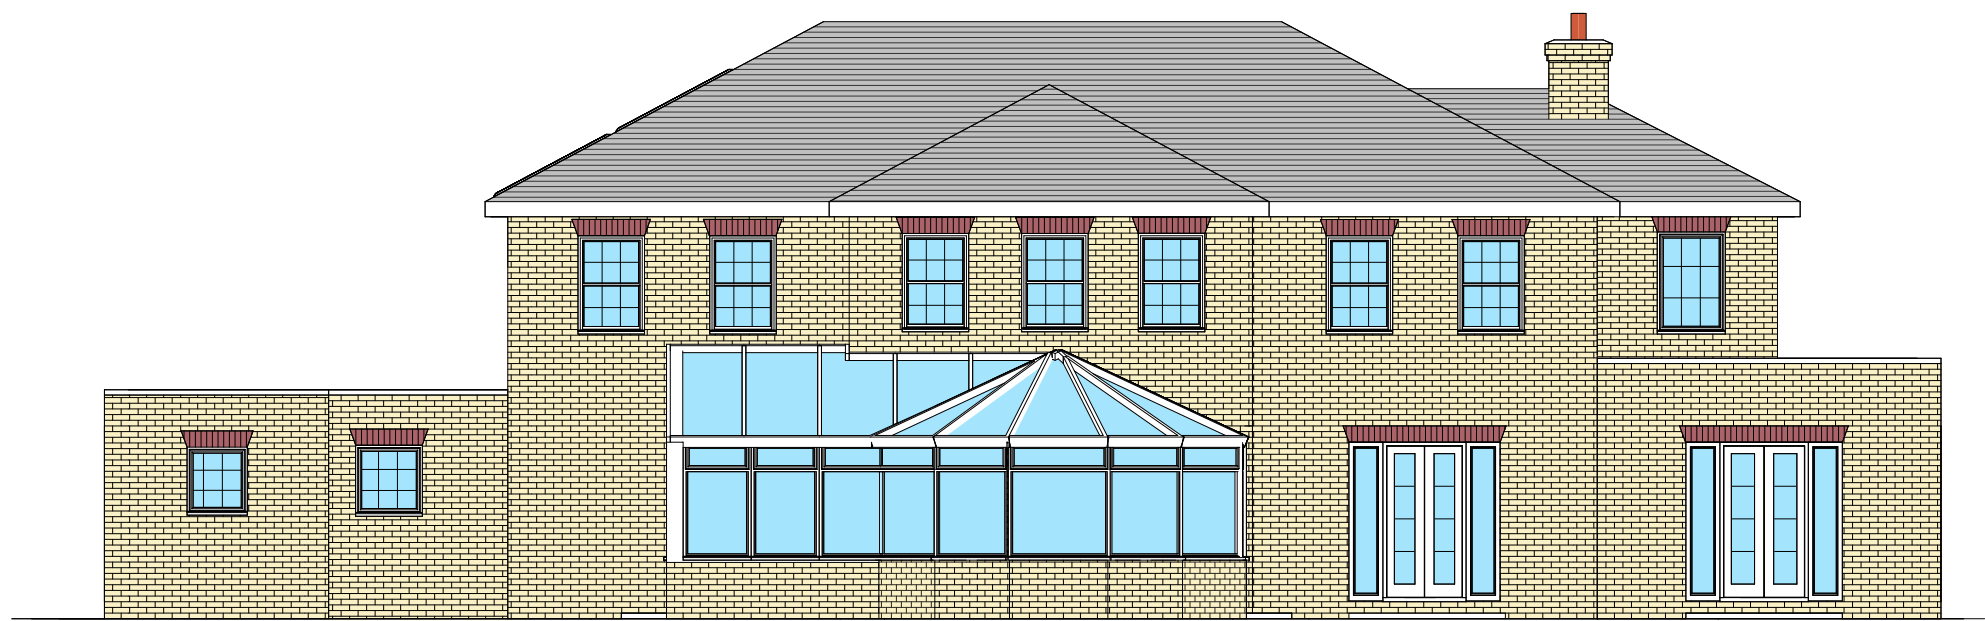 

PROPOSED
REAR ELEVATION
SCALE 1:100


 


REVISION		
Rev	Notes	Date
NOTES: All dimensions are to be checked and verified on site prior to construction.		
STATUS Planning		
DRAWING TITLE Existing and proposed rear elevation		
CLIENT Paul Southern		
PROJECT ADDRESS 19a The Croft, Barnet, EN5 2TN		
SCALE 1:100 at A3		DRAWN BY GW
DATE January 2025		CHECKED BY DD
DRAWING NO.		19TC - 212

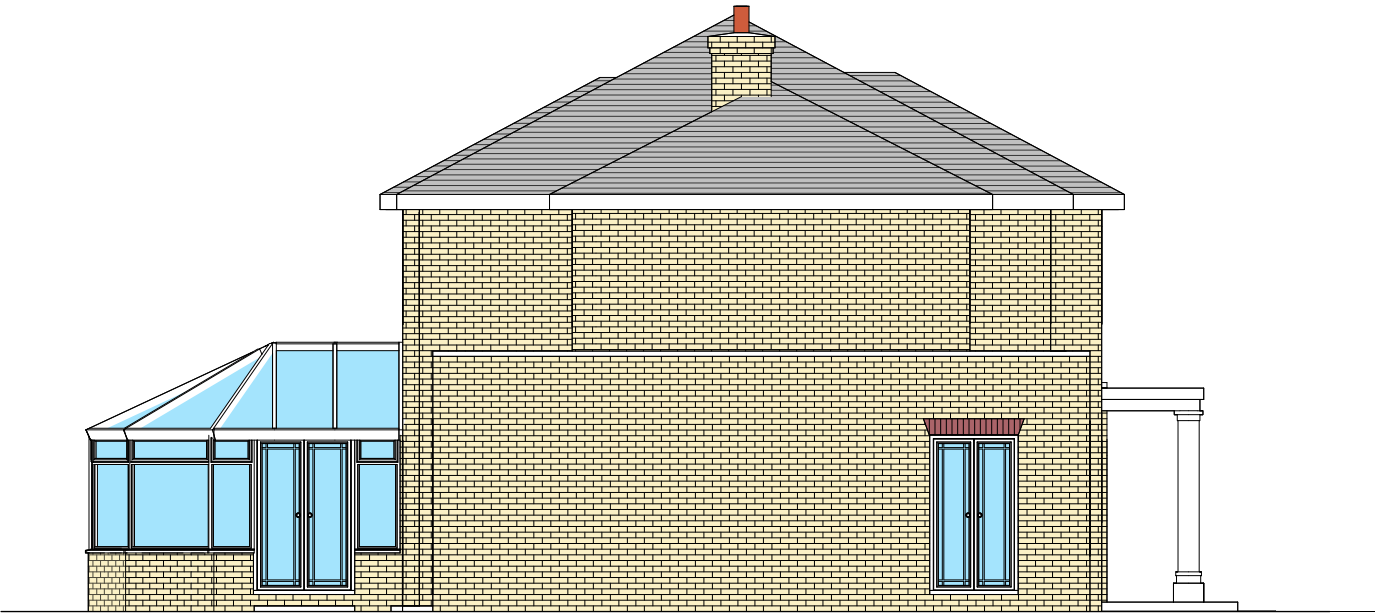


EXISTING
SIDE ELEVATION

SCALE 1:100

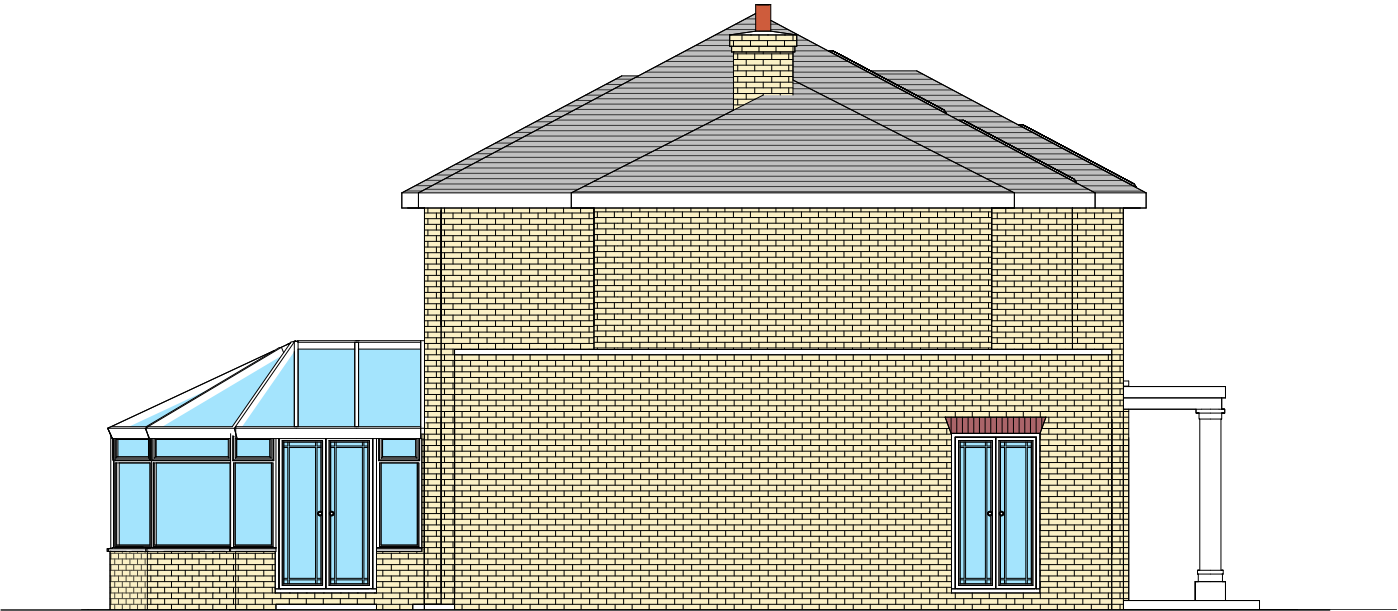 

PROPOSED
SIDE ELEVATION

SCALE 1:100

 

REVISION		
Rev	Notes	Date
NOTES: All dimensions are to be checked and verified on site prior to construction.		
STATUS Planning		
DRAWING TITLE Existing and proposed side elevation		
CLIENT Paul Southern		
PROJECT ADDRESS 19a The Croft, Barnet, EN5 2TN		
SCALE 1:100 at A3		DRAWN BY GW
DATE January 2025		CHECKED BY DD
DRAWING NO.		19TC - 213



Existing



Proposed

REVISION		
Rev	Notes	Date
NOTES: All dimensions are to be checked and verified on site prior to construction.		
STATUS Planning		
DRAWING TITLE Existing and proposed front view		
CLIENT Paul Southern		
PROJECT ADDRESS 19a The Croft, Barnet, EN5 2TN		
SCALE Not to scale at A3		DRAWN BY GW
DATE January 2025		CHECKED BY DD
DRAWING NO.		19TC - 214




Existing



Proposed

REVISION		
Rev	Notes	Date
NOTES: All dimensions are to be checked and verified on site prior to construction.		
STATUS Planning		
DRAWING TITLE Existing and proposed rear view		
CLIENT Paul Southern		
PROJECT ADDRESS 19a The Croft, Barnet, EN5 2TN		
SCALE Not to scale at A3		DRAWN BY GW
DATE January 2025		CHECKED BY DD
DRAWING NO.		19TC - 215

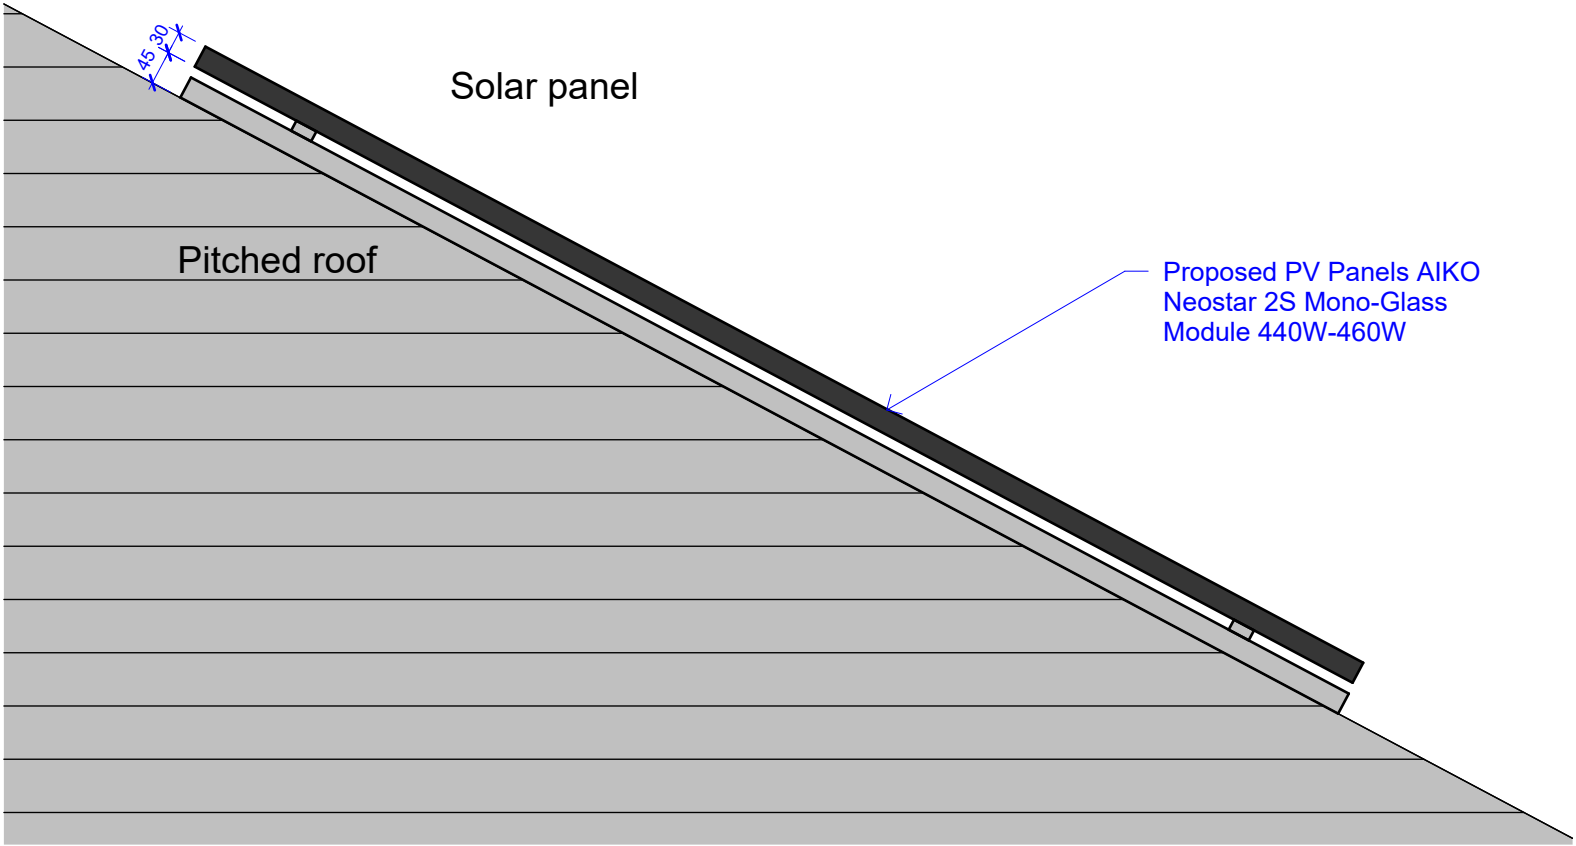

Solar panel at pitched roof
Section

REVISION		
Rev	Notes	Date
NOTES: All dimensions are to be checked and verified on site prior to construction.		
STATUS Planning		
DRAWING TITLE PV Panel Section		
CLIENT Paul Southern		
PROJECT ADDRESS 19a The Croft, Barnet, EN5 2TN		
SCALE 1:10 at A3		DRAWN BY GW
DATE January 2025		CHECKED BY DD
DRAWING NO.		19TC - 216