




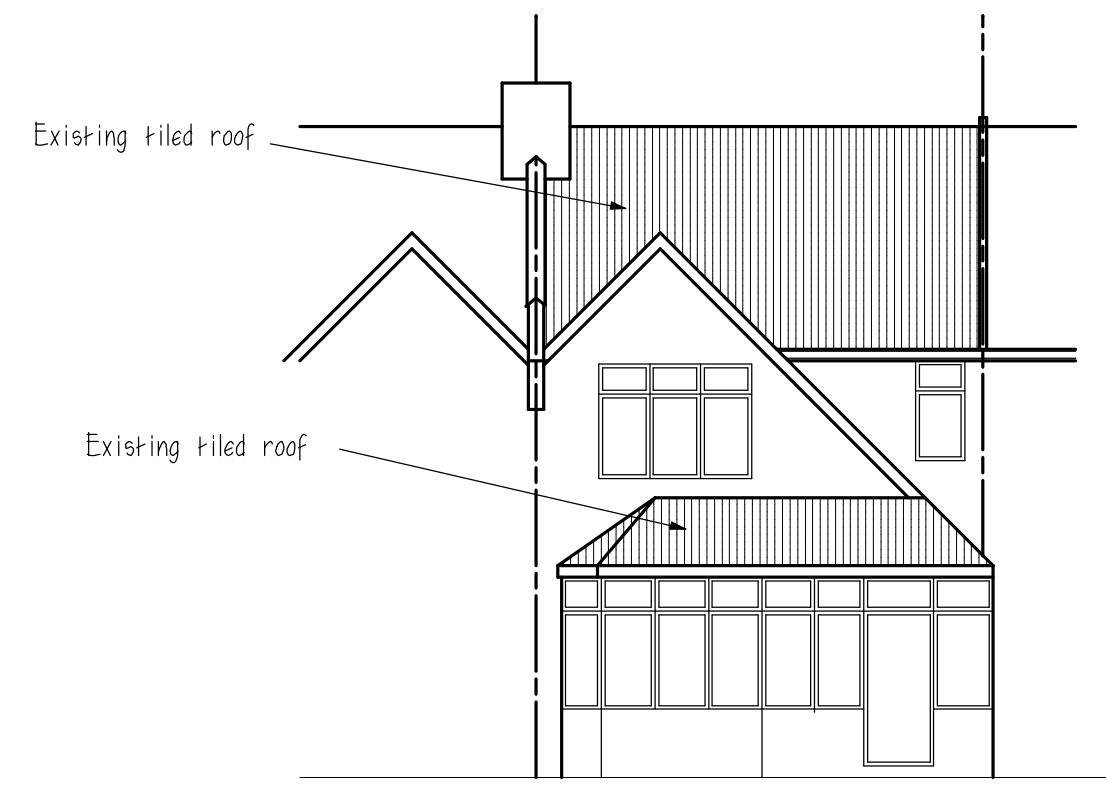


Existing front elevation

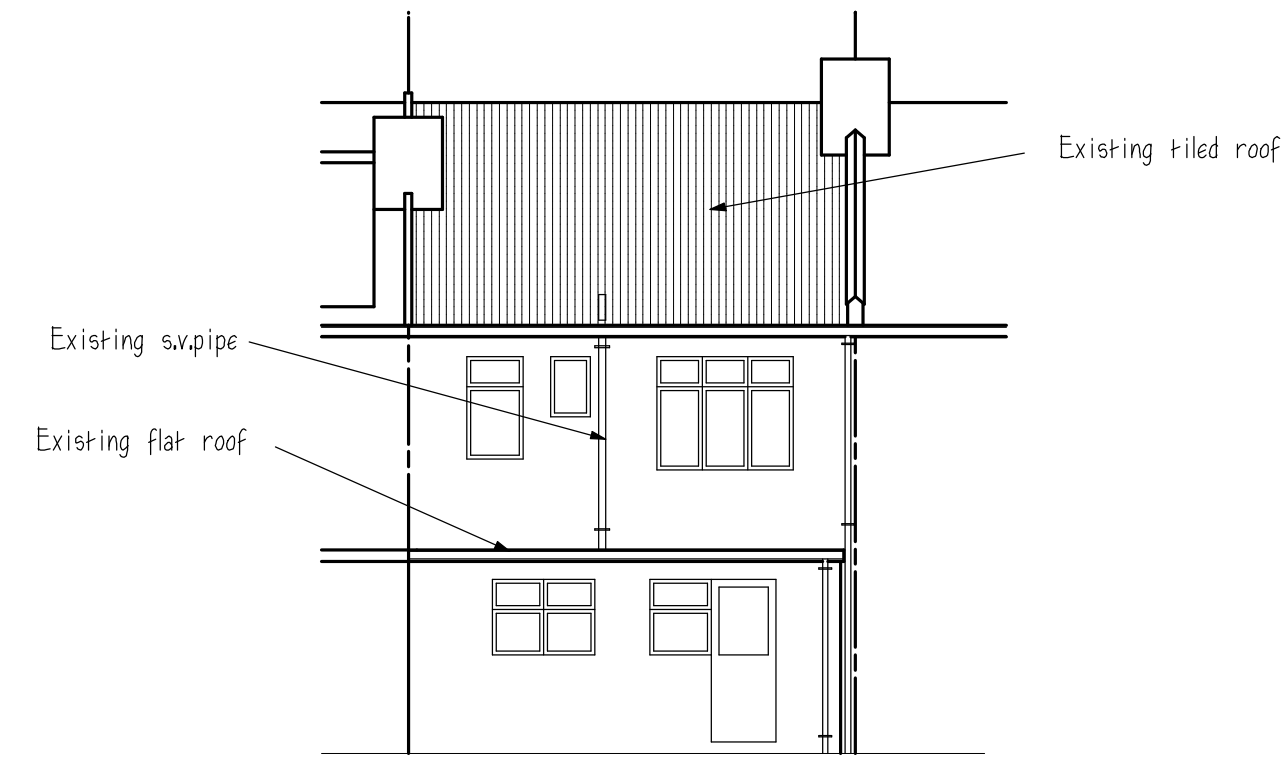


Existing rear elevation

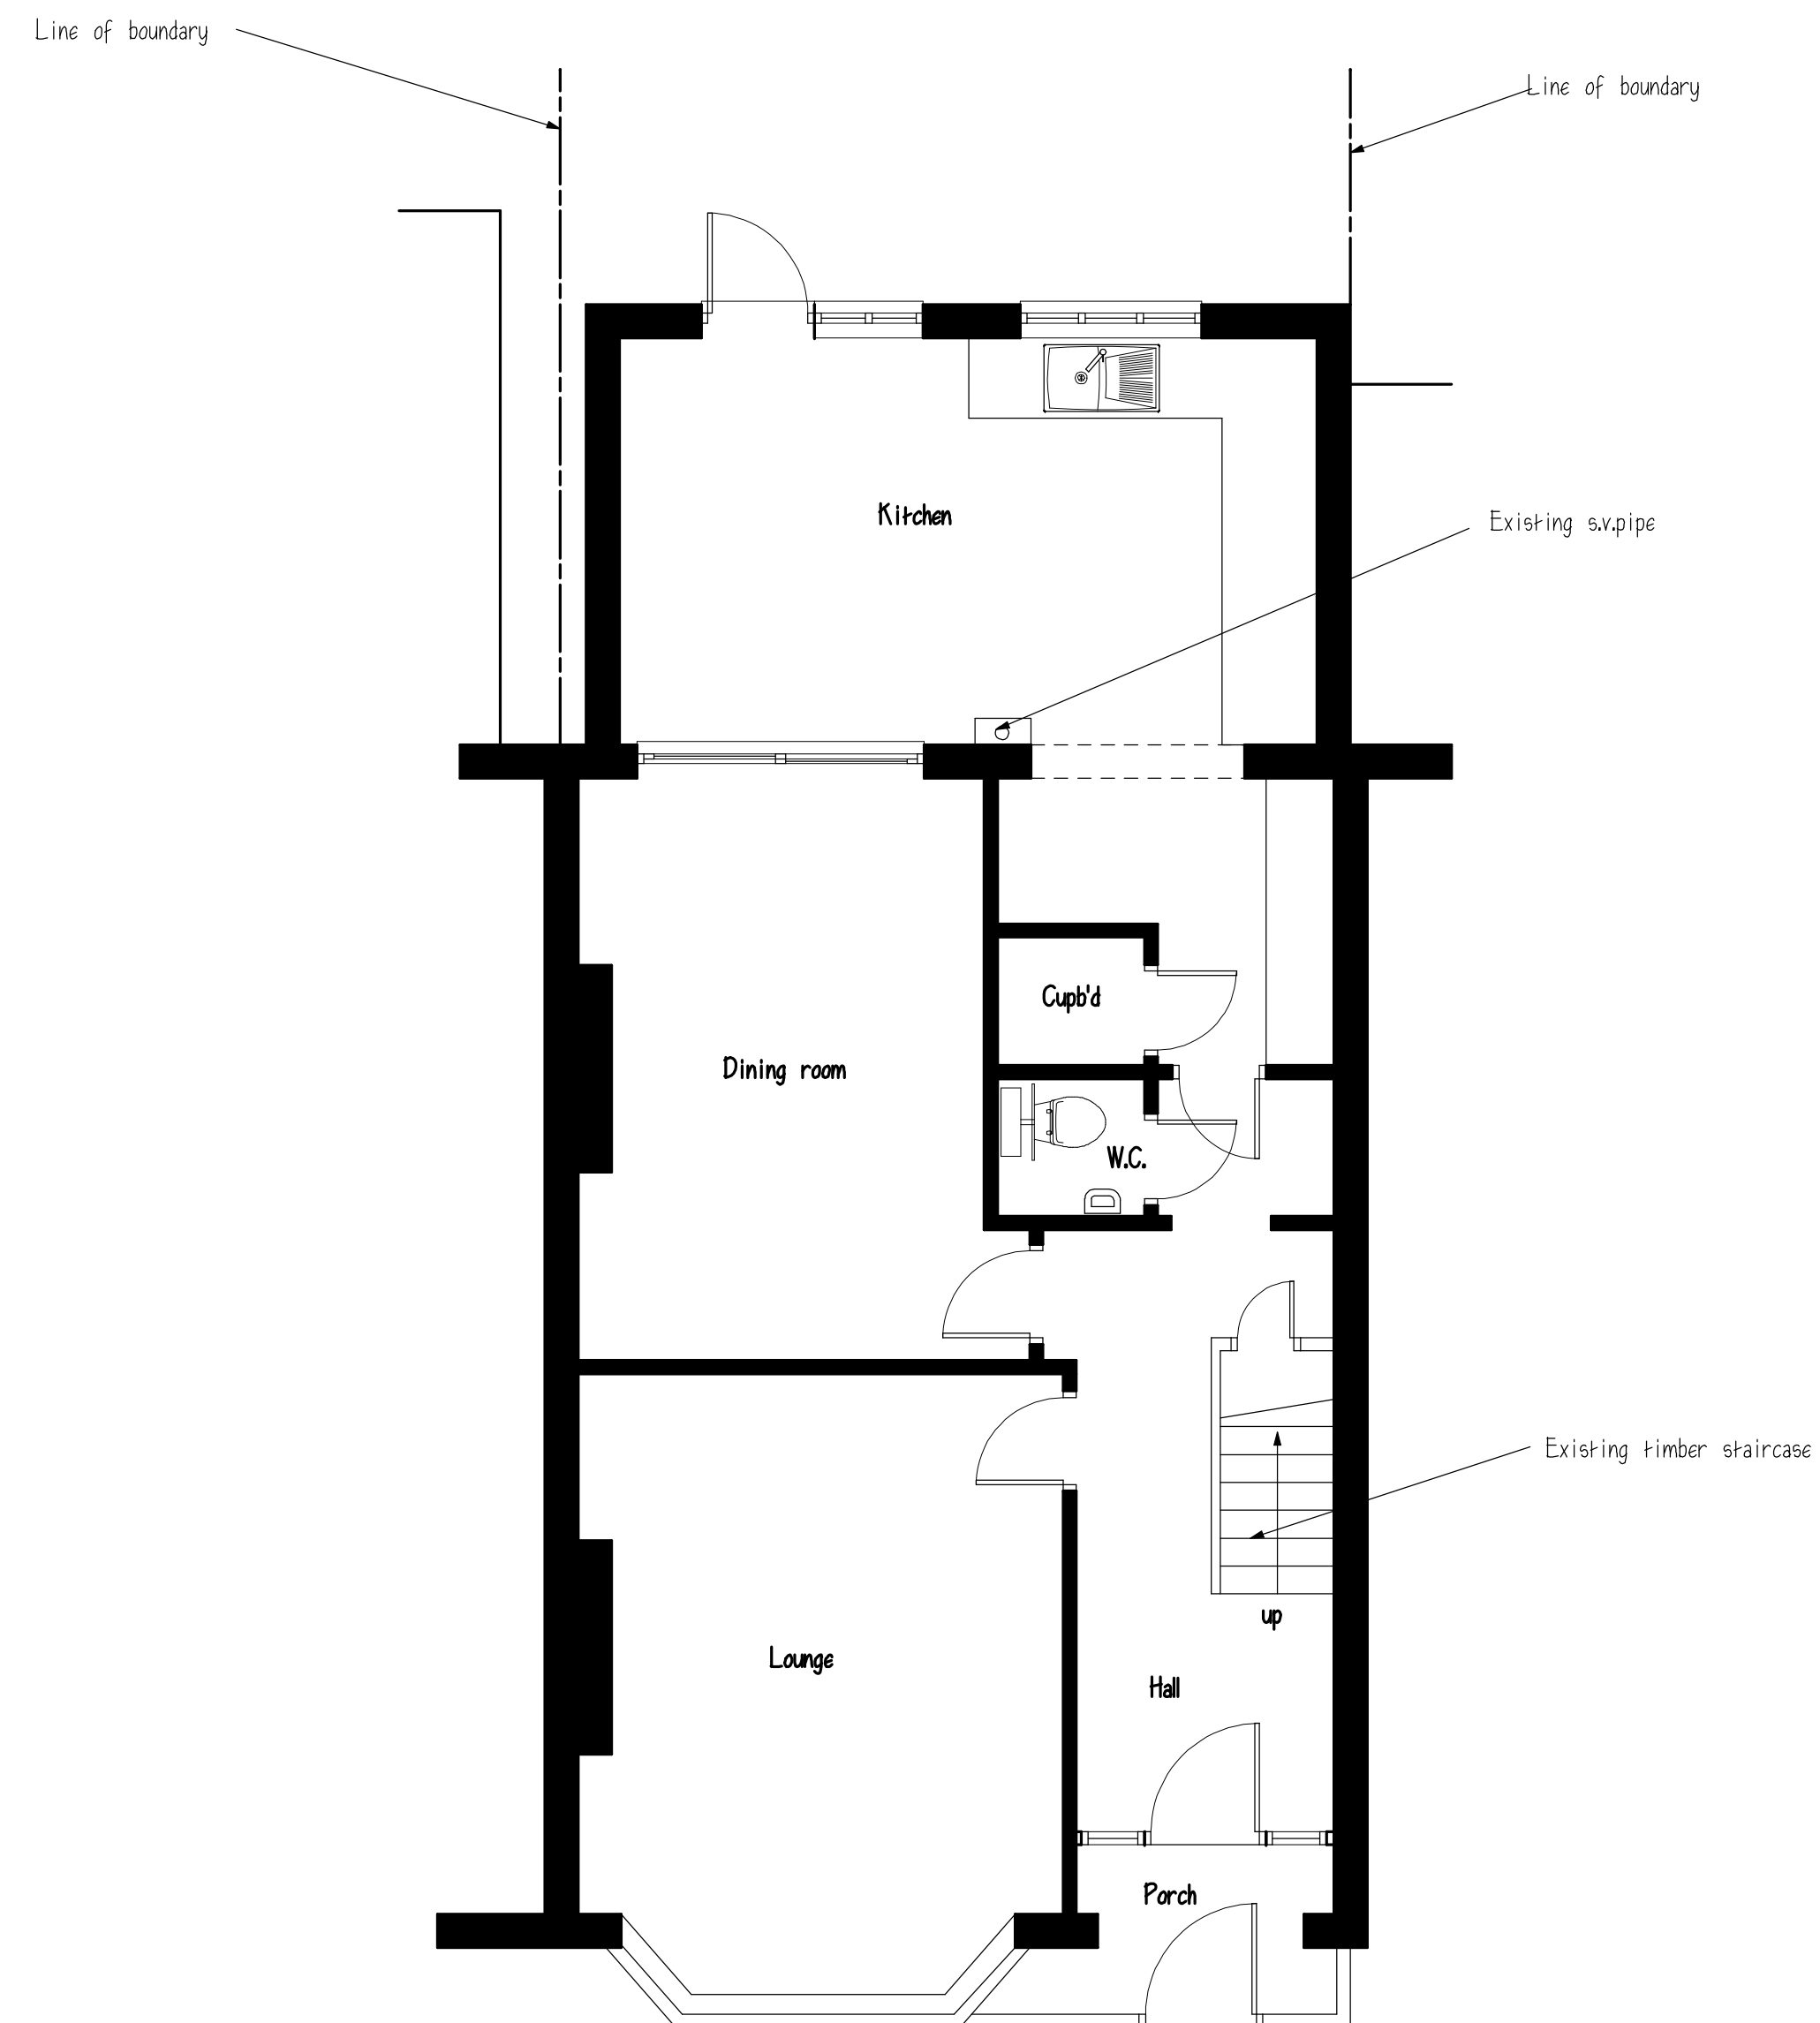

Existing ground floor plan

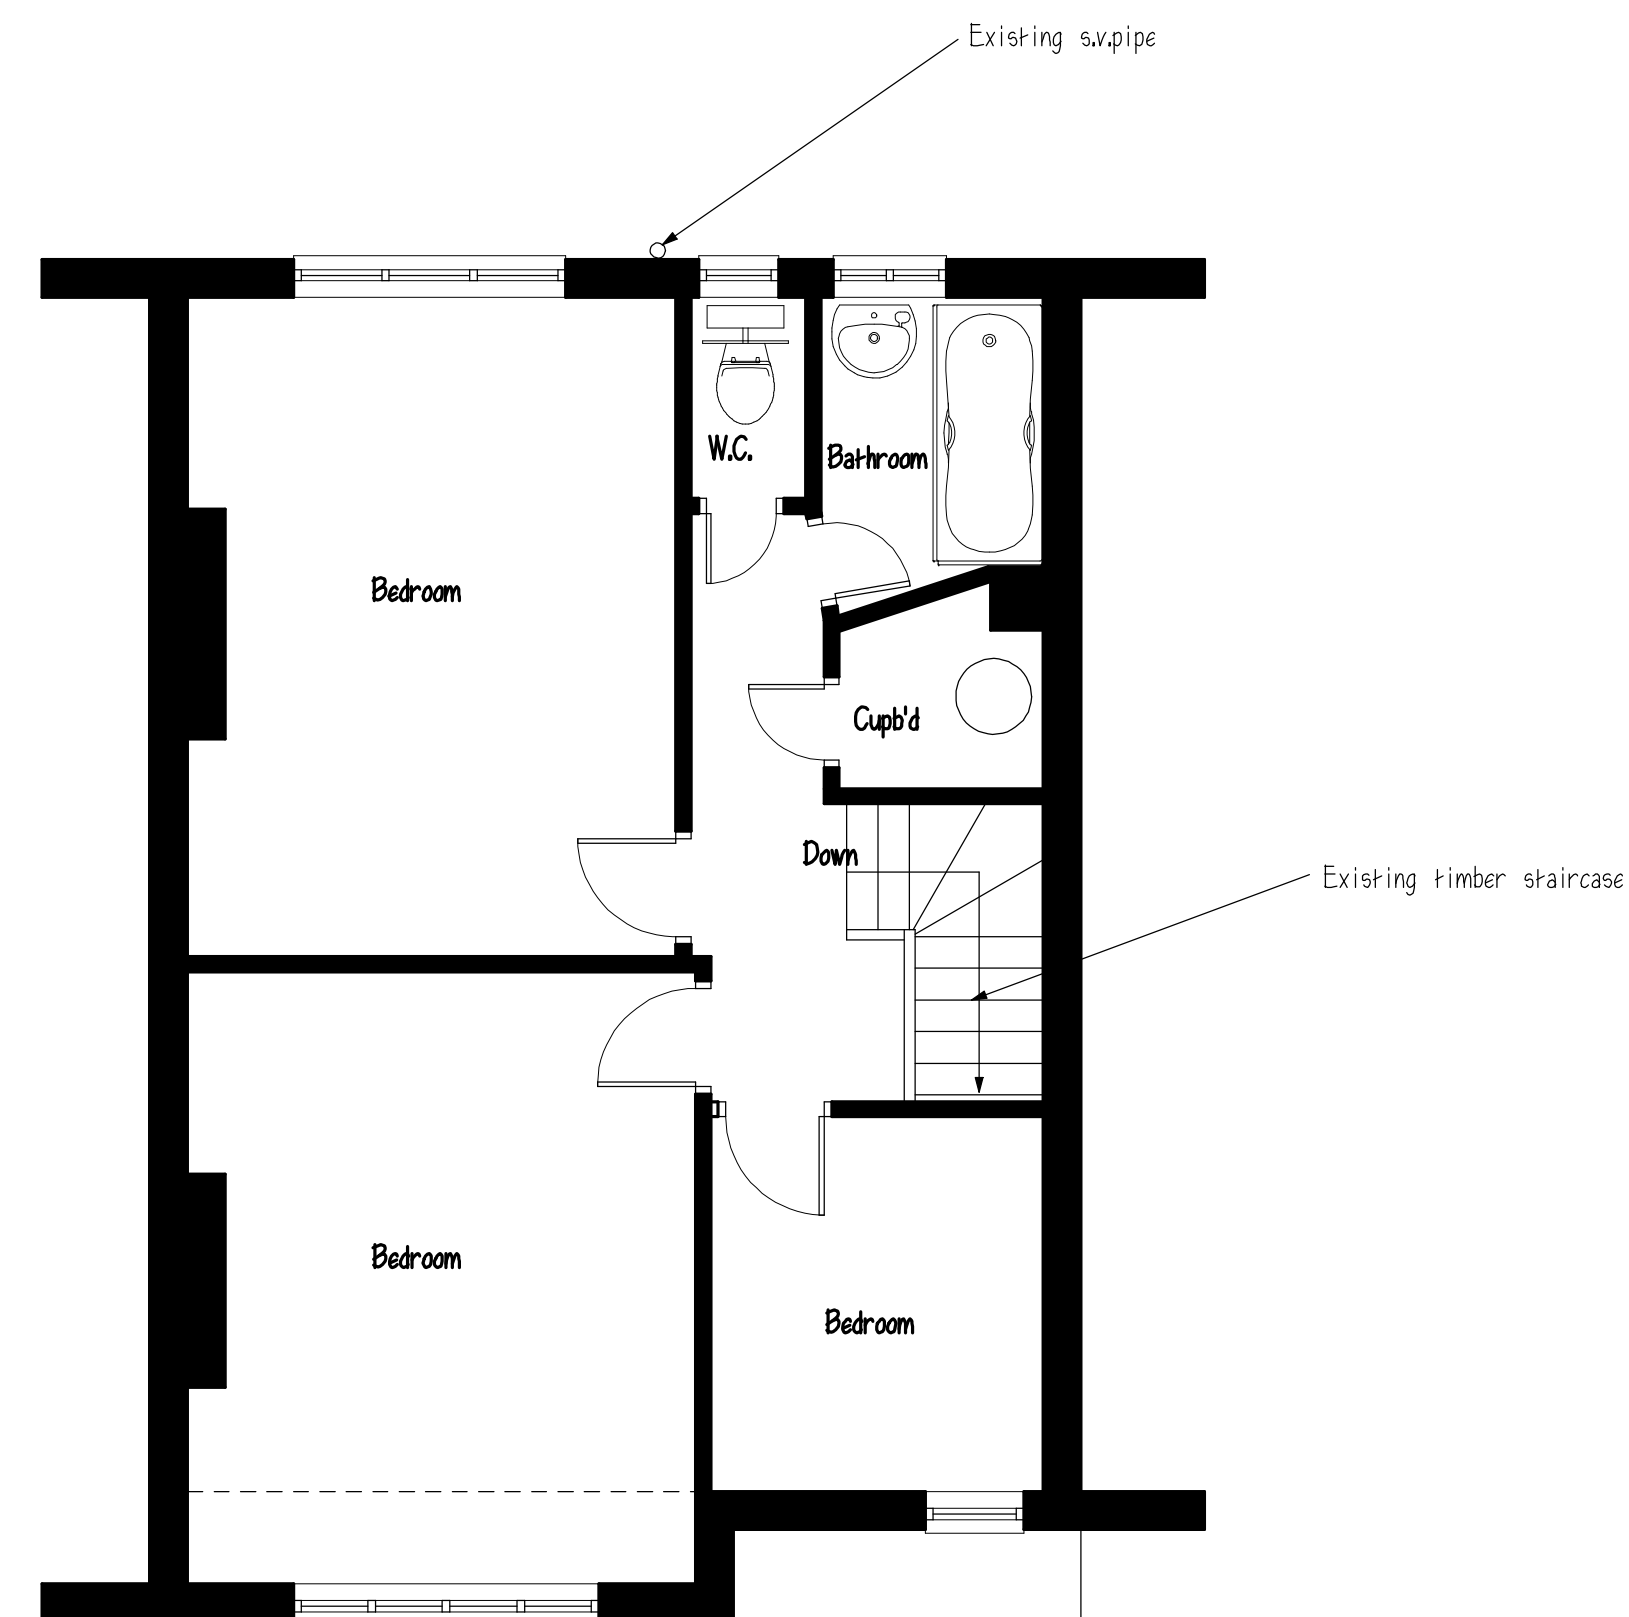

Existing first floor plan

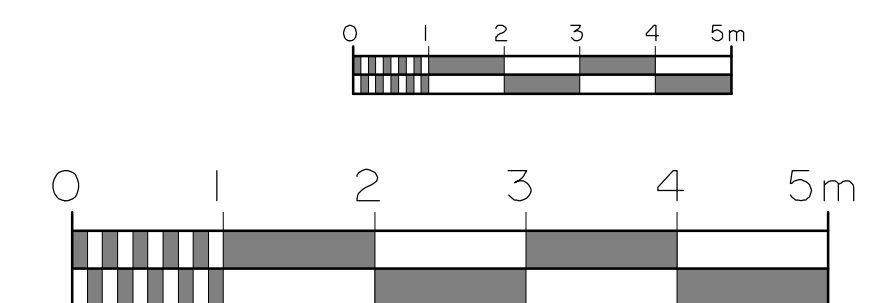

project: Existing Layout
 address: 41 Woodberry Grove
 North Finchley
 client:
 date: February 2025
 drg. no.: 9536/1
 scale: 1:100 & 1:50

revisions		

Hutton Enterprises Ltd
 ARCHITECTURAL & SURVEYING
 CONSULTANTS
 tel: 01277 - 233041
 07836 - 277167