



LOCATION PLAN

SCALE 1:1250

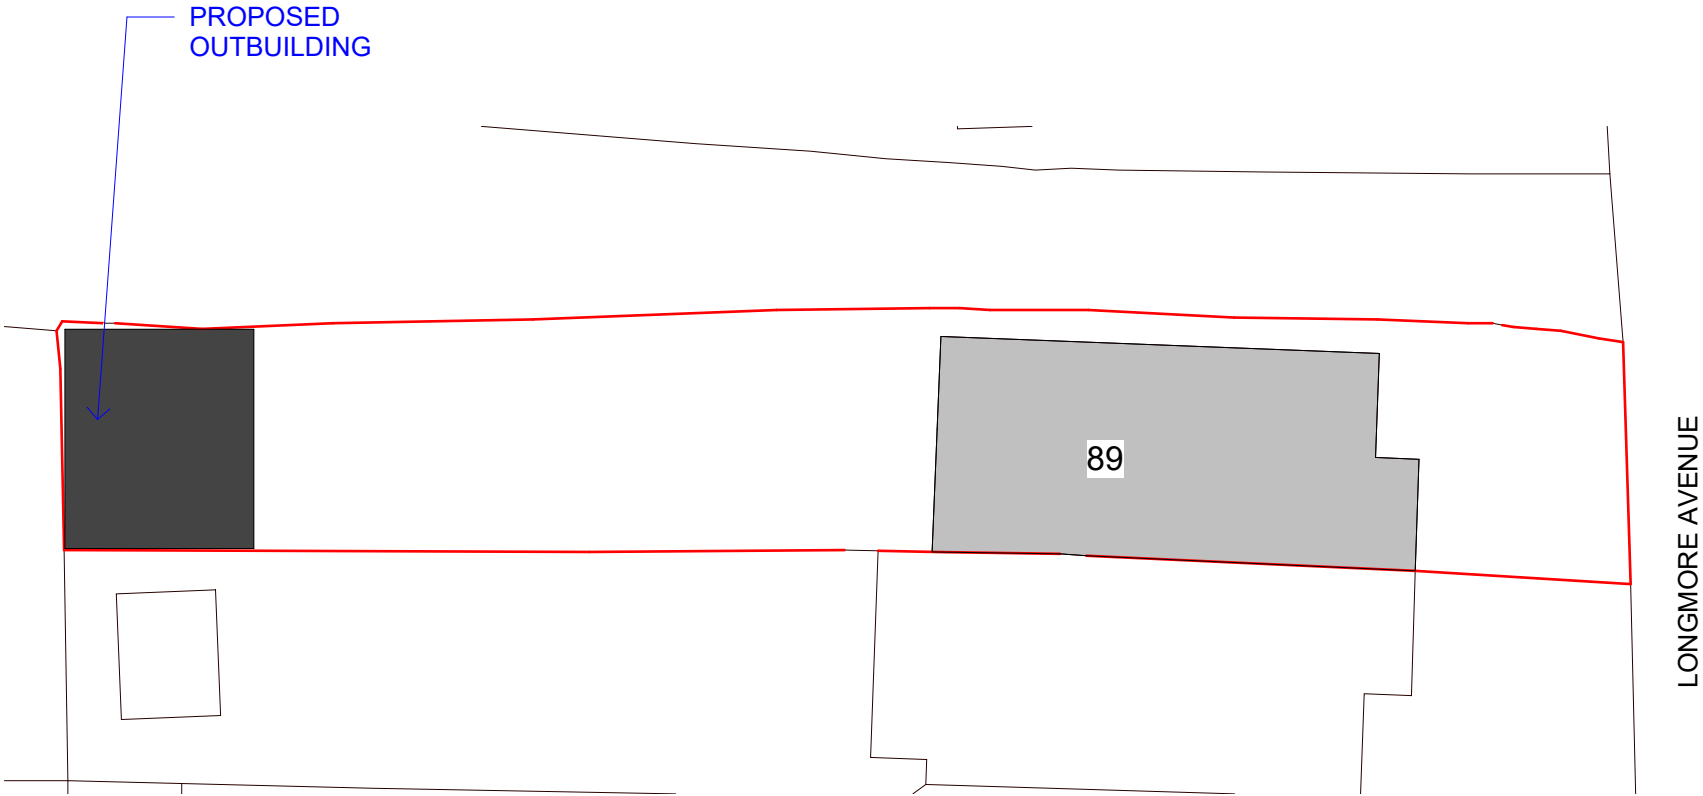

PROPOSED BLOCK PLAN

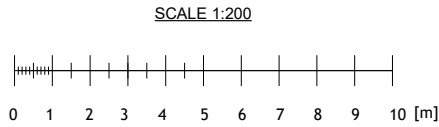

Rev	Description	Date
A	Rooflights	21/03/25

Notes

- All dimensions to be checked on site prior to consturction.
- Drawings for planning purposes only. Not to be used for construction.

DRAWING TITLE
Location and Block Plan


CLIENT
Kunal Gupta-Chaudhary

PROJECT ADDRESS
89 Longmore Aveue, Barnet EN5 1JZ



SCALE As indicated at A3	DRAWN BY GW
------------------------------------	-----------------------

DATE March 2025	CHECKED BY DD
---------------------------	-------------------------


DRAWING NO.	89LA - P-1000
--------------------	---------------

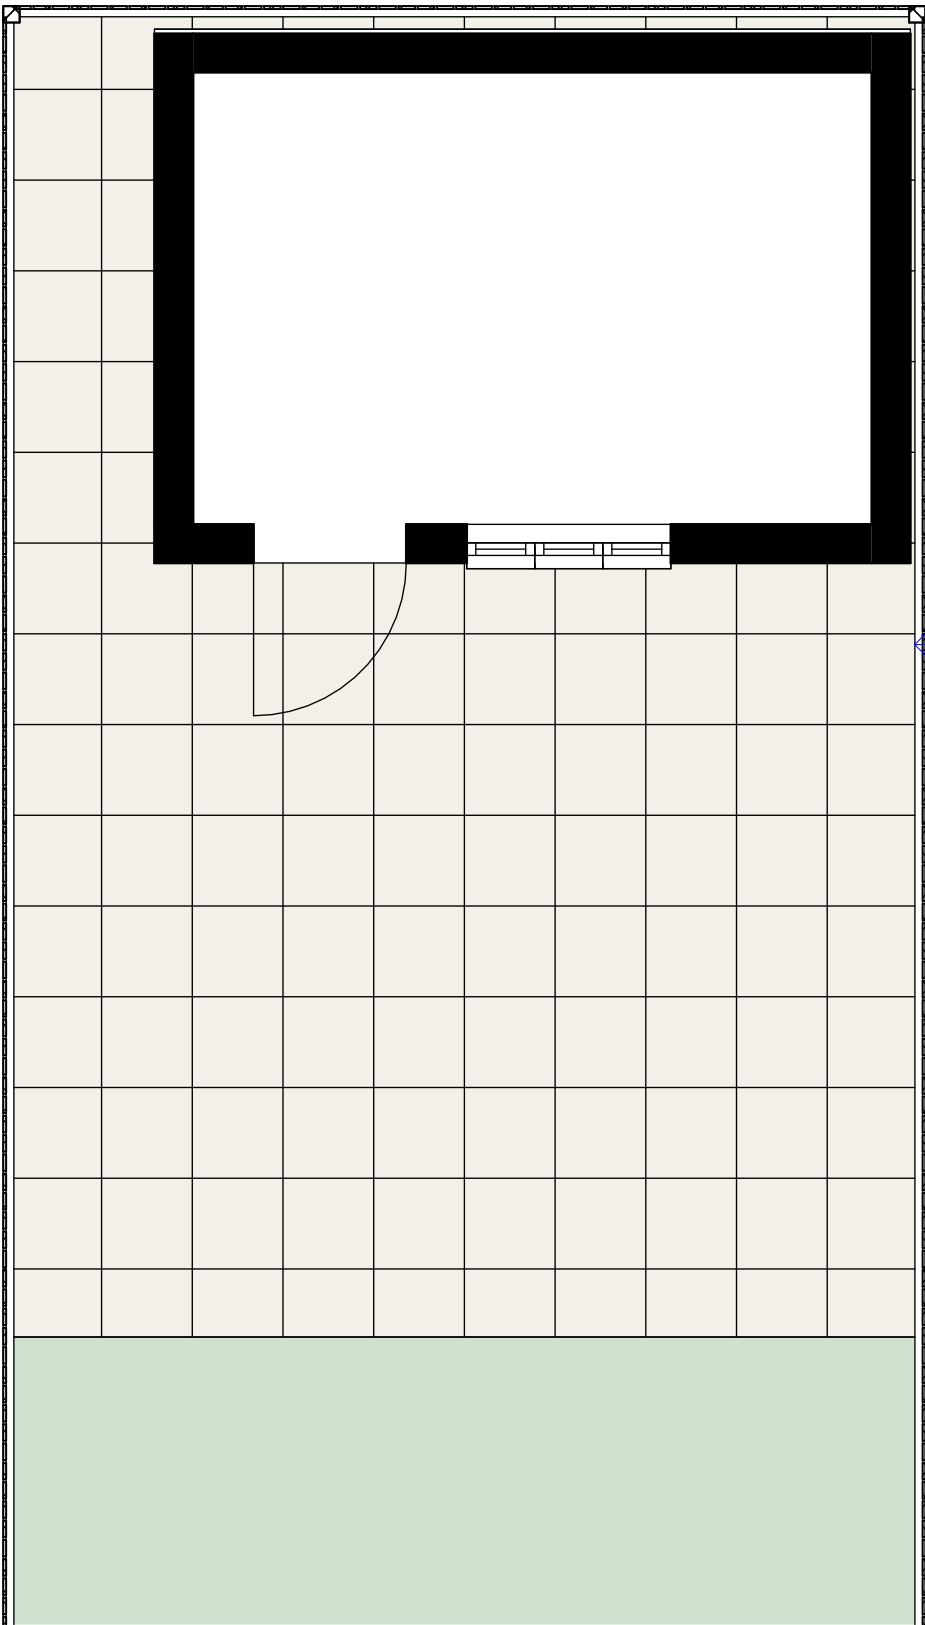


EXISTING GROUND FLOOR PLAN

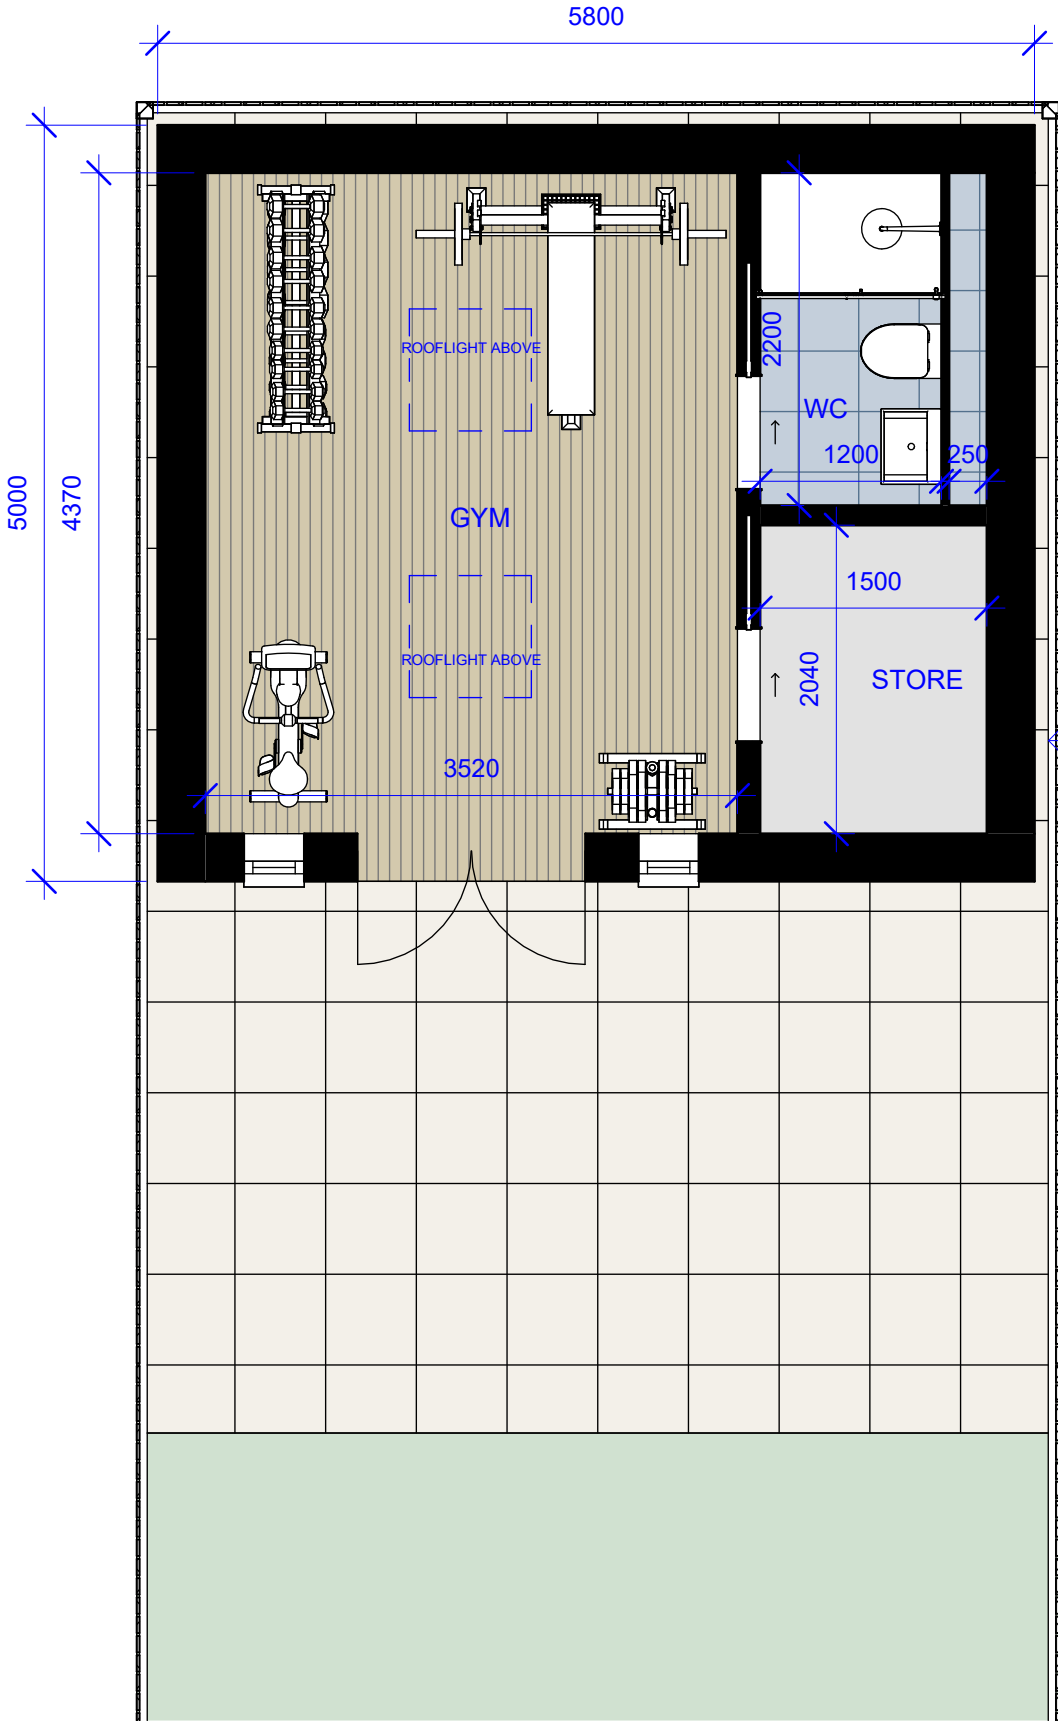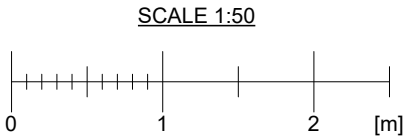



PROPOSED GROUND FLOOR PLAN

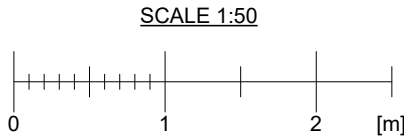


Rev	Description	Date
A	Rooflights	21/03/25
Notes		
- All dimensions to be checked on site prior to consturction.		
- Drawings for planning purposes only. Not to be used for construction.		
DRAWING TITLE		
Existing and Proposed Ground Floor Plan		
CLIENT		
Kunal Gupta-Chaudhary		
PROJECT ADDRESS		
89 Longmore Aveue, Barnet EN5 1JZ		
SCALE	DRAWN BY	
1 : 50 at A3	GW	
DATE	CHECKED BY	
March 2025	DD	
DRAWING NO.	89LA - P-1100	

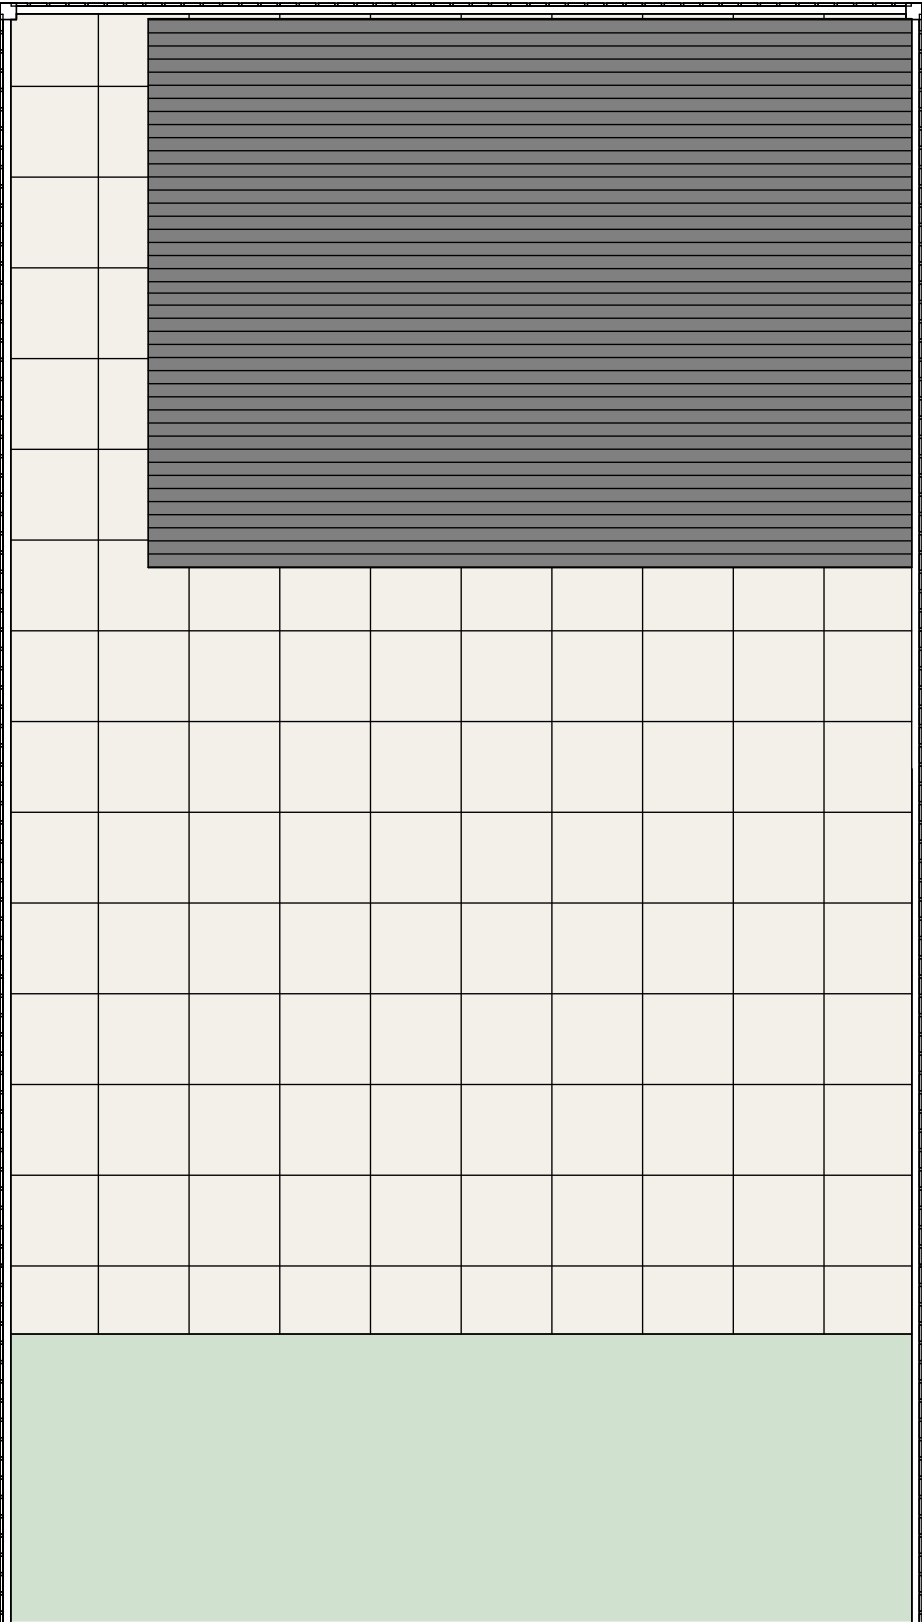


EXISTING ROOF PLAN

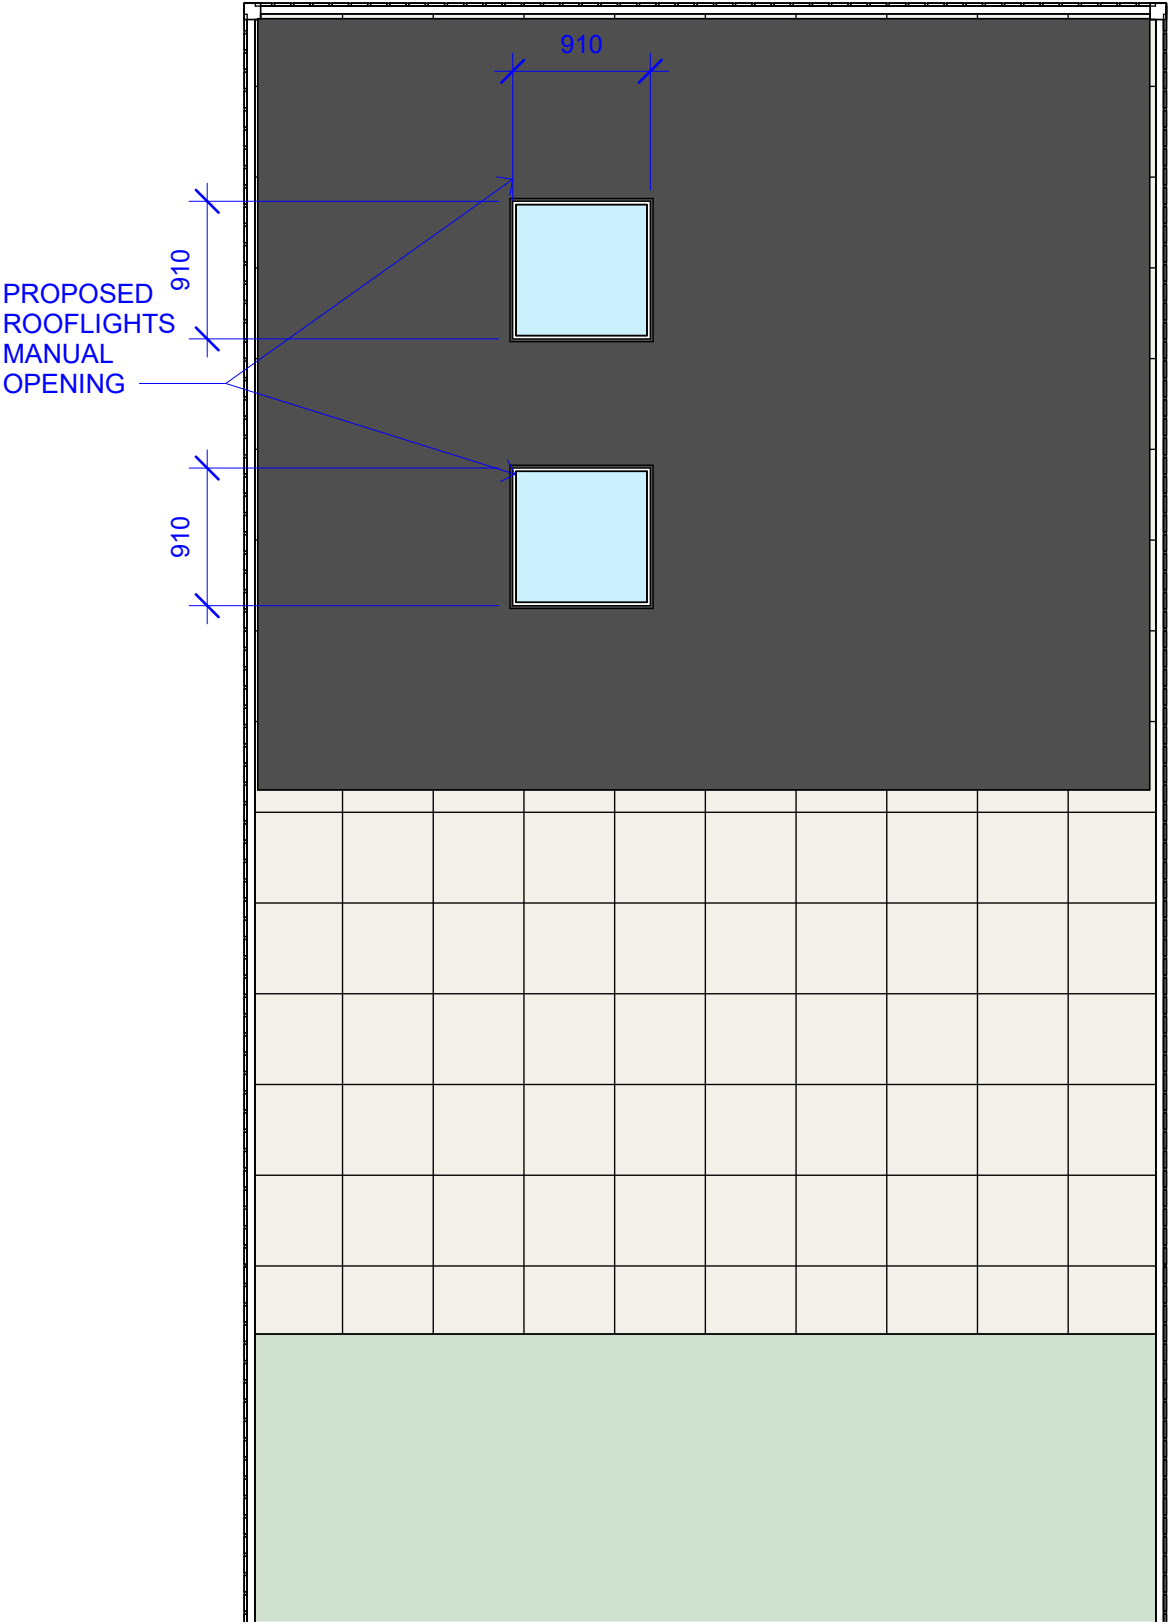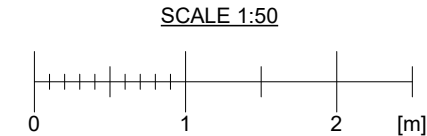


PROPOSED ROOF PLAN

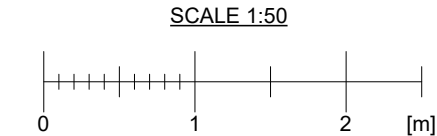


Rev	Description	Date
A	Rooflights	21/03/25
Notes		
- All dimensions to be checked on site prior to consturction.		
- Drawings for planning purposes only. Not to be used for construction.		
DRAWING TITLE		
Existing and Proposed First Floor Plan		
CLIENT		
Kunal Gupta-Chaudhary		
PROJECT ADDRESS		
89 Longmore Aveue, Barnet EN5 1JZ		
SCALE	DRAWN BY	
1 : 50 at A3	GW	
DATE	CHECKED BY	
March 2025	DD	
DRAWING NO.	89LA - P-1101	

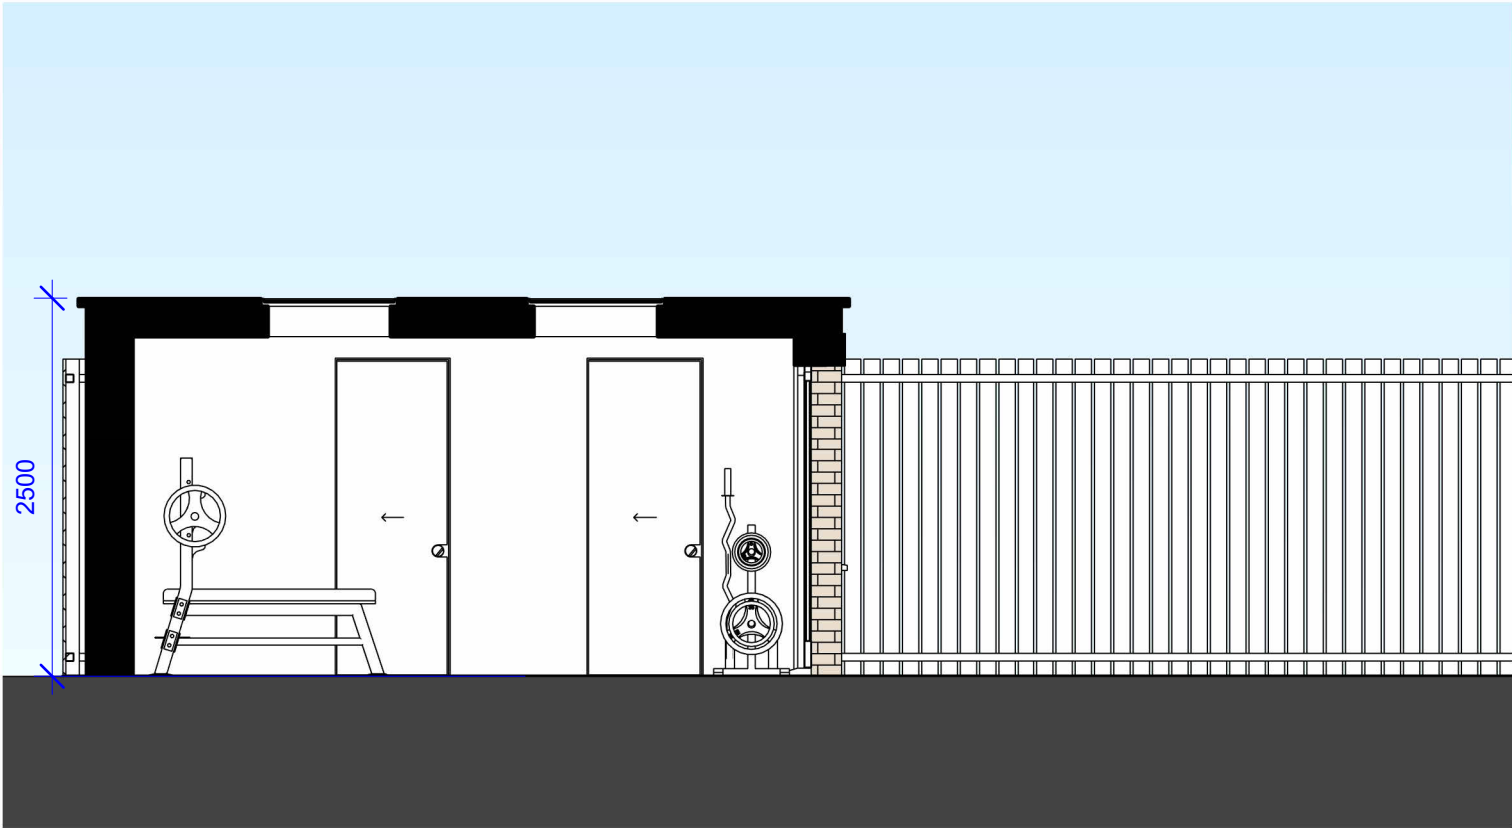



PROPOSED SECTION AA

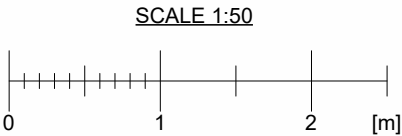


Rev	Description	Date
A	Rooflights	21/03/25
<div>Notes</div> <div><div>- All dimensions to be checked on site prior to consturction.</div><div>- Drawings for planning purposes only. Not to be used for construction.</div></div>		
<div>DRAWING TITLE</div> <div>Proposed Section AA</div>		
<div>CLIENT</div> <div>Kunal Gupta-Chaudhary</div>		
<div>PROJECT ADDRESS</div> <div>89 Longmore Aveue, Barnet EN5 1JZ</div>		
<div>SCALE</div> <div>1 : 50 at A3</div>		<div>DRAWN BY</div> <div>GW</div>
<div>DATE</div> <div>March 2025</div>		<div>CHECKED BY</div> <div>DD</div>
<div>DRAWING NO.</div> <div>89LA - P-1600</div>		

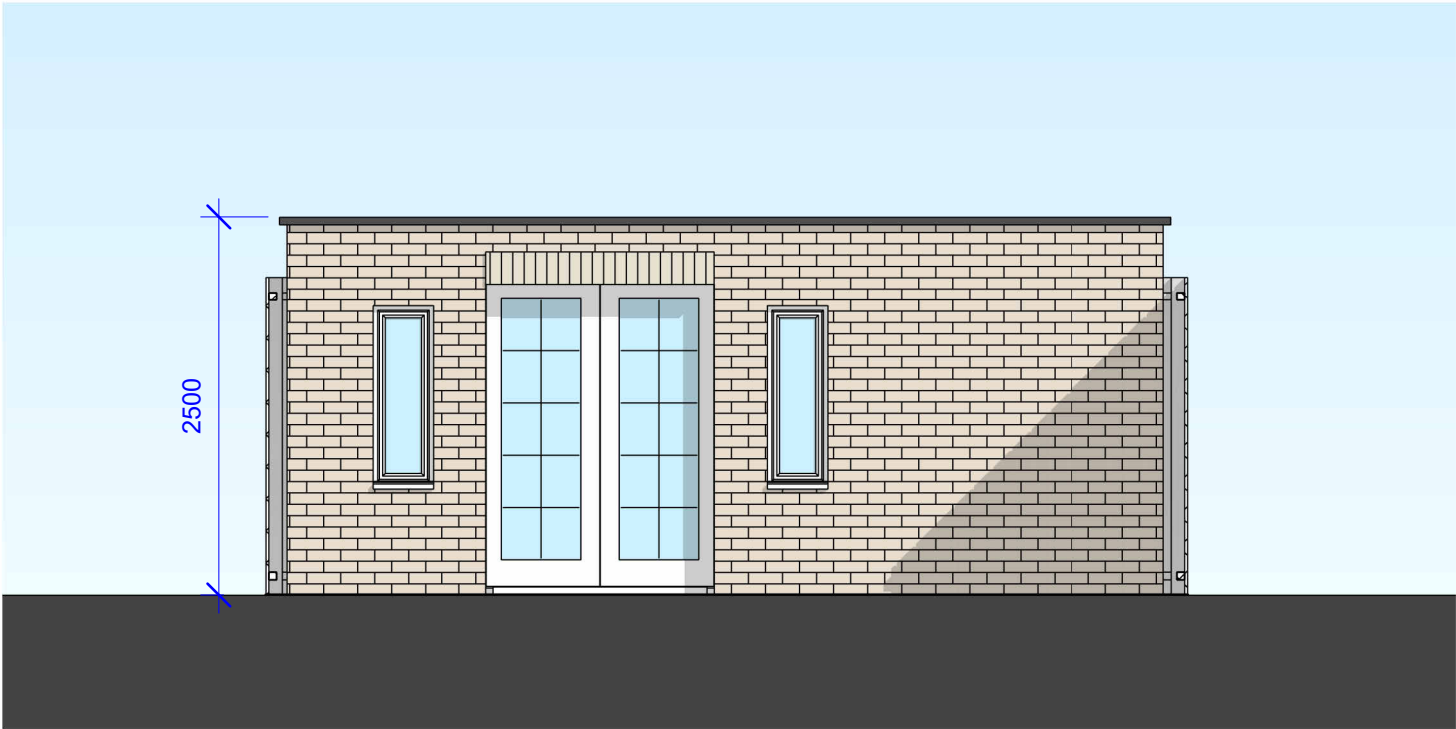


PROPOSED FRONT ELEVATION

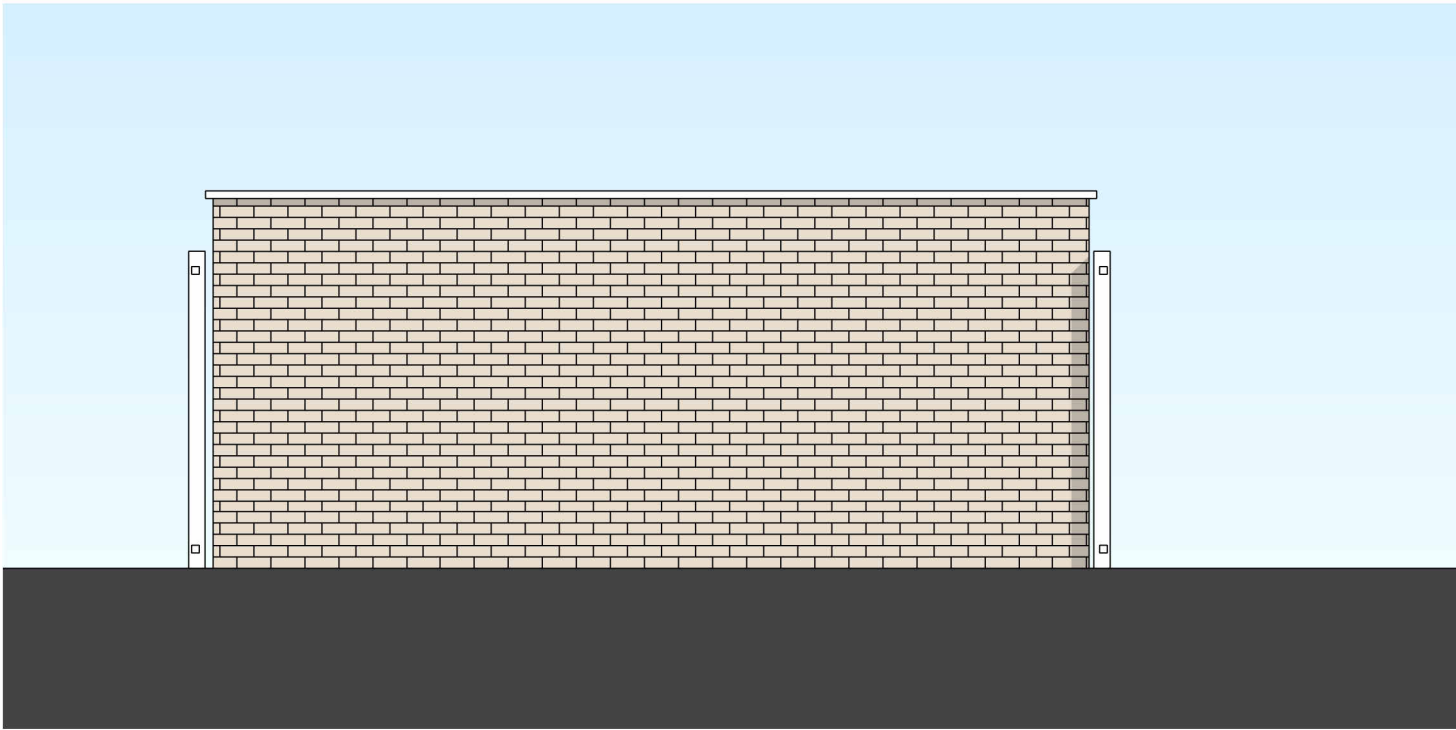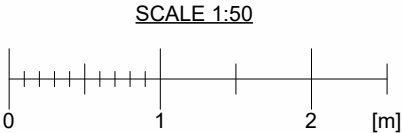



PROPOSED REAR ELEVATION

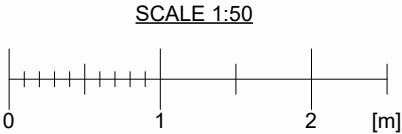


Rev	Description	Date
A	Rooflights	21/03/25
<p>Notes</p> <ul style="list-style-type: none">- All dimensions to be checked on site prior to consturction.- Drawings for planning purposes only. Not to be used for construction.		
<p>DRAWING TITLE</p> <p>Proposed Front and Rear Elevation</p>		
<p>CLIENT</p> <p>Kunal Gupta-Chaudhary</p>		
<p>PROJECT ADDRESS</p> <p>89 Longmore Aveue, Barnet EN5 1JZ</p>		
<p>SCALE</p> <p>1 : 50 at A3</p>		<p>DRAWN BY</p> <p>GW</p>
<p>DATE</p> <p>March 2025</p>		<p>CHECKED BY</p> <p>DD</p>
<p>DRAWING NO.</p>		89LA - P-1700

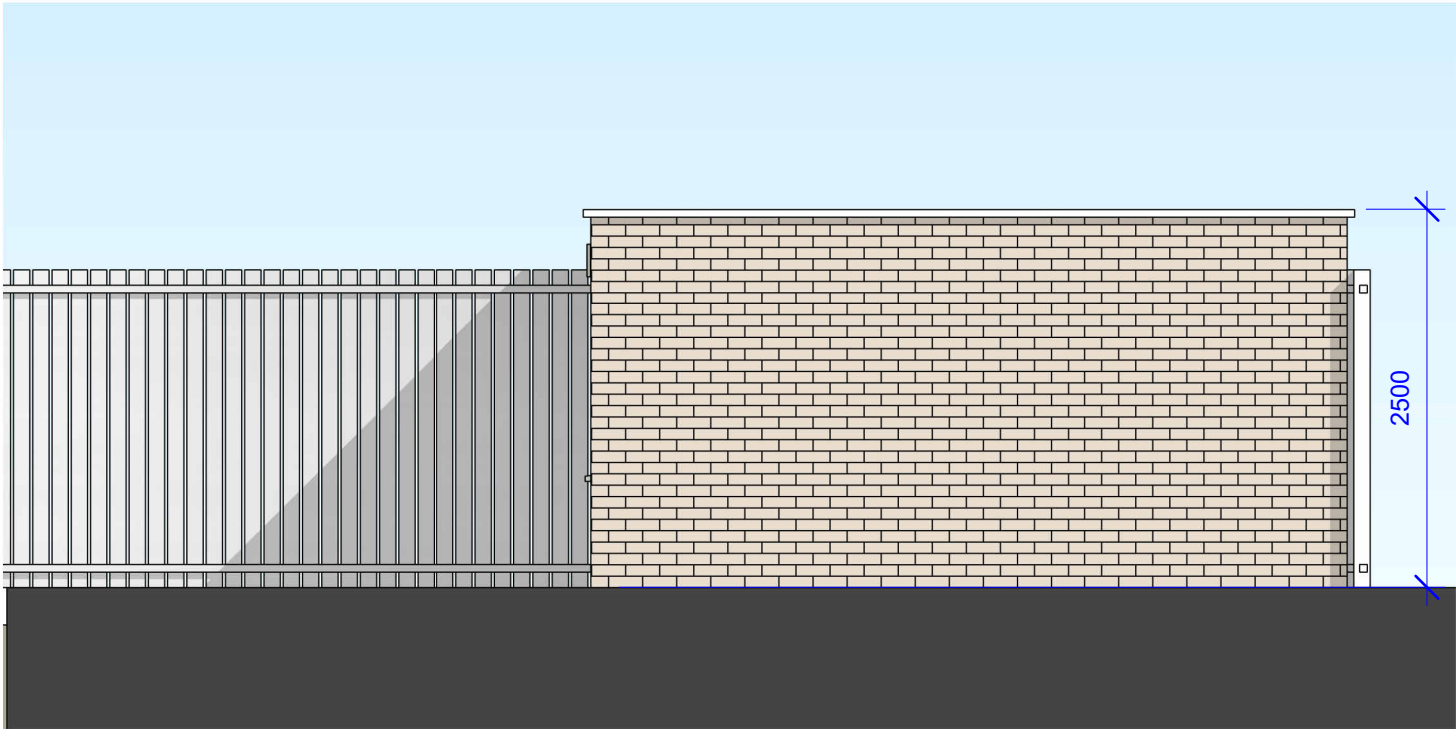

PROPOSED WEST SIDE ELEVATION

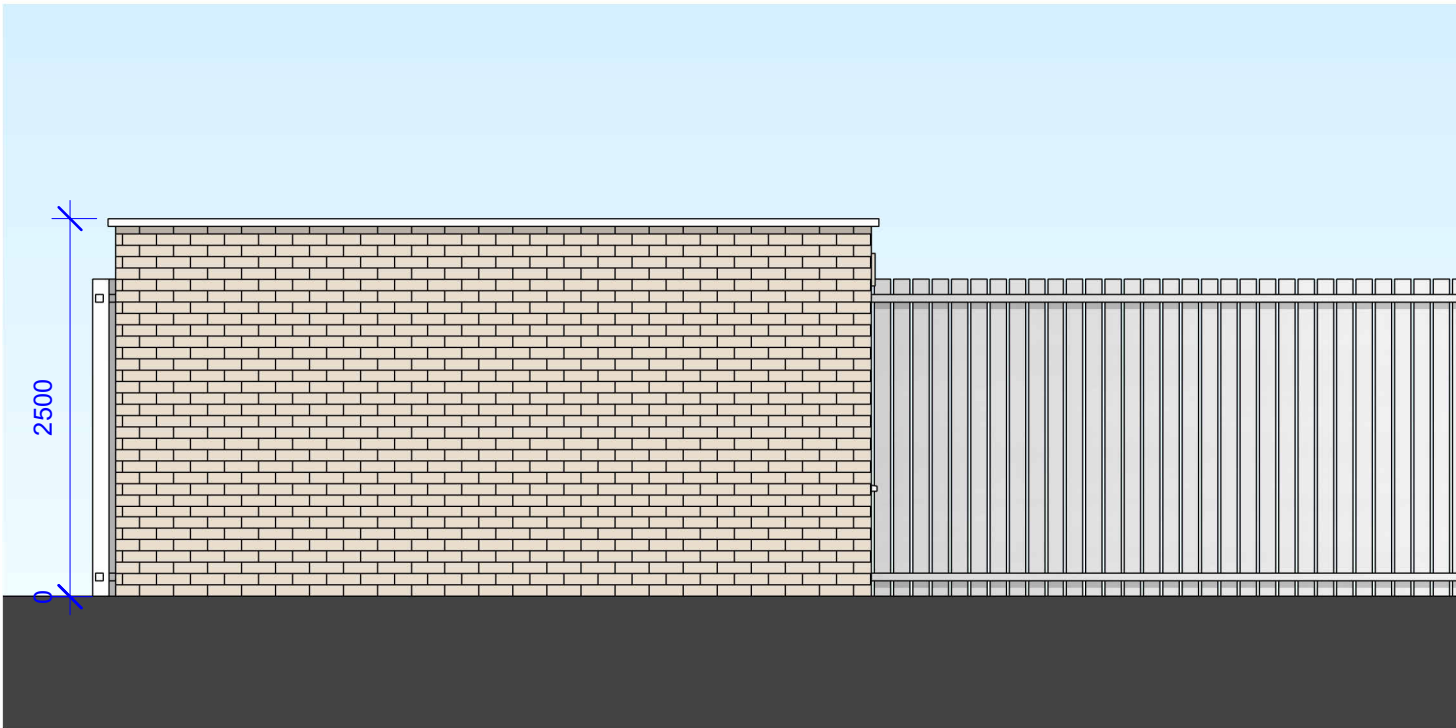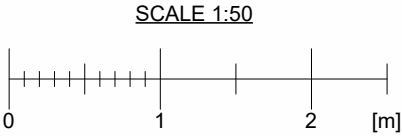

PROPOSED EAST SIDE ELEVATION

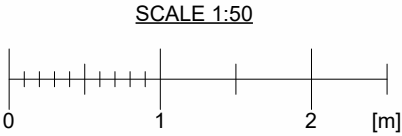

Rev	Description	Date
A	Rooflights	21/03/25
<div>Notes</div> <div><div>- All dimensions to be checked on site prior to consturction.</div><div>- Drawings for planning purposes only. Not to be used for construction.</div></div>		
<div>DRAWING TITLE</div> <div>Proposed Side Elevations</div>		
<div>CLIENT</div> <div>Kunal Gupta-Chaudhary</div>		
<div>PROJECT ADDRESS</div> <div>89 Longmore Aveue, Barnet EN5 1JZ</div>		
<div>SCALE</div> <div>1 : 50 at A3</div>		<div>DRAWN BY</div> <div>GW</div>
<div>DATE</div> <div>March 2025</div>		<div>CHECKED BY</div> <div>DD</div>
<div>DRAWING NO.</div> <div>89LA - P-1701</div>		