




Existing ground floor plan

SCALE 1:100

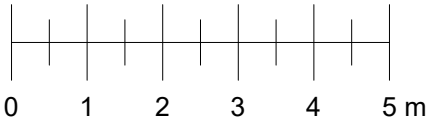

Rev	Description	Date

Notes

- All dimensions to be checked on site prior to consturction.
- Drawings for planning purposes only. Not to be used for construction.

**DRAWING TITLE**  
Existing ground floor plan

**CLIENT**  
Antony Kintish

**PROJECT ADDRESS**  
Lowood House, Partingdale Lane,  
London, NW7 1NS


**SCALE**  
1 : 100 at A3

**DRAWN BY**  
AB

**DATE**  
February 2025

**CHECKED BY**  
DD

**DRAWING NO.** LH - P-01

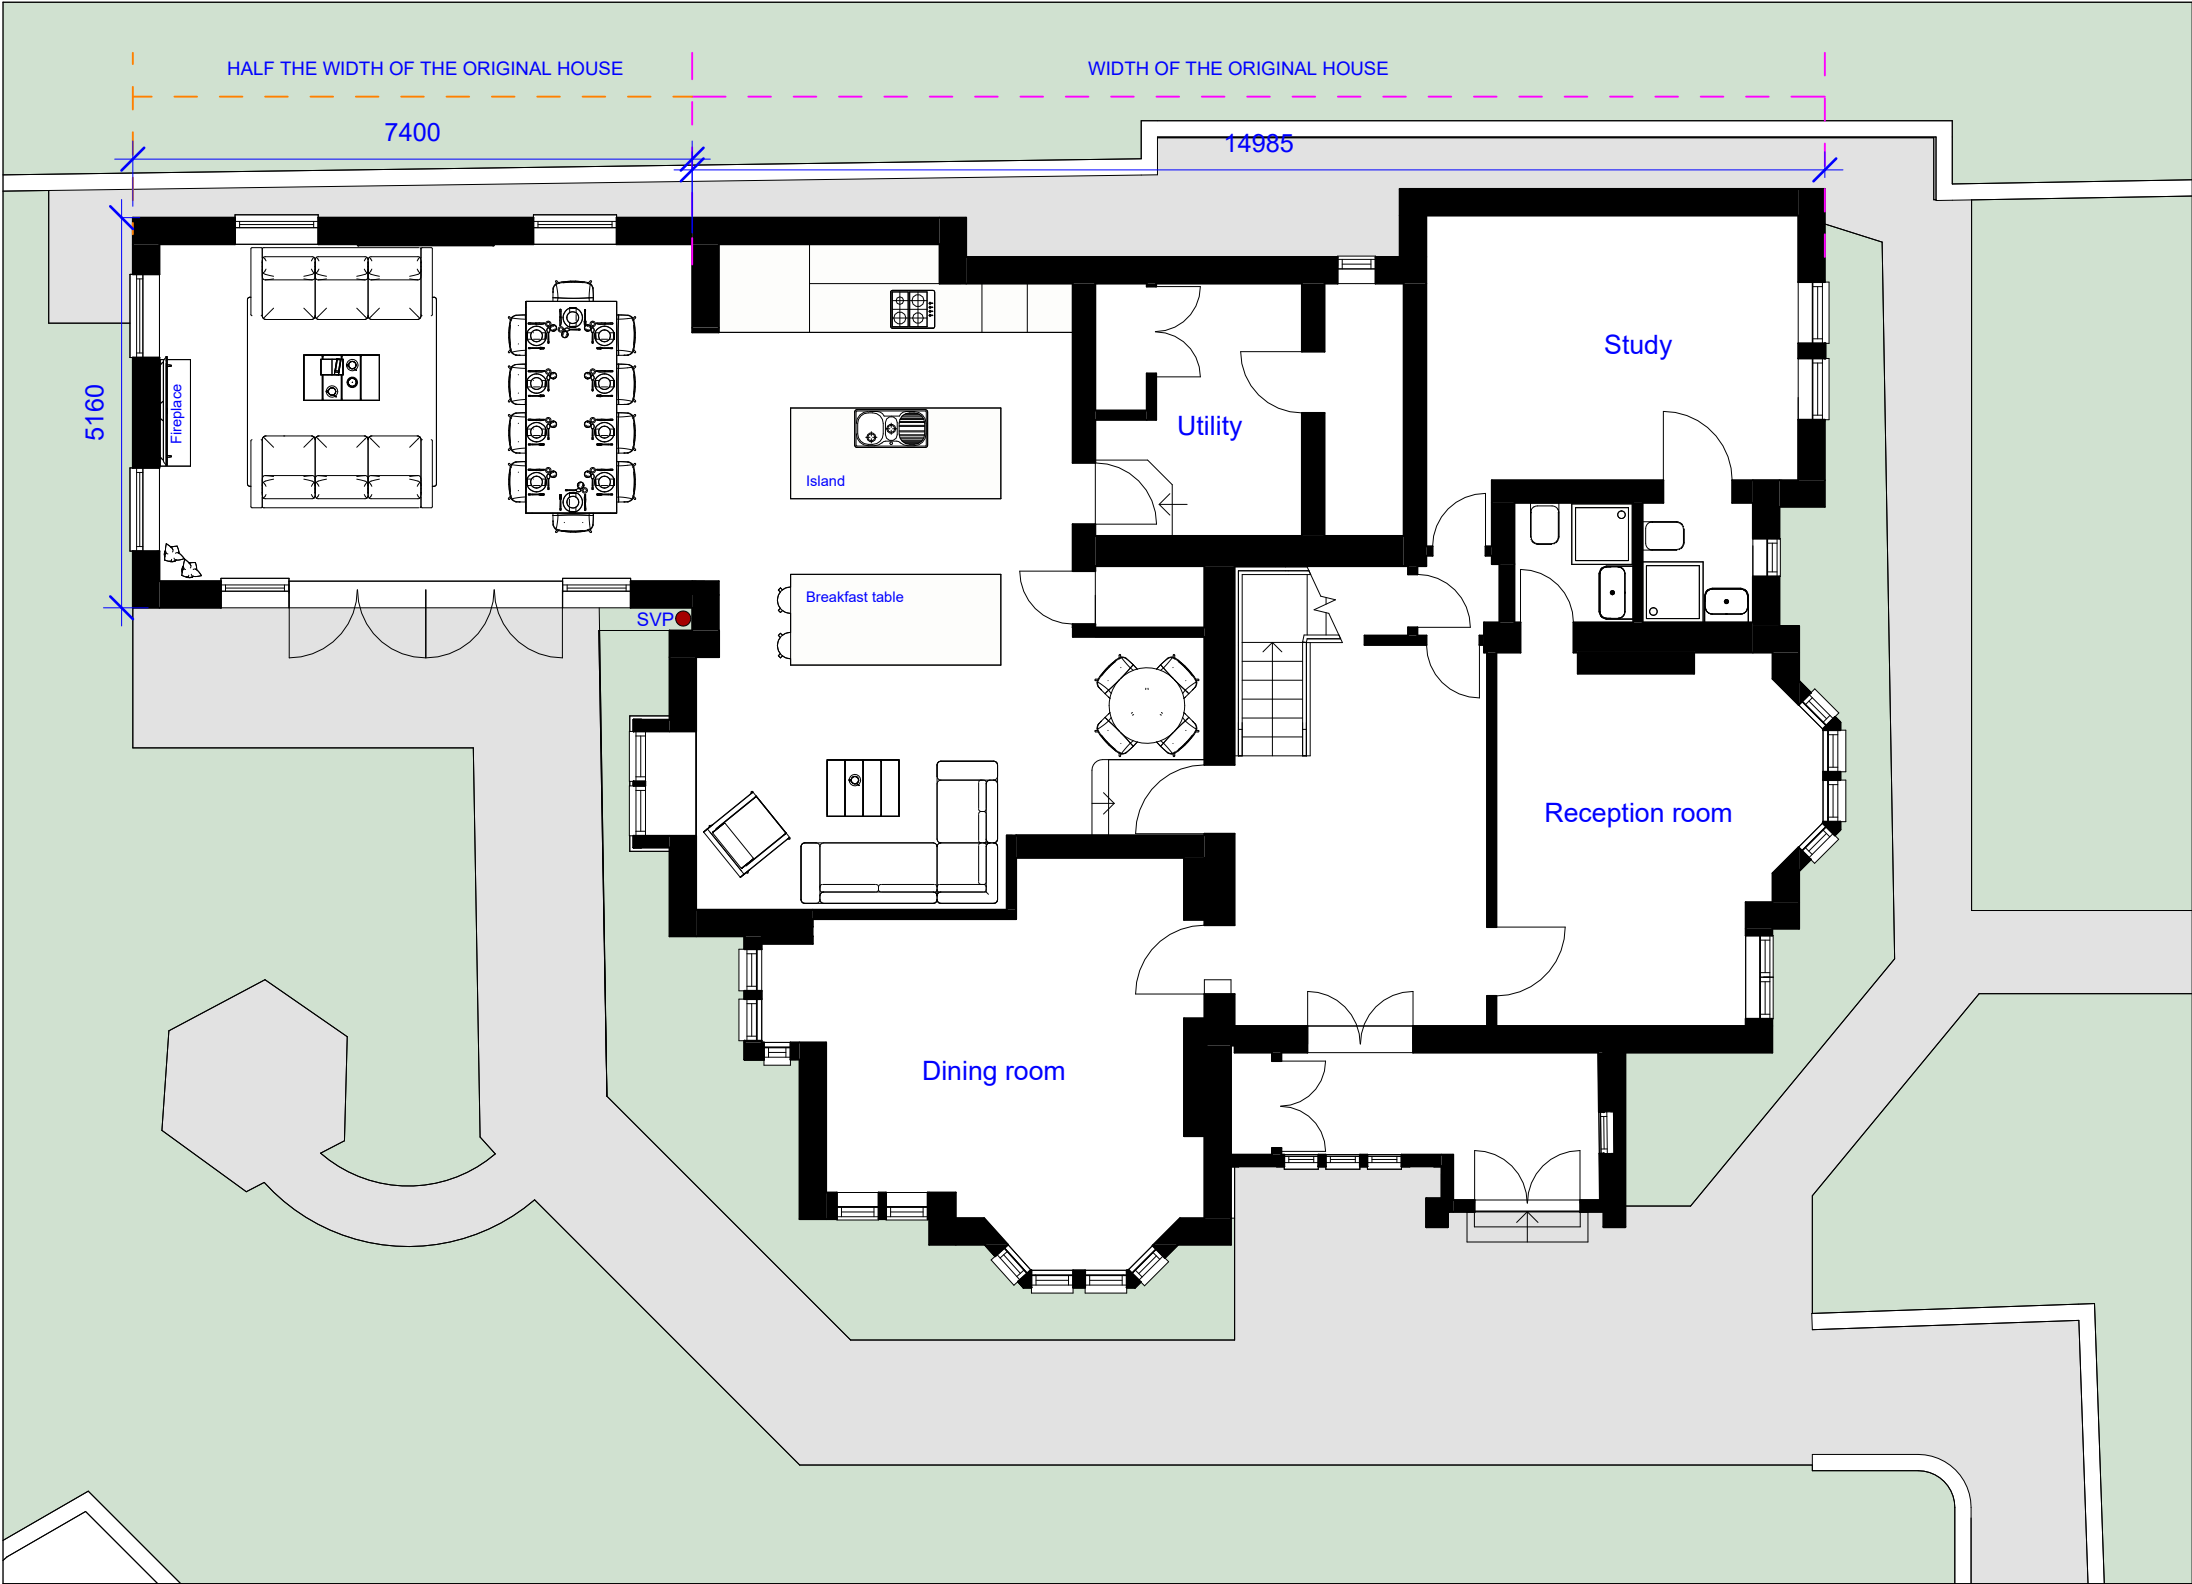

Rev	Description	Date

Notes

- All dimensions to be checked on site prior to construction.
- Drawings for planning purposes only. Not to be used for construction.

**DRAWING TITLE**

Proposed ground floor plan

**CLIENT**

Antony Kintish

**PROJECT ADDRESS**

Lowood House, Partingdale Lane,  
London, NW7 1NS

**SCALE**

1 : 100 at A3

**DRAWN BY**

AB

**DATE**

February 2025

**CHECKED BY**


DD

**DRAWING NO.** LH - P-02




Existing roof plan

SCALE 1:100

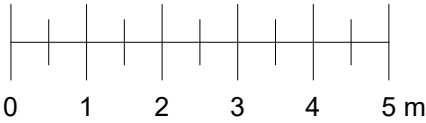


Rev	Description	Date
<div>Notes</div> <div>- All dimensions to be checked on site prior to consturction.</div> <div>- Drawings for planning purposes only. Not to be used for construction.</div>		
<div>DRAWING TITLE</div> <div>Existing roof plan</div>		
<div>CLIENT</div> <div>Antony Kintish</div>		
<div>PROJECT ADDRESS</div> <div>Lowood House, Partingdale Lane, London, NW7 1NS</div>		
<div>SCALE</div> <div>1 : 100 at A3</div>		<div>DRAWN BY</div> <div>AB</div>
<div>DATE</div> <div>February 2025</div>		<div>CHECKED BY</div> <div>DD</div>
<div>DRAWING NO.</div> <div>LH - P-03</div>		

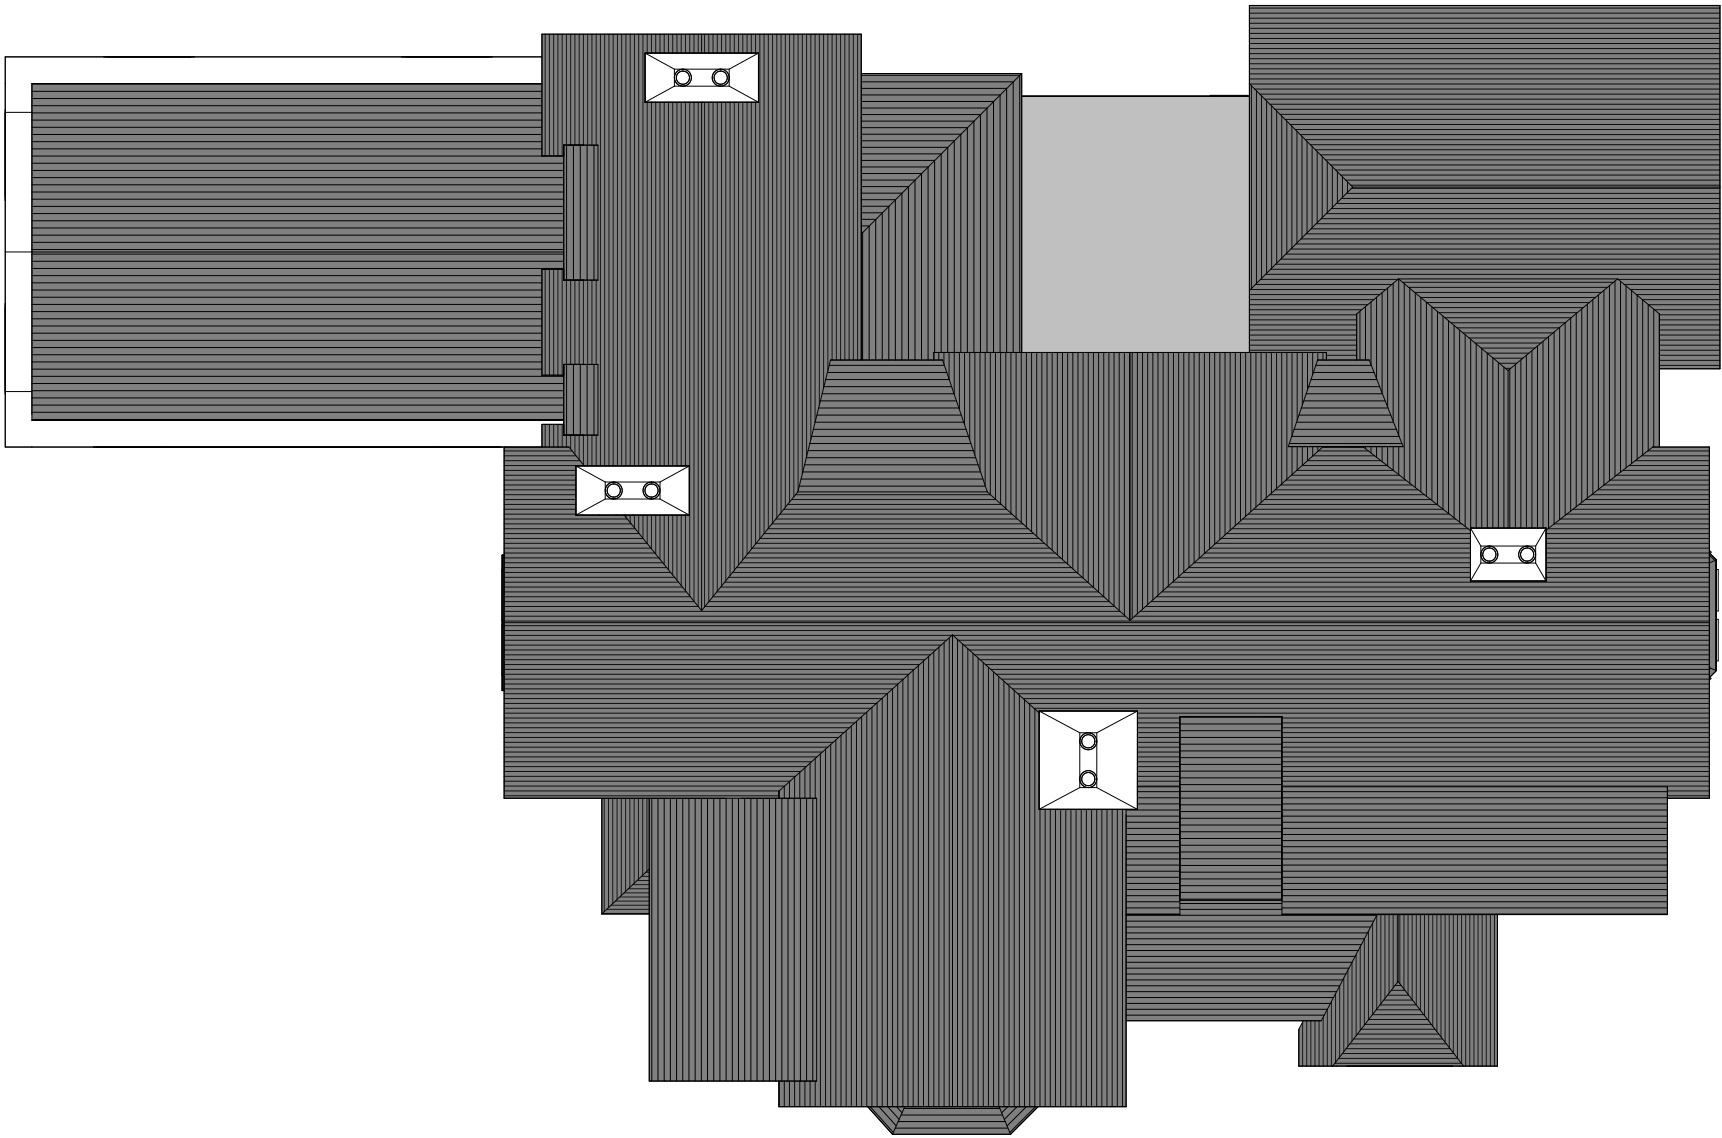

Proposed roof plan

SCALE 1:100

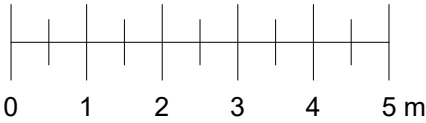


Rev	Description	Date
<div>Notes</div> <div>- All dimensions to be checked on site prior to consturction.</div> <div>- Drawings for planning purposes only. Not to be used for construction.</div>		
<div>DRAWING TITLE</div> <div>Proposed roof plan</div>		
<div>CLIENT</div> <div>Antony Kintish</div>		
<div>PROJECT ADDRESS</div> <div>Lowood House, Partingdale Lane, London, NW7 1NS</div>		
<div>SCALE</div> <div>1 : 100 at A3</div>		<div>DRAWN BY</div> <div>AB</div>
<div>DATE</div> <div>February 2025</div>		<div>CHECKED BY</div> <div>DD</div>
<div>DRAWING NO.</div> <div>LH - P-04</div>		




Existing front elevation

SCALE 1:100

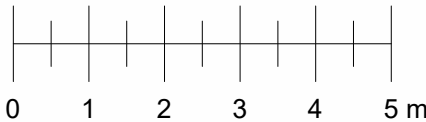

Proposed front elevation

SCALE 1:100

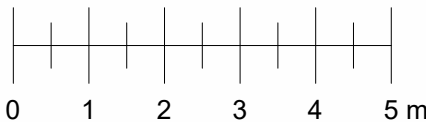

Rev	Description	Date

Notes

- All dimensions to be checked on site prior to construction.
- Drawings for planning purposes only. Not to be used for construction.

**DRAWING TITLE**  
Existing and proposed front elevation

**CLIENT**  
Antony Kintish

**PROJECT ADDRESS**  
Lowood House, Partingdale Lane,  
London, NW7 1NS

<b>SCALE</b> 1 : 100 at A3	<b>DRAWN BY</b> AB
-------------------------------	-----------------------


<b>DATE</b> February 2025	<b>CHECKED BY</b> DD
------------------------------	-------------------------

<b>DRAWING NO.</b>	LH - P-05
--------------------	-----------






Existing side elevation  
SCALE 1:100

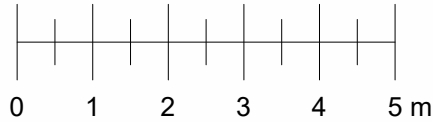

Proposed side elevation  
SCALE 1:100

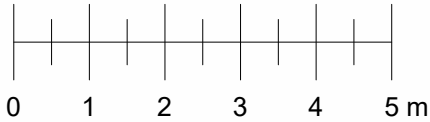

Rev	Description	Date

Notes

- All dimensions to be checked on site prior to construction.
- Drawings for planning purposes only. Not to be used for construction.

**DRAWING TITLE**  
Existing and proposed side elevation

**CLIENT**  
Antony Kintish

**PROJECT ADDRESS**  
Lowood House, Partingdale Lane,  
London, NW7 1NS

<b>SCALE</b> 1 : 100 at A3	<b>DRAWN BY</b> AB
-------------------------------	-----------------------


<b>DATE</b> February 2025	<b>CHECKED BY</b> DD
------------------------------	-------------------------

<b>DRAWING NO.</b>	LH - P-06
--------------------	-----------




Existing rear elevation

SCALE 1:100

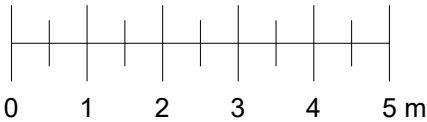


Proposed rear elevation

SCALE 1:100

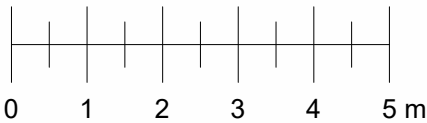

Rev	Description	Date
Notes		
- All dimensions to be checked on site prior to consturction.		
- Drawings for planning purposes only. Not to be used for construction.		
DRAWING TITLE		
Existing and proposed rear elevation		
CLIENT		
Antony Kintish		
PROJECT ADDRESS		
Lowood House, Partingdale Lane, London, NW7 1NS		
SCALE	DRAWN BY	
1 : 100 at A3	AB	
DATE	CHECKED BY	
February 2025	DD	
DRAWING NO.	LH - P-07	

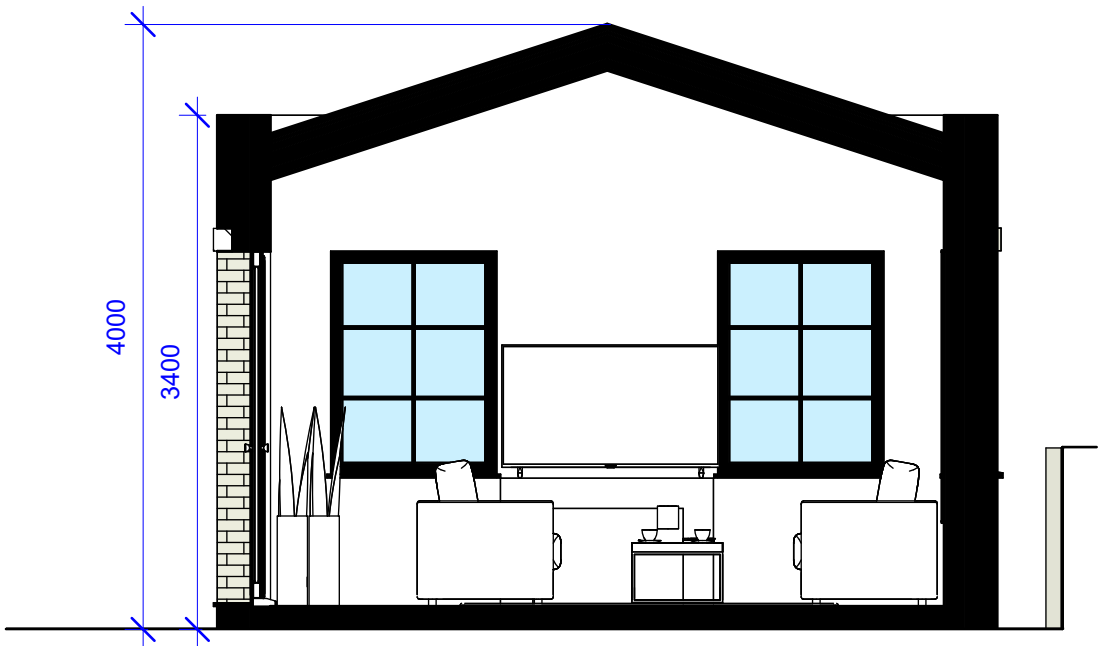

Cross section

SCALE 1:50



Long section

SCALE 1:50



Rev	Description	Date
Notes		
- All dimensions to be checked on site prior to consturction.		
- Drawings for planning purposes only. Not to be used for construction.		
DRAWING TITLE		
Proposed sections		
CLIENT		
Antony Kintish		
PROJECT ADDRESS		
Lowood House, Partingdale Lane, London, NW7 1NS		
SCALE		DRAWN BY
1 : 50 at A3		AB
DATE		CHECKED BY
February 2025		DD
DRAWING NO.		LH - P-08





Existing front view

adara



Proposed front view

Rev	Description	Date
Notes		
- All dimensions to be checked on site prior to consturction.		
- Drawings for planning purposes only. Not to be used for construction.		
DRAWING TITLE		
Existing and proposed front view		
CLIENT		
Antony Kintish		
PROJECT ADDRESS		
Lowood House, Partingdale Lane, London, NW7 1NS		
SCALE	DRAWN BY	
at A3	AB	
DATE	CHECKED BY	
February 2025	DD	
DRAWING NO.	LH - P-09	





Existing rear view



Proposed rear view

Rev	Description	Date
Notes		
- All dimensions to be checked on site prior to consturction.		
- Drawings for planning purposes only. Not to be used for construction.		
DRAWING TITLE		
Existing and proposed rear view		
CLIENT		
Antony Kintish		
PROJECT ADDRESS		
Lowood House, Partingdale Lane, London, NW7 1NS		
SCALE	DRAWN BY	
at A3	AB	
DATE	CHECKED BY	
February 2025	DD	
DRAWING NO.	LH - P-10	