




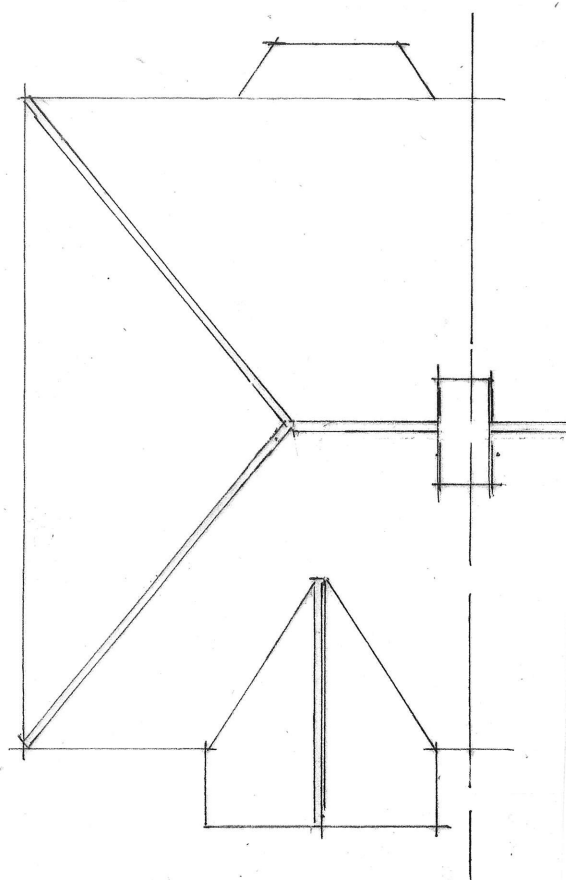

EXISTING ROOF PLAN

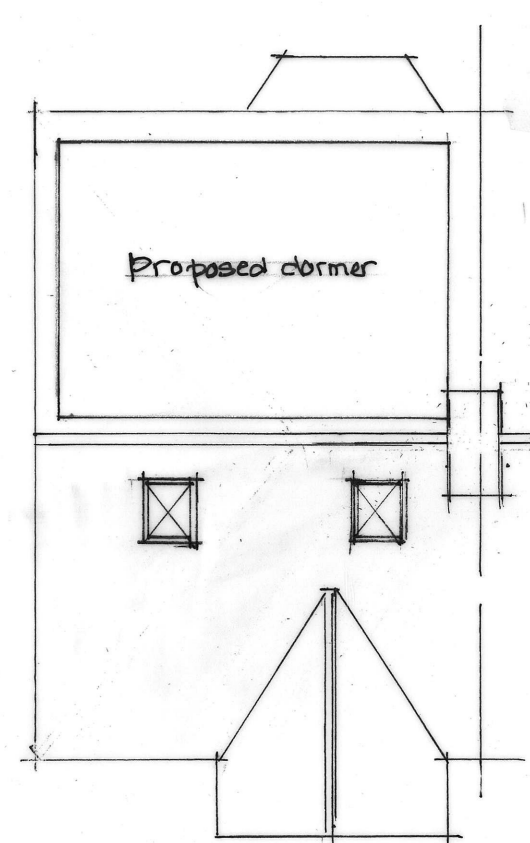

PROPOSED ROOF PLAN

 

Scale 1 : 100 @ A3 paper size

Job:	95 CHASE WAY SOUTHGATE LONDON N14 5DY	Date: Dec. 2024
		Scale: 1:100
Drawing No. PP/05	ARCHITECTURAL SERVICES	
	Mobile: 07400 444 070	