


ground floor plan

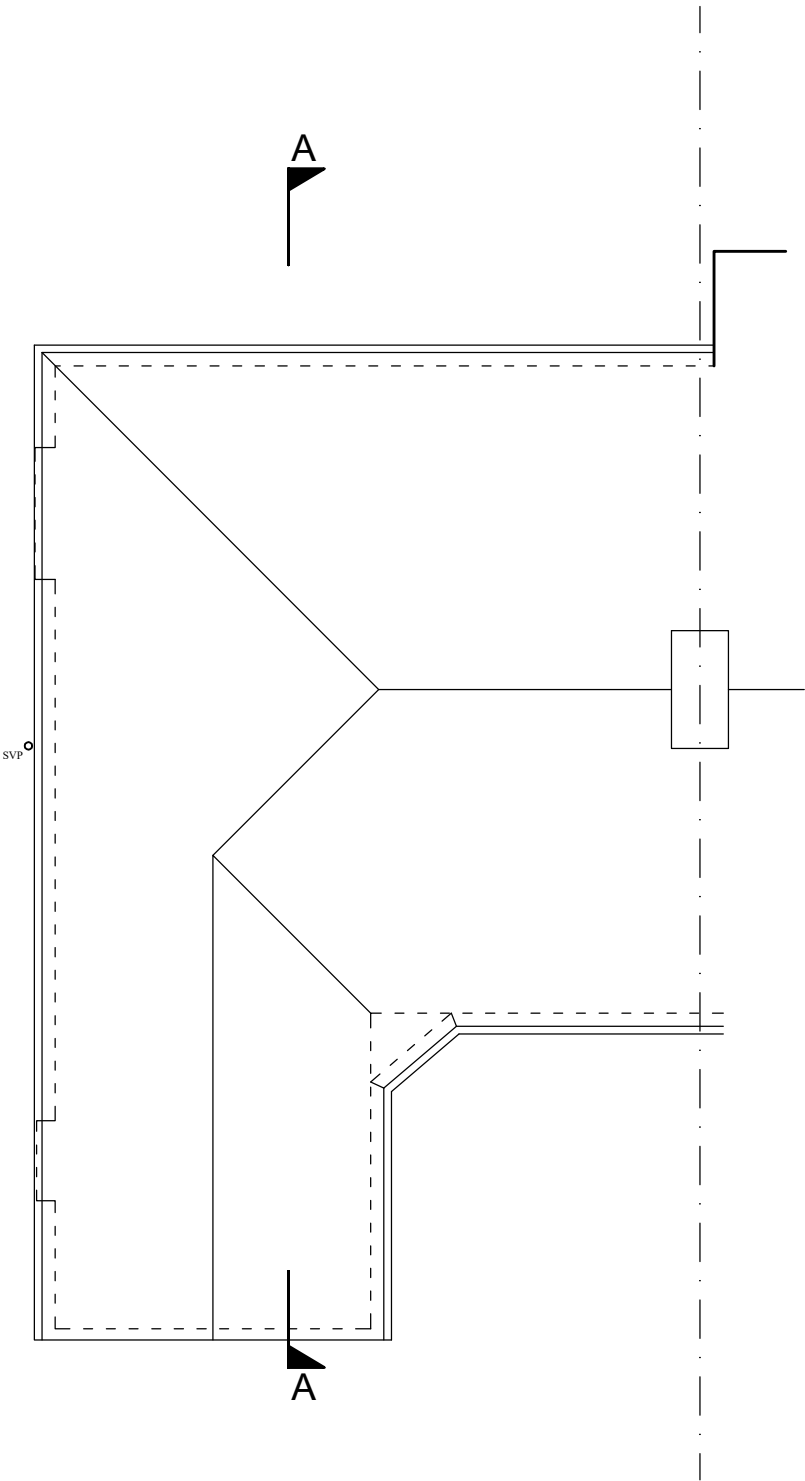

roof plan

project Survey as existing	
site 18 Potters Lane, Barnet EN5 5BH	
date December 2024	scale 1:100 @ A3
JOHN PERRIN & SONS Ltd BUILDING SURVEYORS & DESIGNERS 883 Green Lanes, Winchmore Hill, London N21 2QS Tel: 0208 364 0334 Email: mail@johnperrinandsons.com © John Perrin & Sons Ltd 2024	
All dimensions are to be checked on site.	
drawing number 3576/1	