




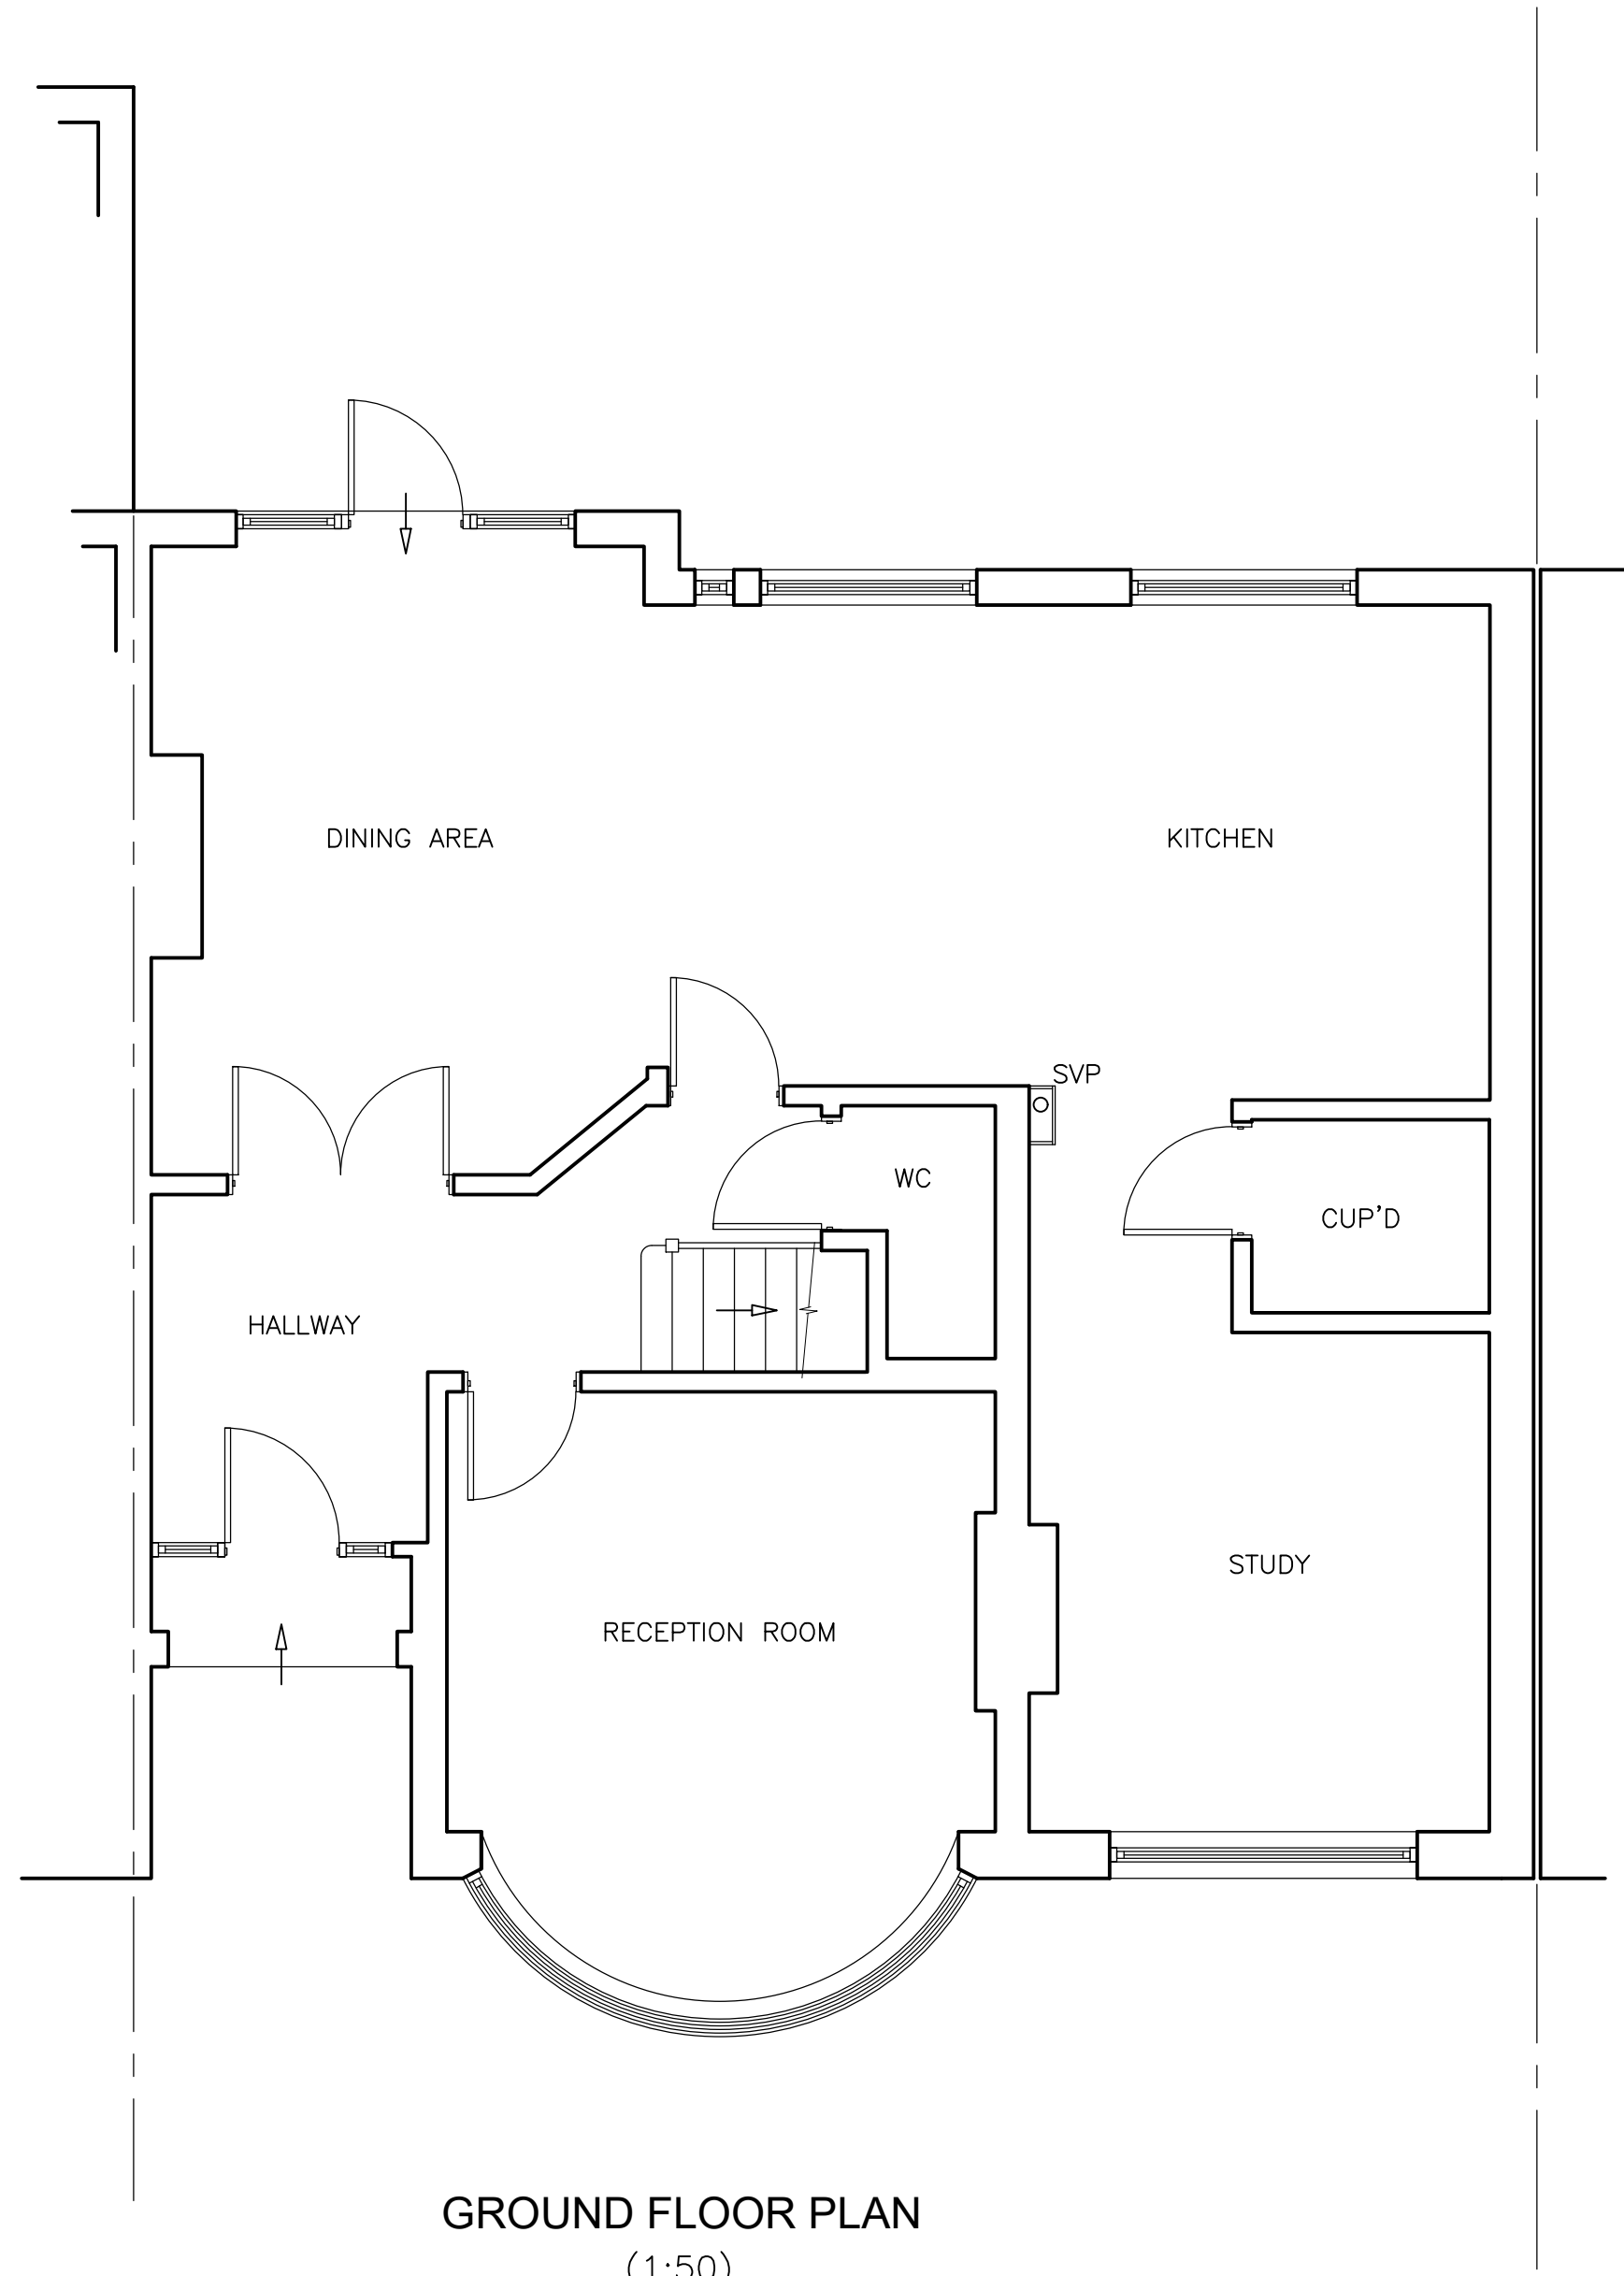


GROUND FLOOR PLAN
(1:50)

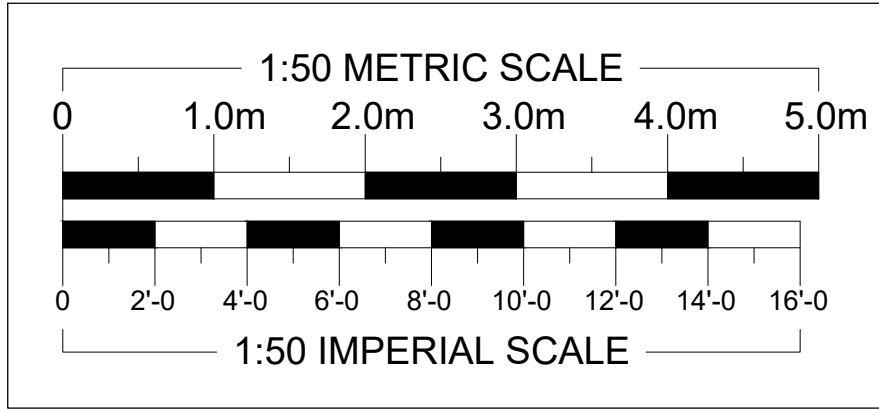

FIRST FLOOR PLAN
(1:50)

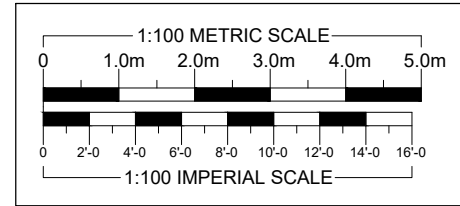

FRONT ELEVATION
(1:100)

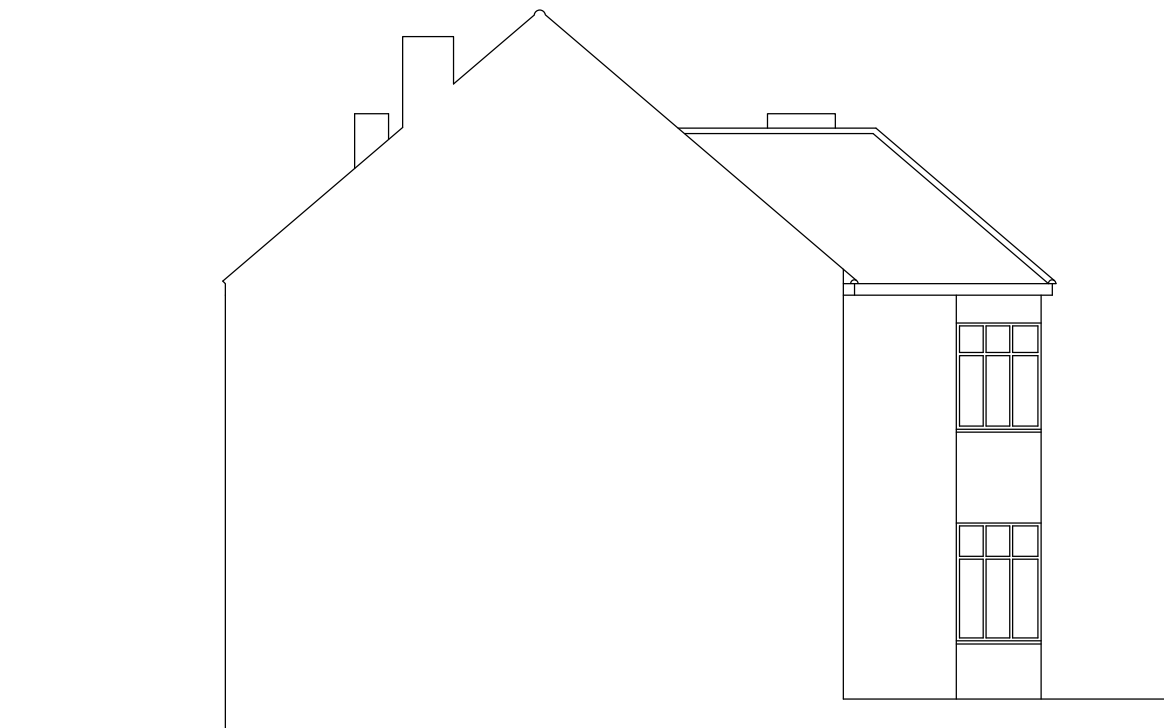

LEFT ELEVATION
(1:100)



REAR ELEVATION
(1:100)



RIGHT ELEVATION
(1:100)

REVISIONS		DATE
ARTHUR J. FERRYMAN & ASSOCIATES ARCHITECTURAL CONSULTANTS • SURVEYORS 128 HIGH STREET • BUSHEY • HERTS • WD23 3DE Tel: 020 8950 0508 Email: office@ajferryman.co.uk		
TITLE AS EXISTING		
ADDRESS 7 Evelyn Road Cockfosters EN4 9JT		
CLIENT Mr M Orfanos		
SCALE AS SHOWN @A1	DRAWN BMc	DATE 12/24
DRAWING 224145/01		REV.