





**Existing Ground Floor Plan**  
Scale 1:100

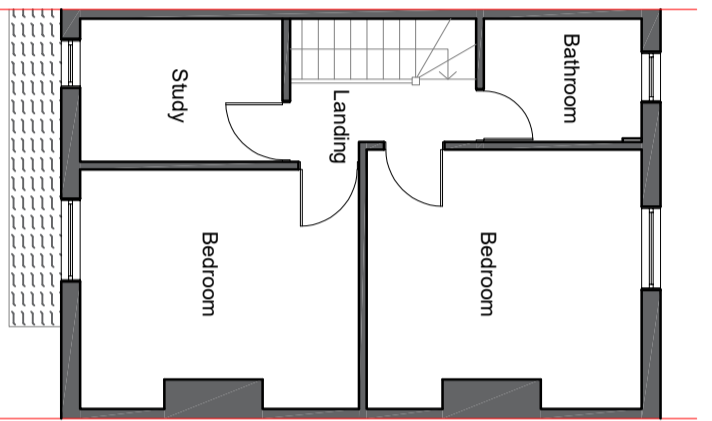


**Existing First Floor Plan**  
Scale 1:100

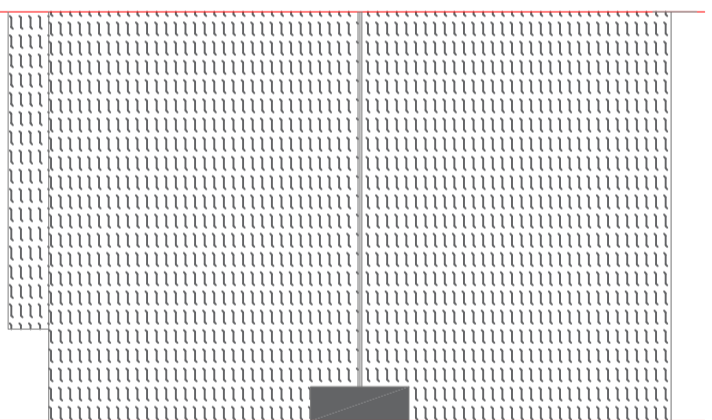


**Existing Roof Plan**  
Scale 1:100

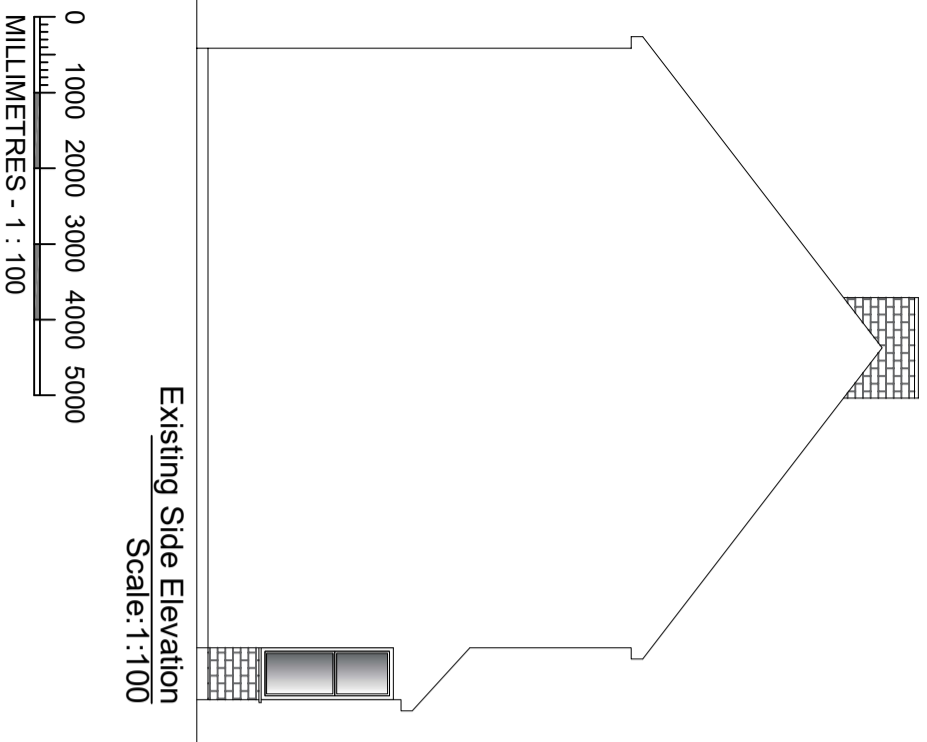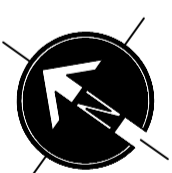


**Existing Side Elevation**  
Scale:1:100

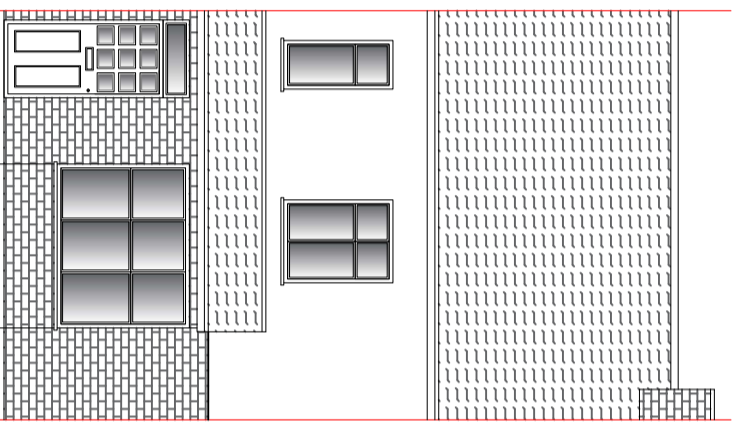

**Existing Front Elevation**  
Scale:1:100

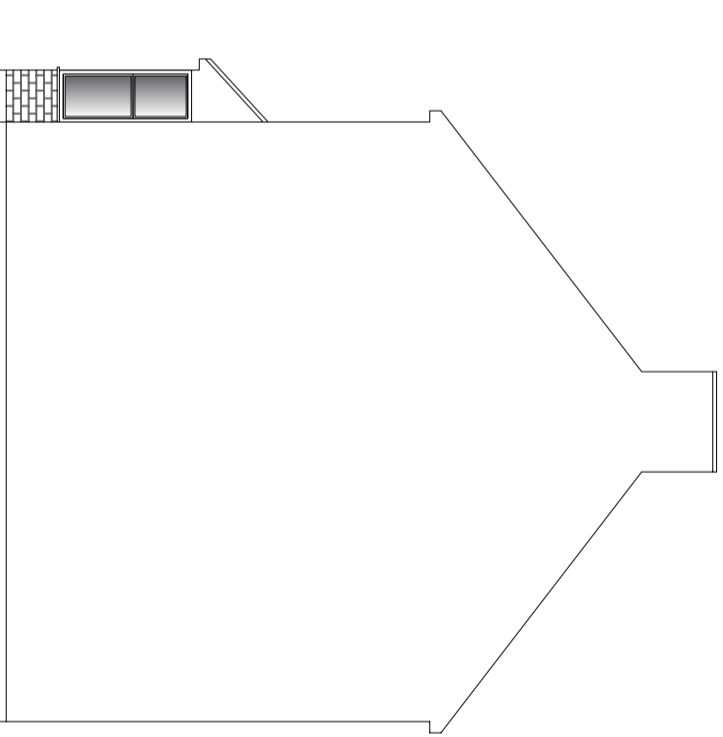

**Existing Side Elevation**  
Scale:1:100

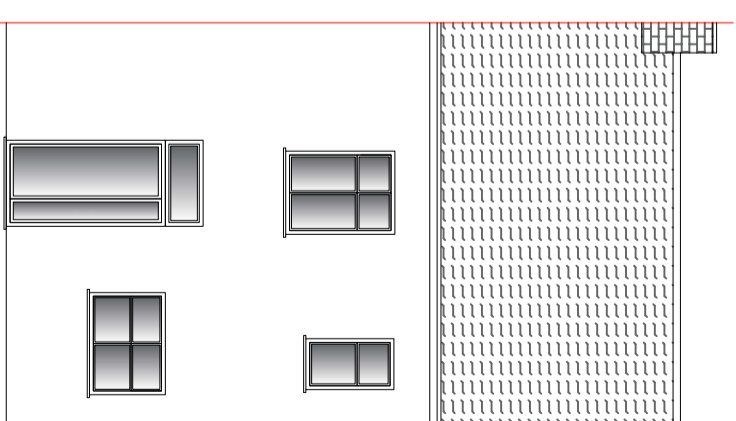

**Existing Rear Elevation**  
Scale:1:100

**Addoil Ltd**  
1 Drummer Stagpole Mews  
Mill Hill, London  
NW7 1NN

**Client: Man Ho Liu**  
4 Cecil Road,  
Colindale  
London  
NW9 5EL

**Drawn By: Gugs Lo**

**Date Issued: November 2024**

**Scale: 1:100 @ A3**

**Drawing Title:**

**EXISTING FLOOR PLANS AND ELEVATIONS**

**Drawing Number: ADD-142-PD-002-REV 02**