





rear elevation



side elevation

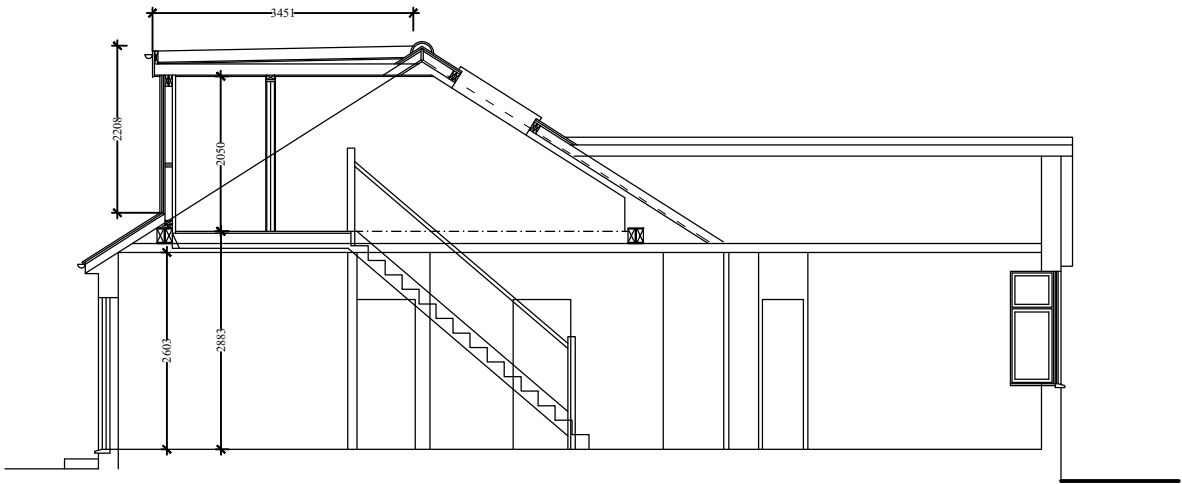

section A-A

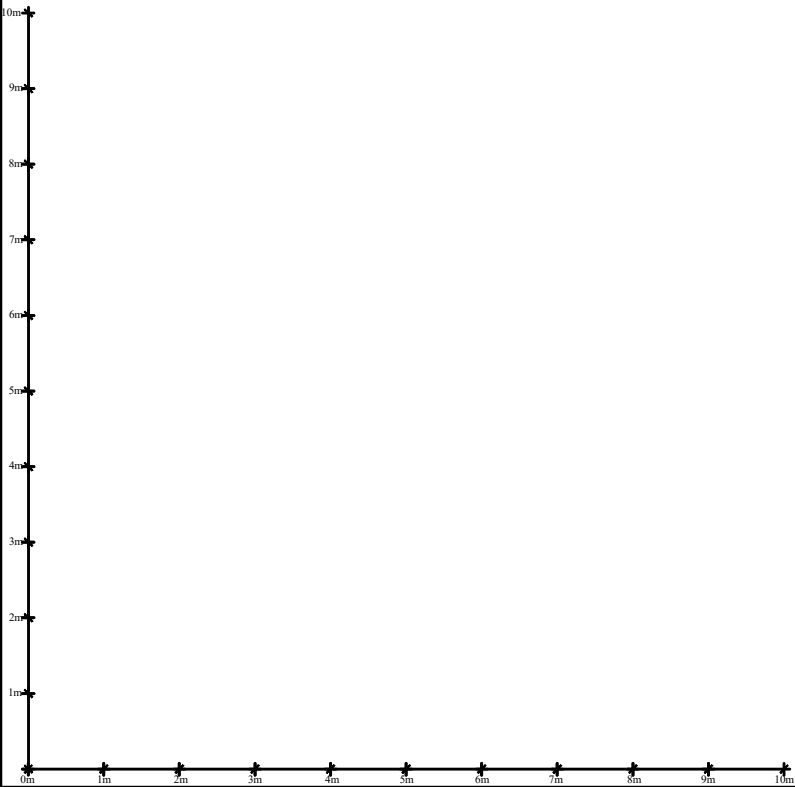

Gable
 $\frac{3.09 \times 4.30 \times 8.91}{6} = 19.73\text{m}^3$

Dormer
 $\frac{2.2 \times 2.0 \times 3.45 \times 7.86}{2} = 29.82\text{m}^3$

Total volume = 49.41m³

project Proposed loft conversion	
site 18 Potters Lane, Barnet EN5 5BH	
date December 2024	scale 1:100 @ A3
JOHN PERRIN & SONS Ltd BUILDING SURVEYORS & DESIGNERS 883 Green Lanes, Winchmore Hill, London N21 2QS Tel: 0208 364 0334 Email: mail@johnperrinandsons.com © John Perrin & Sons Ltd 2024	
All dimensions are to be checked on site.	
drawing number 3576/5	