



No. 18 Existing Roof Plan 1:100

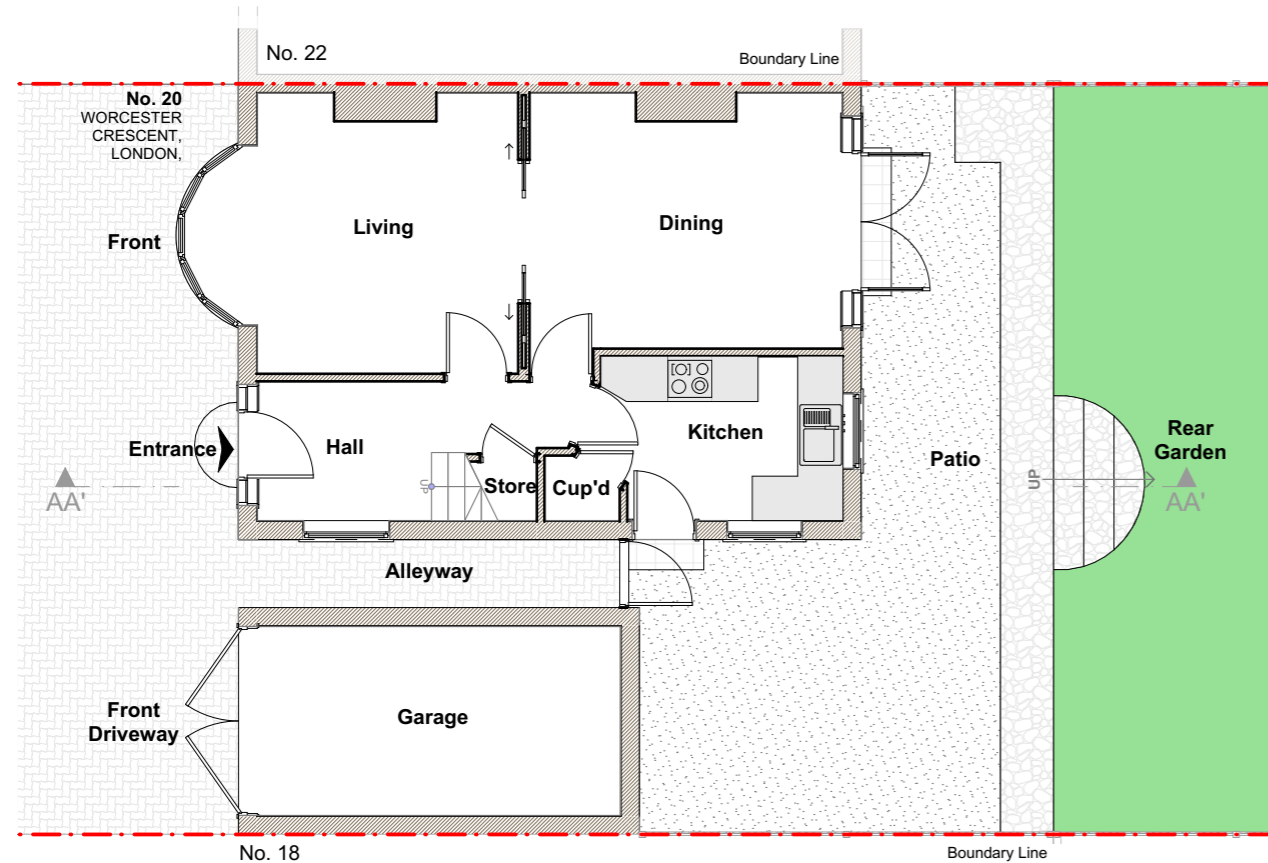

No. 18 Existing Ground Floor Plan 1:100

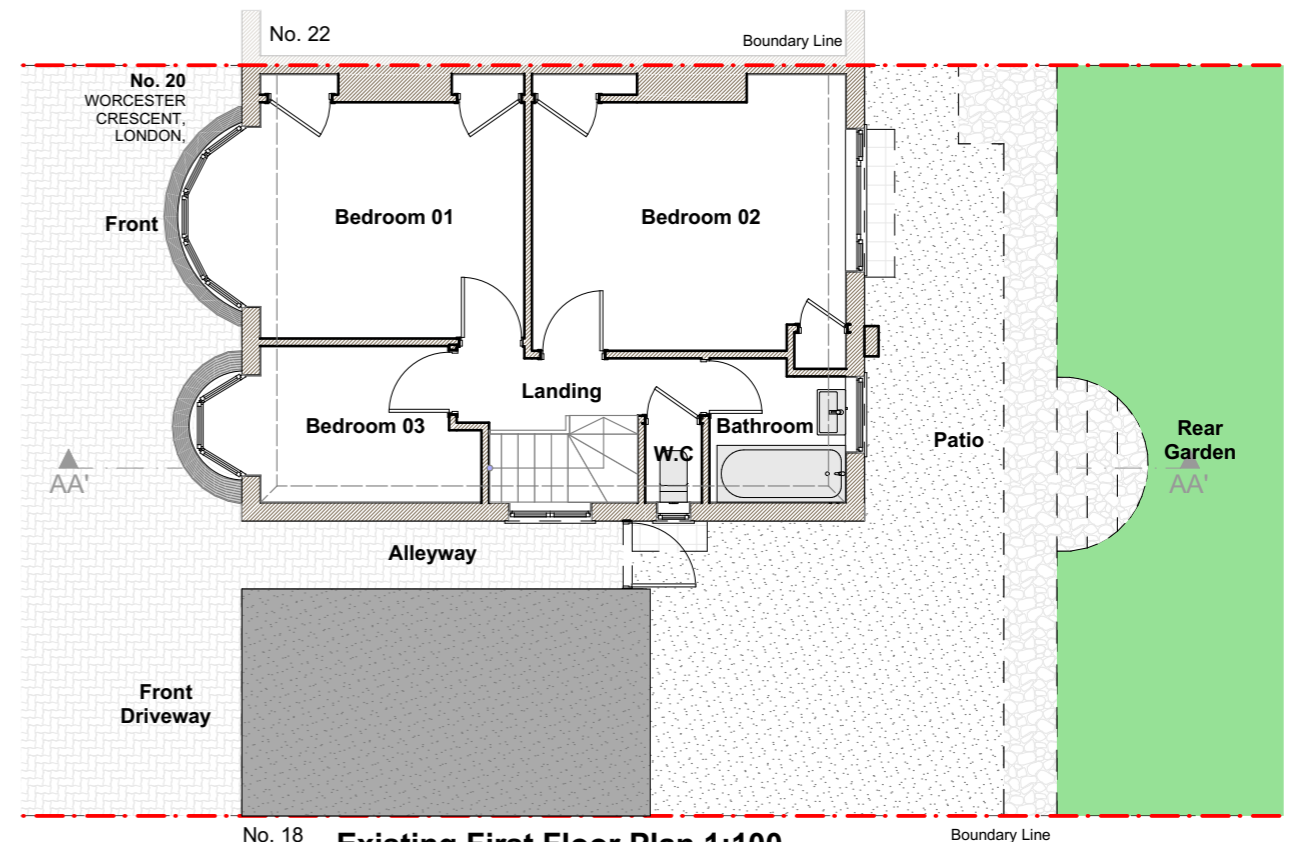

No. 18 Existing First Floor Plan 1:100

COPYRIGHT: The contents of this drawing may not be reproduced in whole or in part without express written consent of ARKSS Design Studio Limited.

Drawings to be read in conjunction with relevant drawing and specs. Drawings can only be scaled for planning purposes. Drawings not to be scaled. Figured dimensions only for construction and any other purpose. Any discrepancies are to be pointed to the Agent/Engineer/Contractor. The agent is not liable for any faults not raised. Drawings not to be scaled for land transfer purposes.

PLANNING ISSUE
Scale: 1:100@A3 Date: SEP 2024

Project Title:
PROPOSED DEVELOPMENT AT
20 WORCESTER CRESCENT, LONDON,
NW7 4LR

Drawing Title:
EXISTING PLANS
Project no: **2409010**
Drawing no: **PL02**
Revision:

Revision Detail Date:

E.mail:
contact@arkssdesign.co.uk
Tel: 0208 0905070
Mob: 078 2555 7465