

Issue:

LDC


Revision:




Front Elevation  
as Existing




Flank Elevation  
as Existing

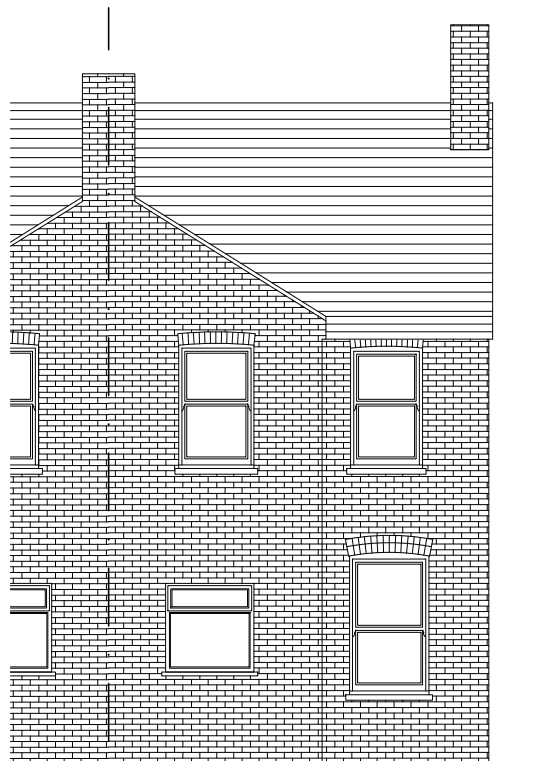

Rear Elevation  
as Existing

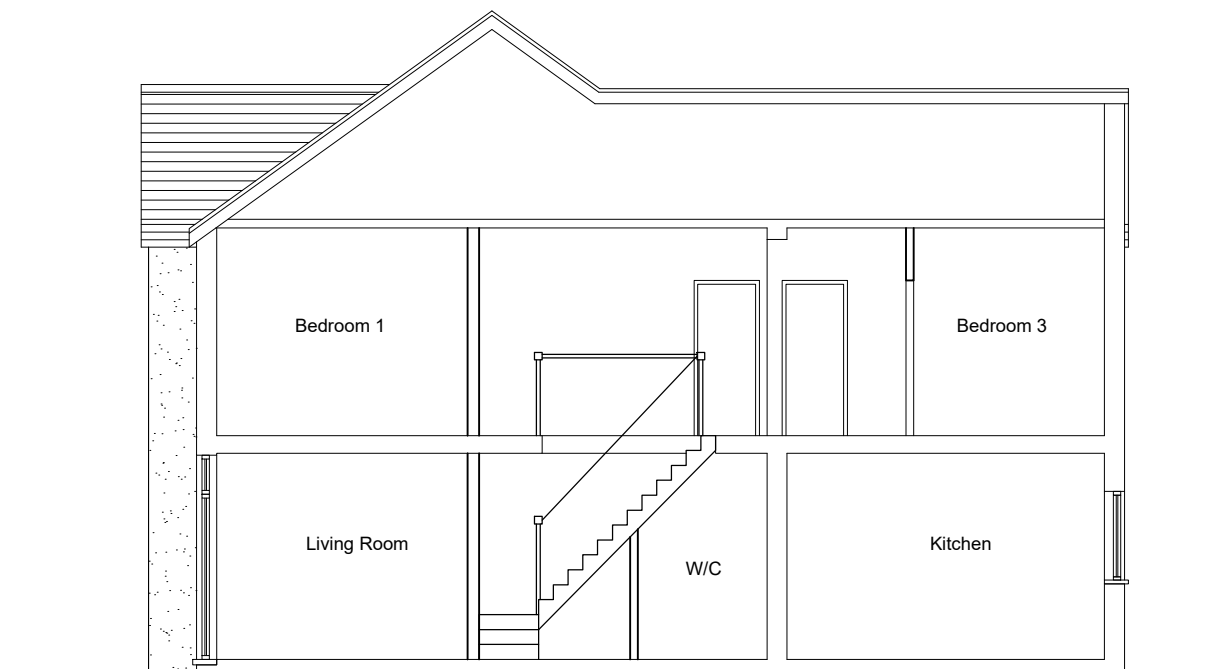

Section AA  
as Existing

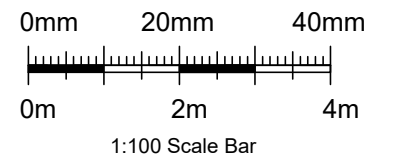

**CG ARCHITECTS**

36 Cannon Hill, London, N14 6LG  
Tel: 020 8449 5100 | Fax: 020 8449 5170

Client:  
**Mr B. Evangeli**

Site:  
**9 Coleridge Road  
Barnet  
N12 8DH**

Title:  
**Elevations and Section  
as Existing**

Scale: 1:100 @ A3	Drawn: RG	Drawn: CG
Date: Feb. 2025		
Drg. No. 1749/03	Rev. #	