




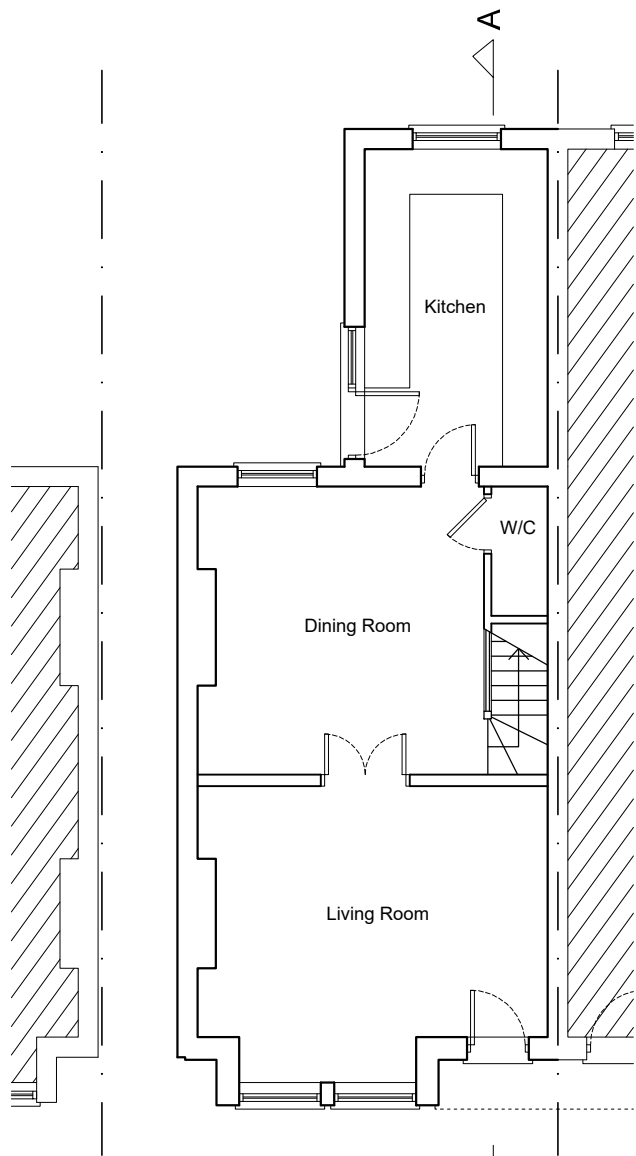

Ground Floor Plan
as Existing

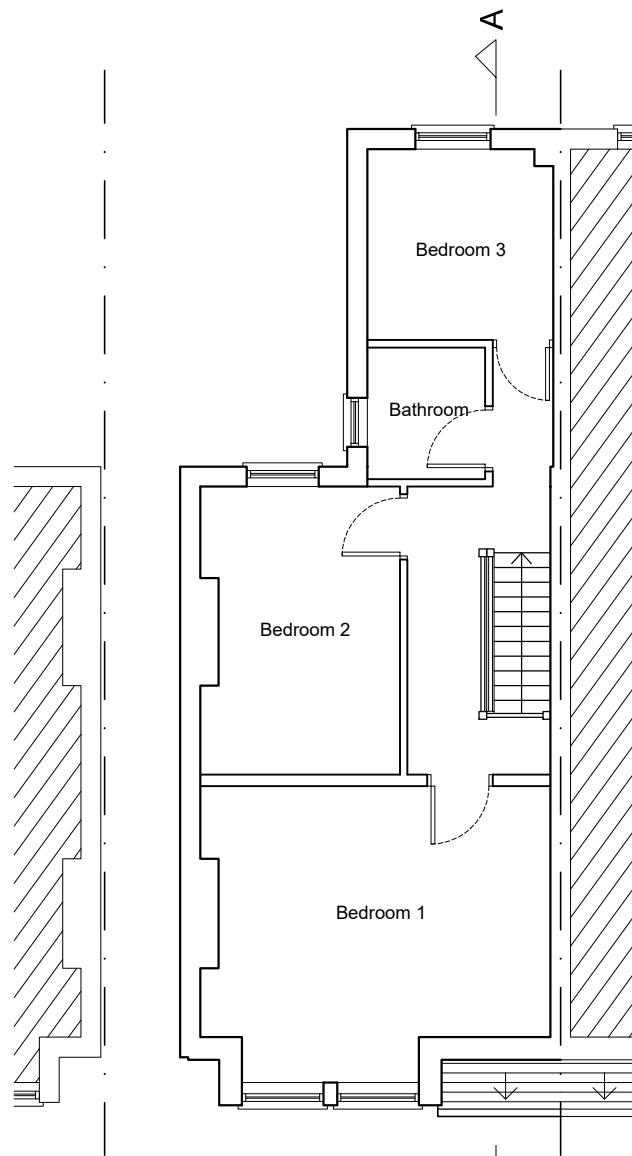

First Floor Plan
as Existing

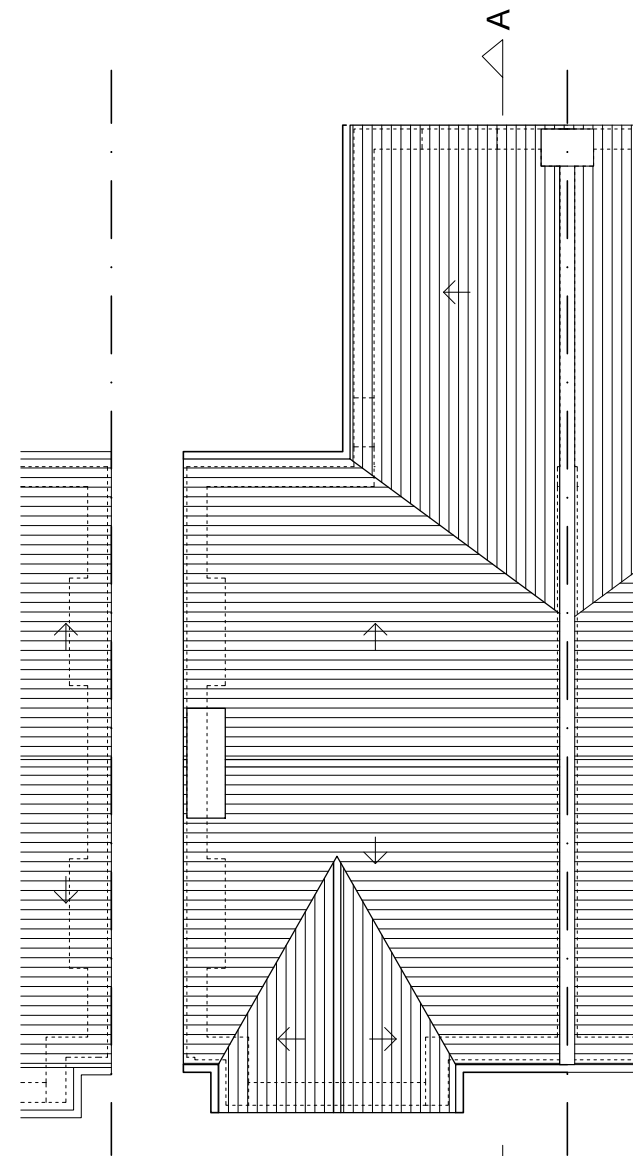


Roof Plan
as Existing

Issue:

LDC

Revision:

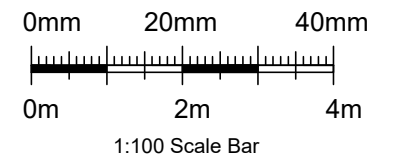

CG ARCHITECTS

36 Cannon Hill, London, N14 6LG
Tel: 020 8449 5100 | Fax: 020 8449 5170

Client:

Mr B. Evangeli

Site:

9 Coleridge Road
Barnet
N12 8DH

Title:

Floor Plans
as Existing

Scale: 1:100 @ A3

Date: Feb. 2025

Drawn: Drawn:

RG CG

Drg. No.

1749/02

Rev.

#