
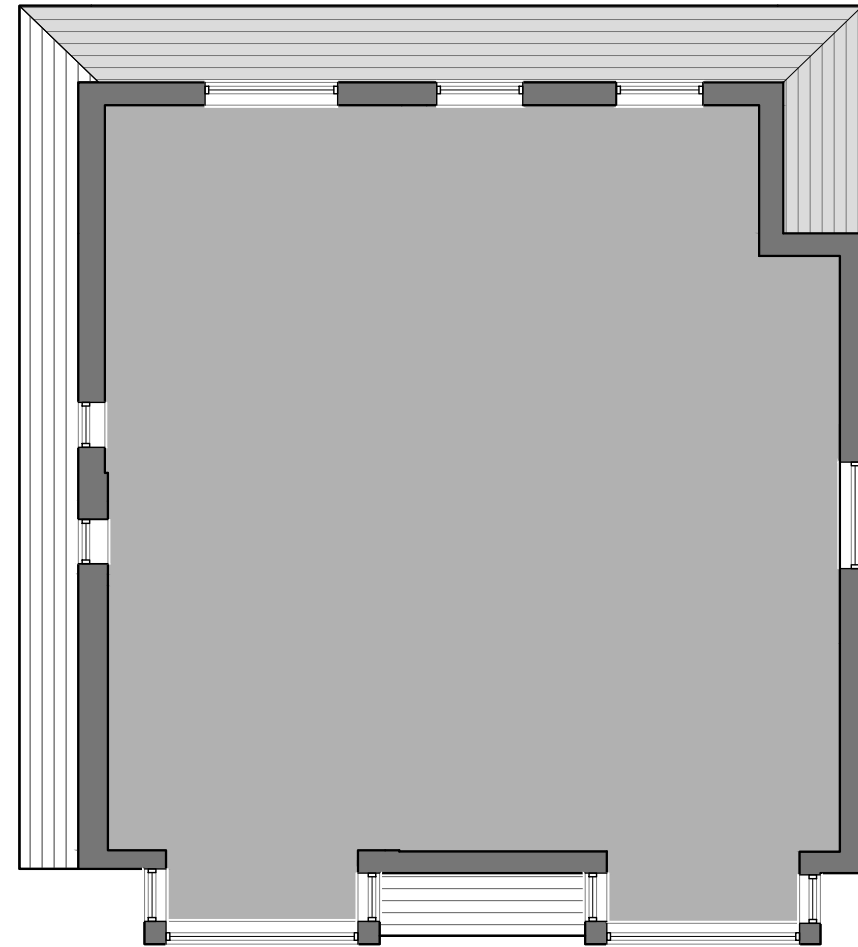


Existing Ground Floor Plan
Scale 1:100 @ A3

 

Existing First Floor Plan
Scale 1:100 @ A3

Issued For	DISCUSSION
General Notes: THIS DRAWING HAS BEEN PREPARED BY AGS & ANDREW LEWIS AND THE DATA CONTAINED HEREIN MAY BE USED OR REPRODUCED ONLY WITH ANDREW LEWIS' APPROVAL.	

Rev.	Description	Date	Signed	Checked

--


--

Project 17 PARKLANDS		
A3 Scale 1:100@A3	Date 01.11.24	
Drawing Title Existing Plans		

AGS Architectural Generation Studio Andrew Lewis		
Project no. 22/001	Drawing no. 101	Revision 00



Existing Rear Elevation
Scale 1:100 @ A3

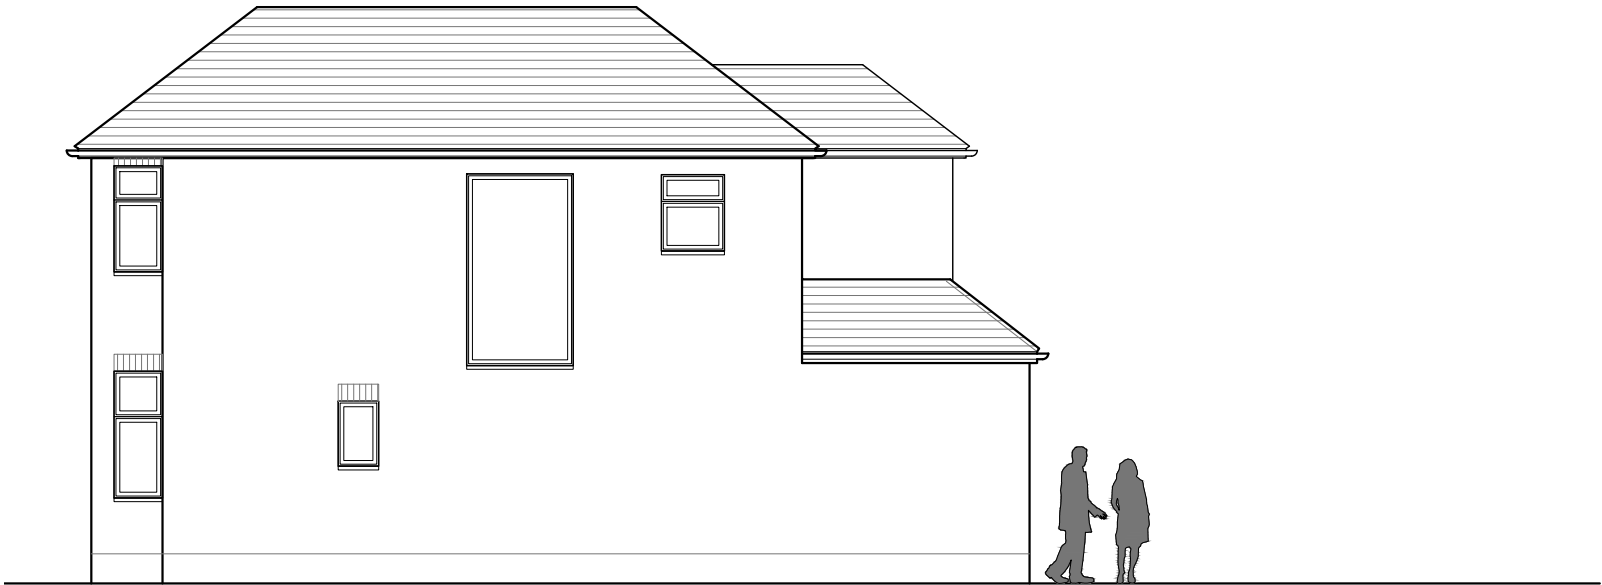

Existing Side Elevation
Scale 1:100 @ A3



Issued For

DISCUSSION

General Notes:

THIS DRAWING HAS BEEN PREPARED BY AGS & ANDREW LEWIS AND THE DATA CONTAINED HEREIN MAY BE USED OR REPRODUCED ONLY WITH ANDREW LEWIS ' APPROVAL.

Rev.	Description	Date	Signed	Checked

  

Project 17 PARKLANDS		
A3 Scale 1:100@A3	Date 01.11.24	
Drawing Title Existing Elevations		

AGS
Architectural Generation Studio
Andrew Lewis

Project no. 22/001	Drawing no. 111	Revision 00
-----------------------	--------------------	----------------