

Issue:

LDC


Revision:

Key:

-  Cavity Wall with Brickwork
-  Solid Brickwork Wall
-  Stud Partitions
-  New Floor/Ceiling

MATERIALS SCHEDULE

1. New uPVC double glazed window to match existing
2. New uPVC double glazed window with obscure glazing to match existing
3. New flat roof
4. New staircase
5. Timber frame dormer with render to match existing
6. New velux window

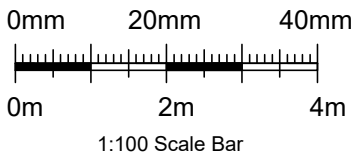

CG ARCHITECTS

36 Cannon Hill, London, N14 6LG
Tel: 020 8449 5100 | Fax: 020 8449 5170

Client:

Mr B. Evangeli

Site:

9 Colerdige Road
Barnet
N12 8DH

Title:

Elevations and Section
as Proposed

Scale: 1:100 @ A3

Date: Feb. 2025

Drg. No.
1749/05


Drawn:

RG CG


Rev.
#



Front Elevation
as Proposed

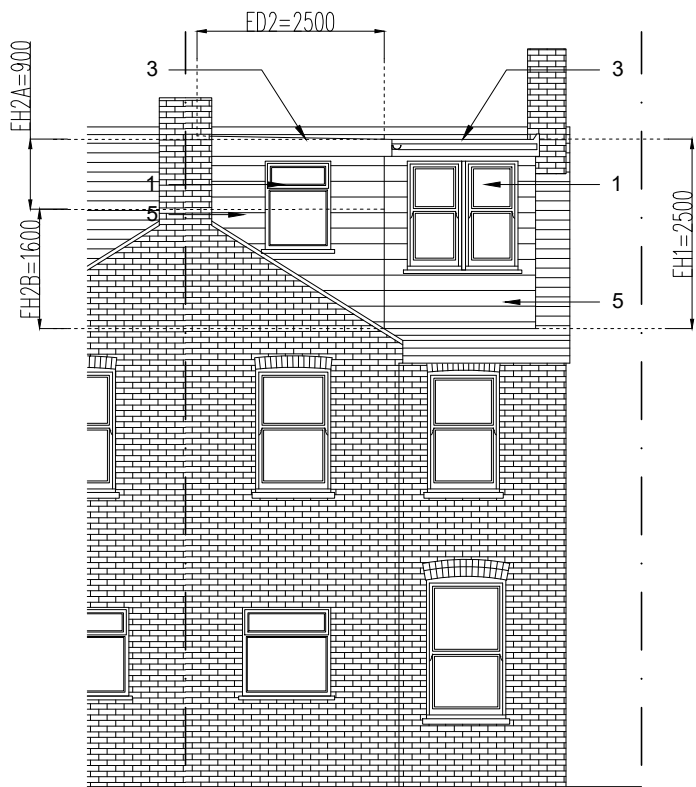


Rear Elevation
as Proposed

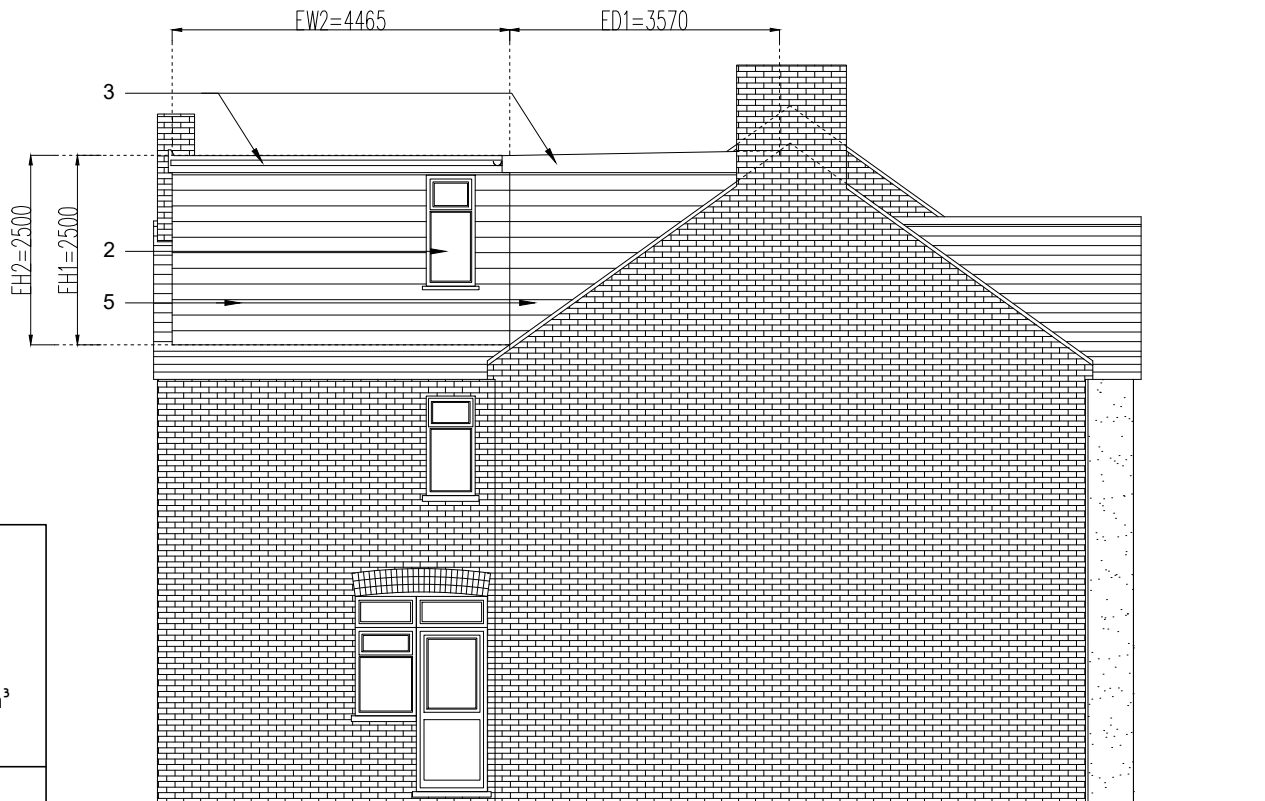

Flank Elevation
as Proposed

Dormer 1 Volume		
	$\frac{2.5 \times 3.5 \times 4.5}{2}$	= 19.7m ³
Dormer 2 Volume		
Dormer 2a Volume		
	$2.5 \times 0.9 \times 4.5$	= 10.1m ³
Dormer 2b Volume		
	$\frac{2.5 \times 1.6 \times 4.5}{2}$	= 9m ³
$2a^3 + 2b^3$		= 19.1m ³
Total Volume		
$19.7\text{m}^3 + 19.1\text{m}^3$		= 38.8m ³

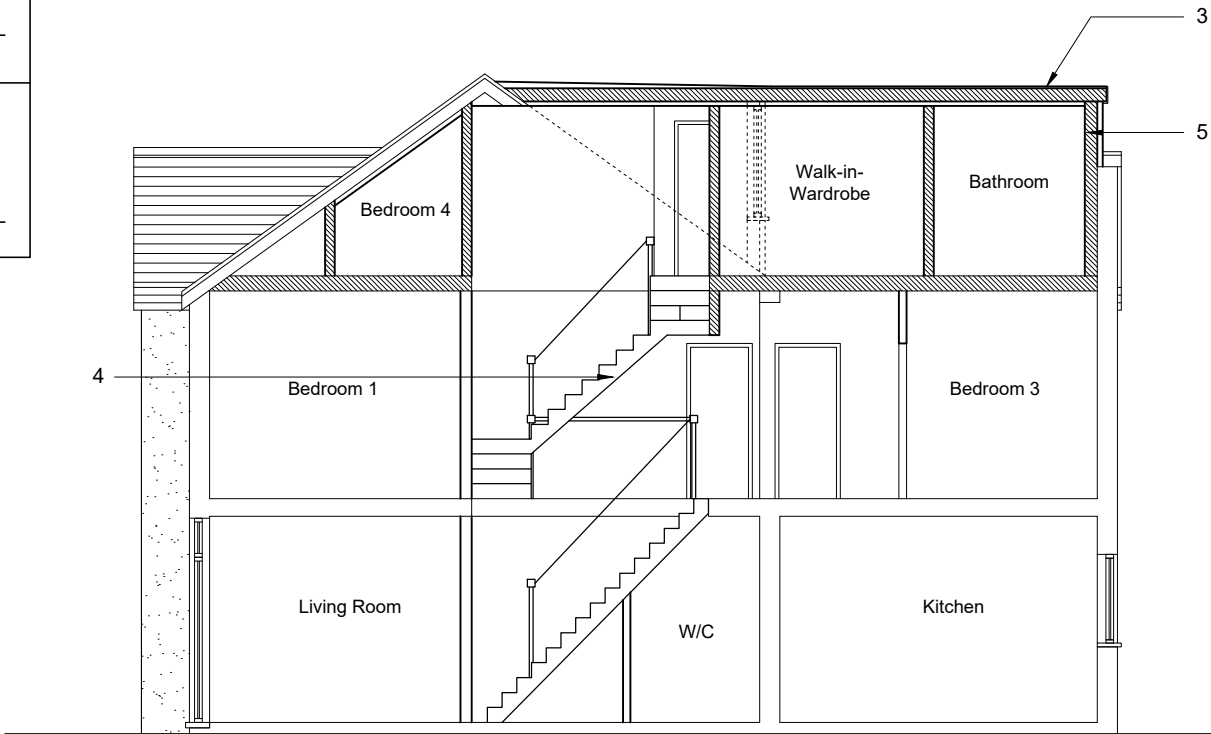

Section AA
as Proposed