




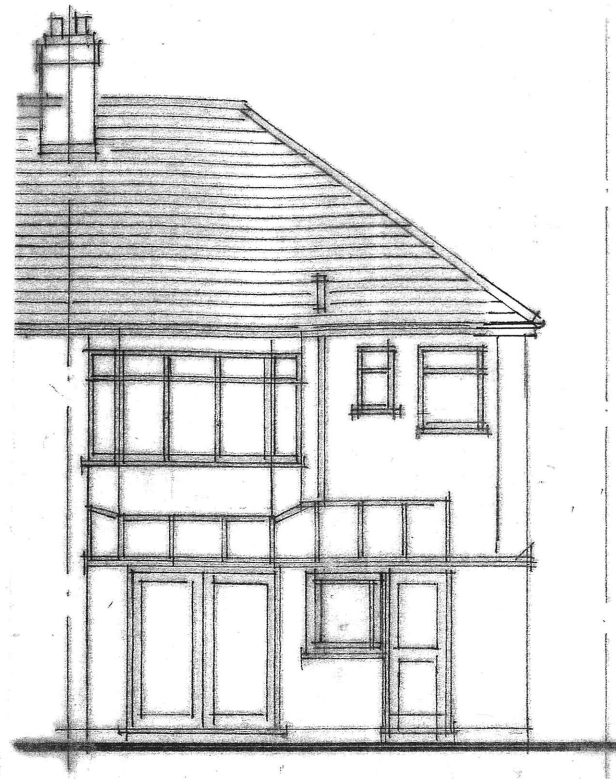


EXISTING REAR ELEVATION

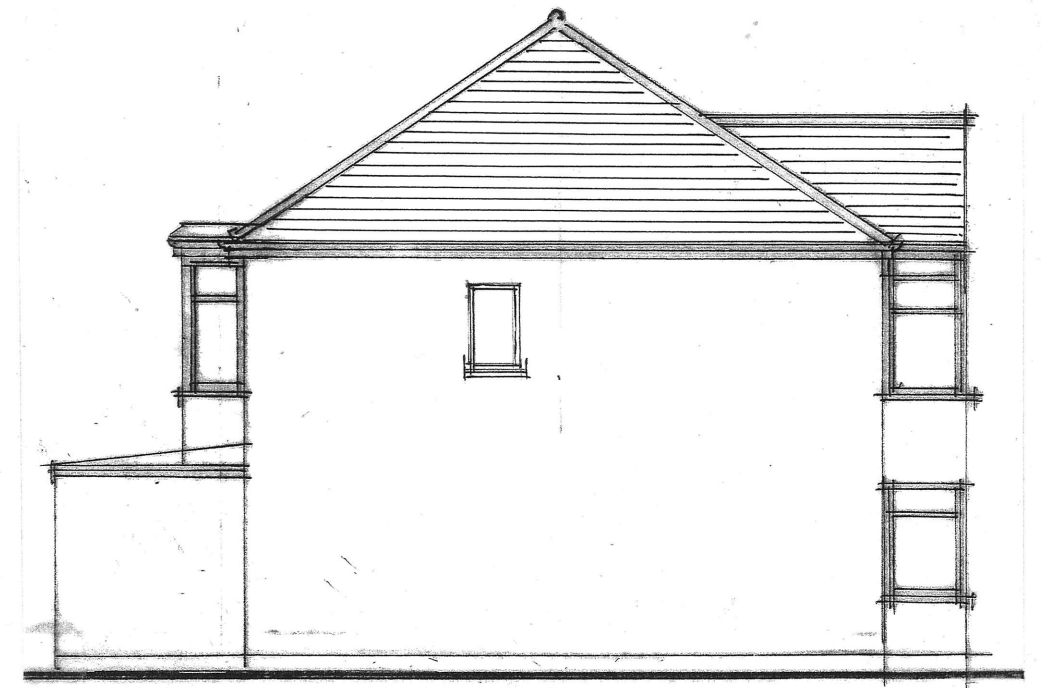


EXISTING SIDE ELEVATION

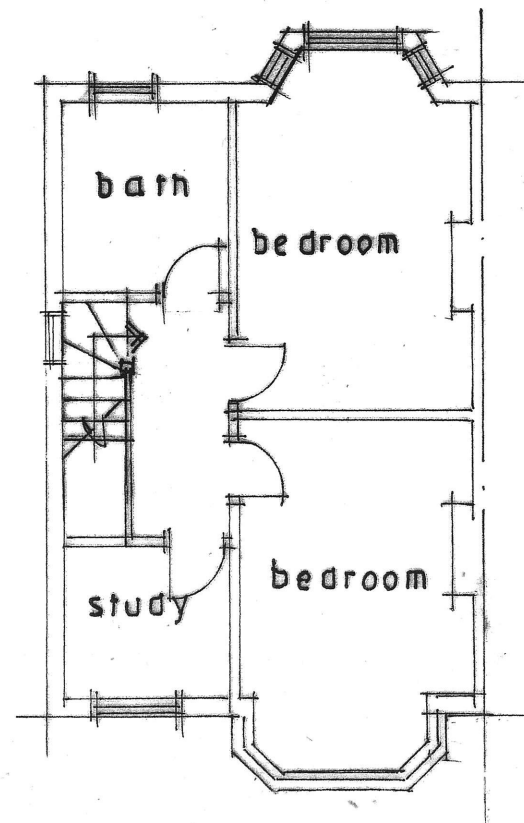

EXISTING FIRST FLOOR PLAN

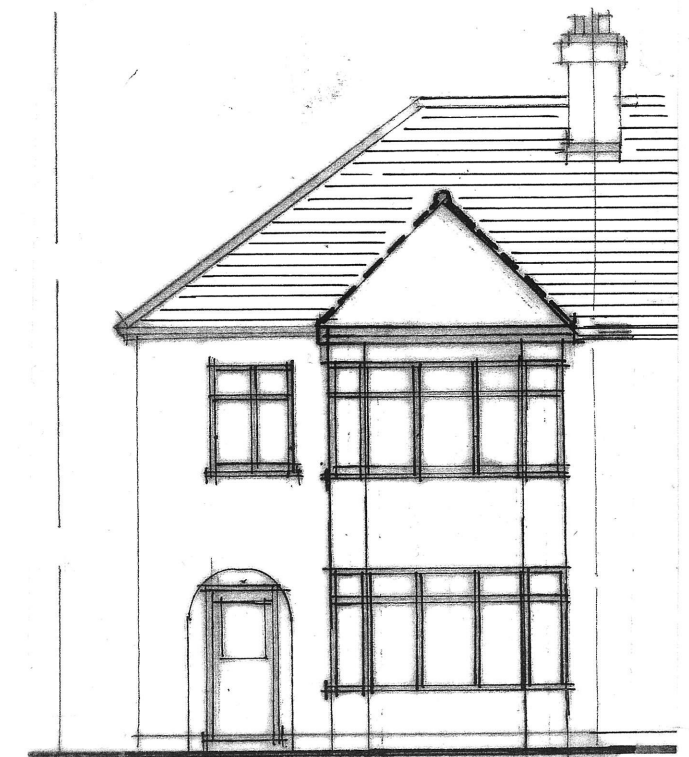

EXISTING FRONT ELEVATION

 

Scale 1 : 100 @ A3 paper size

Job:	95 CHASE WAY SOUTHGATE LONDON N14 5DY	Date: Dec. 2024
Drawing No. PP/02	ARCHITECTURAL SERVICES	Scale: 1:100
	Mobile: 07400 444 070	