

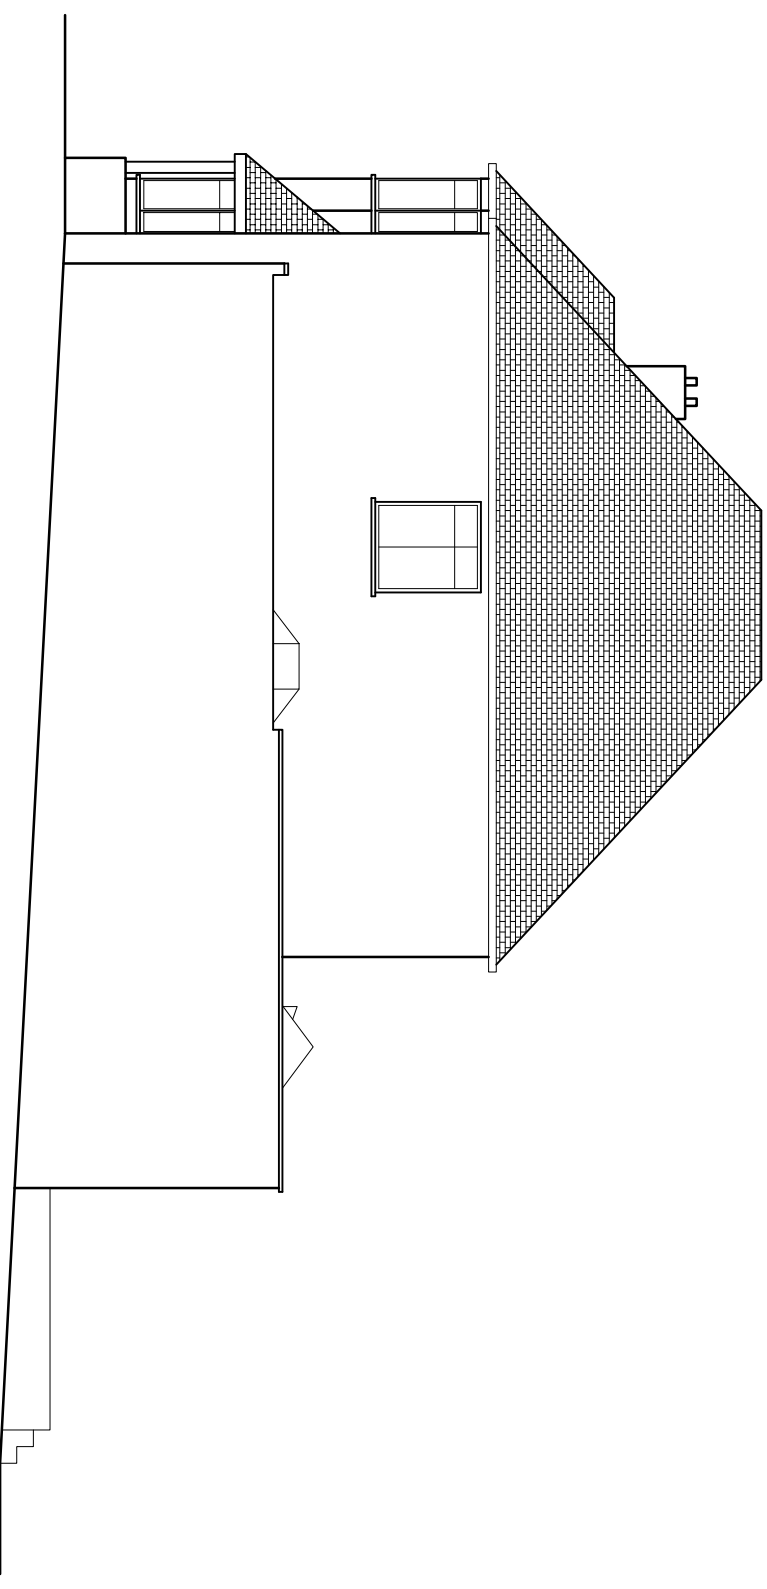
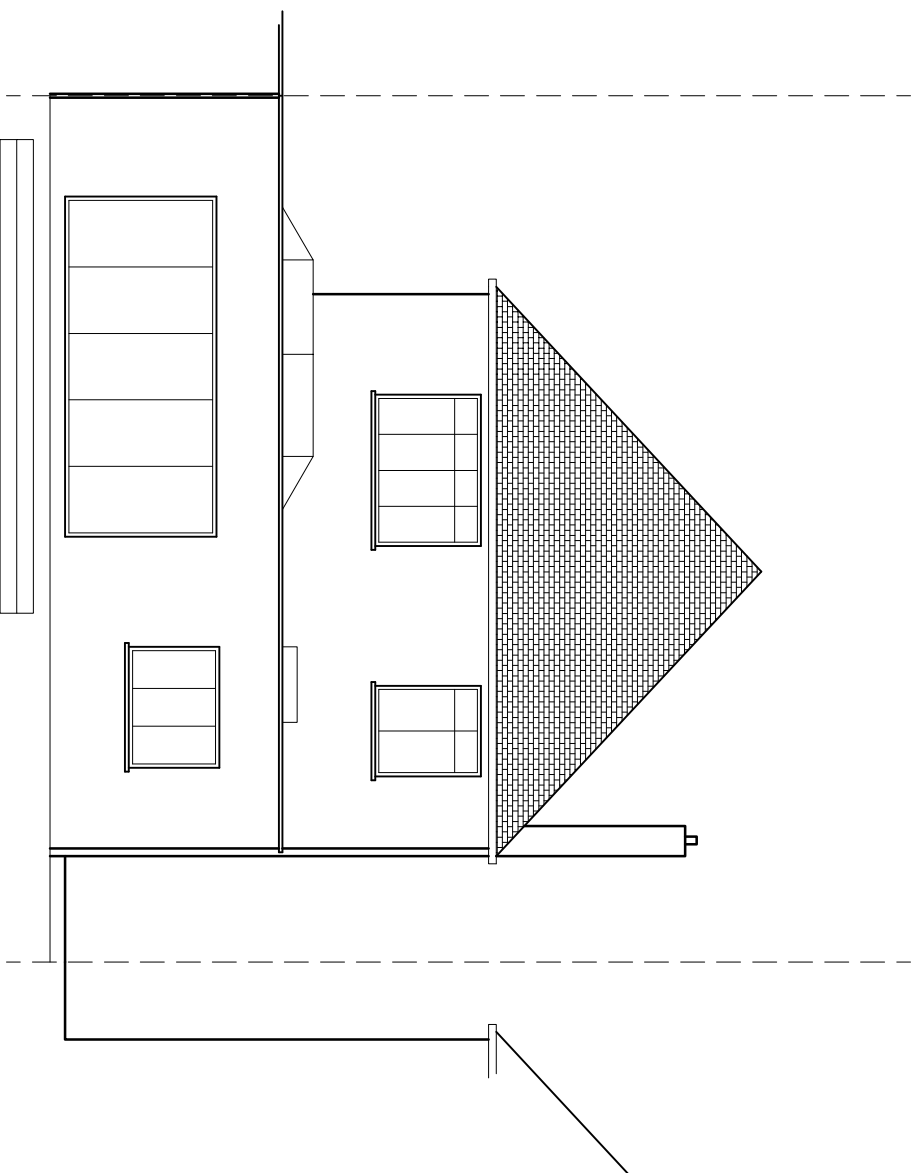
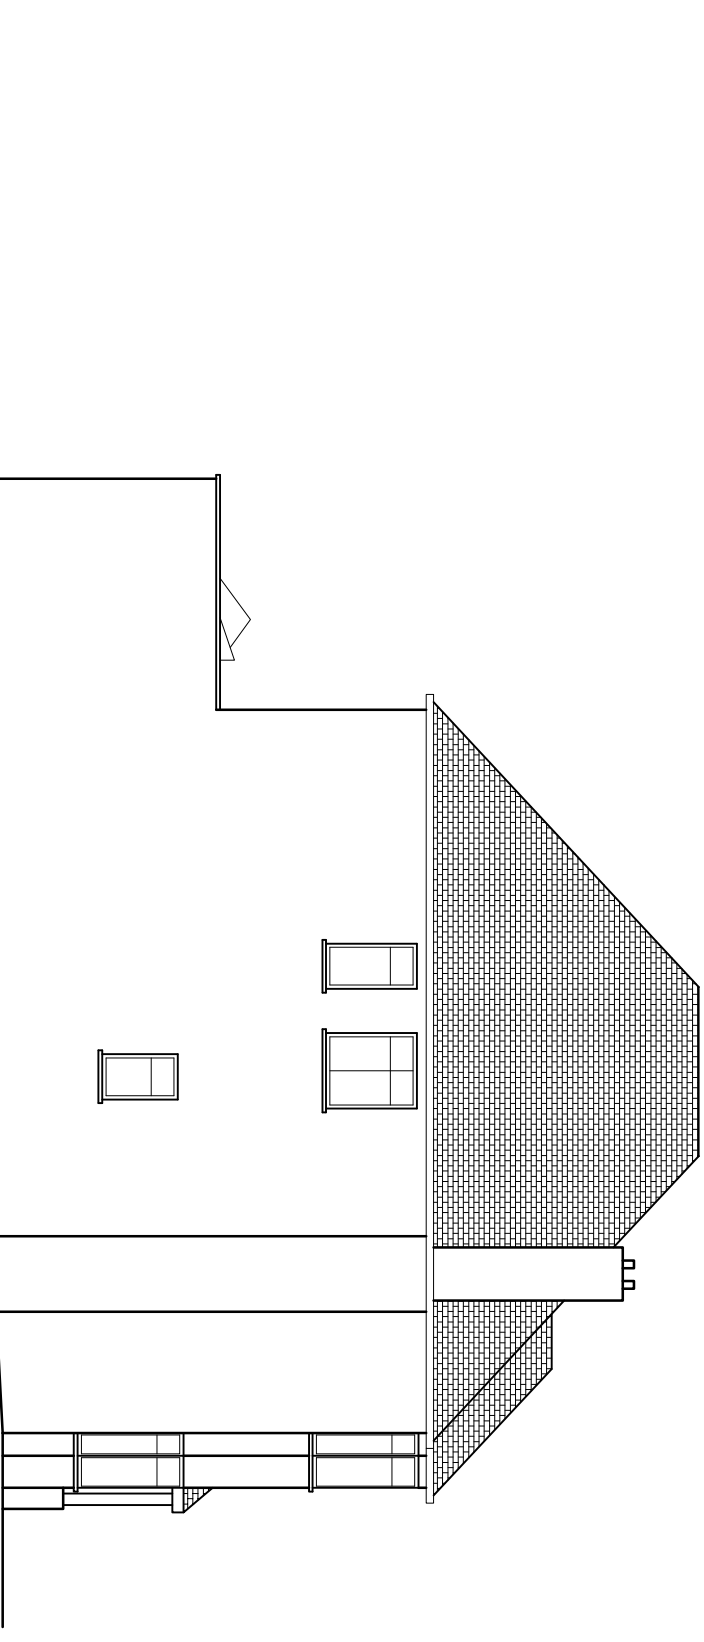


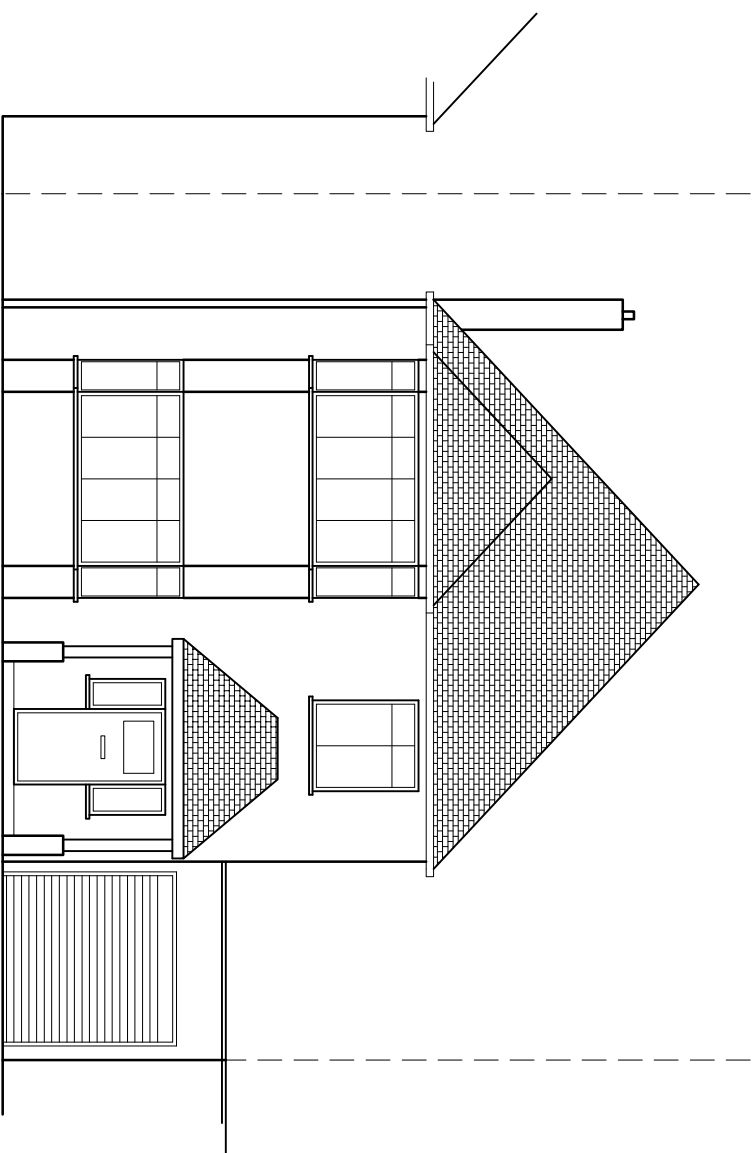

EXISTING REAR ELEVATION

 

rev	date	by	app.	description
				8 Heather Walk
				Edgware
				HAB 9TS
				Existing Elevations
	drawn	checked by	date	scale
	LH	KH	Aug 2024	1:100 @A3
	drawing no			revision
	E003		Rev -	