






PROPOSED FRONT ELEVATION

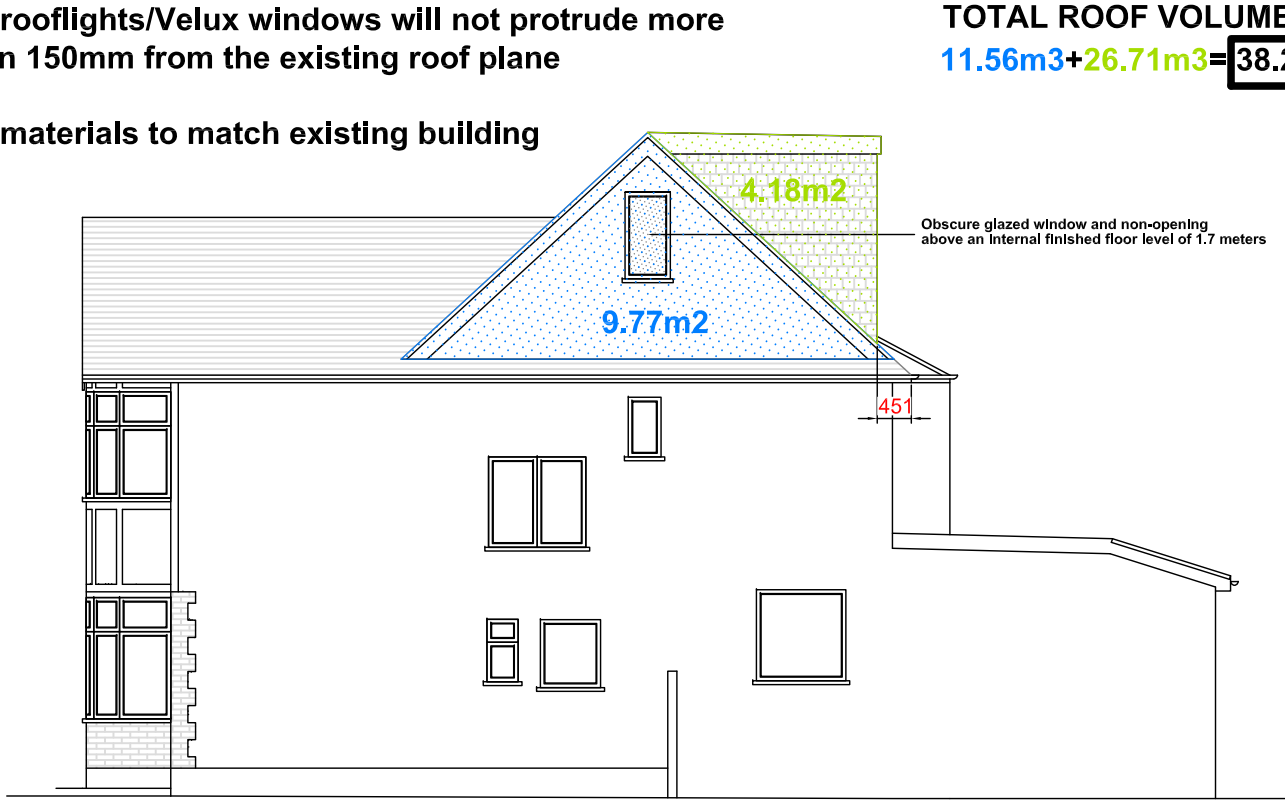


PROPOSED SIDE ELEVATION

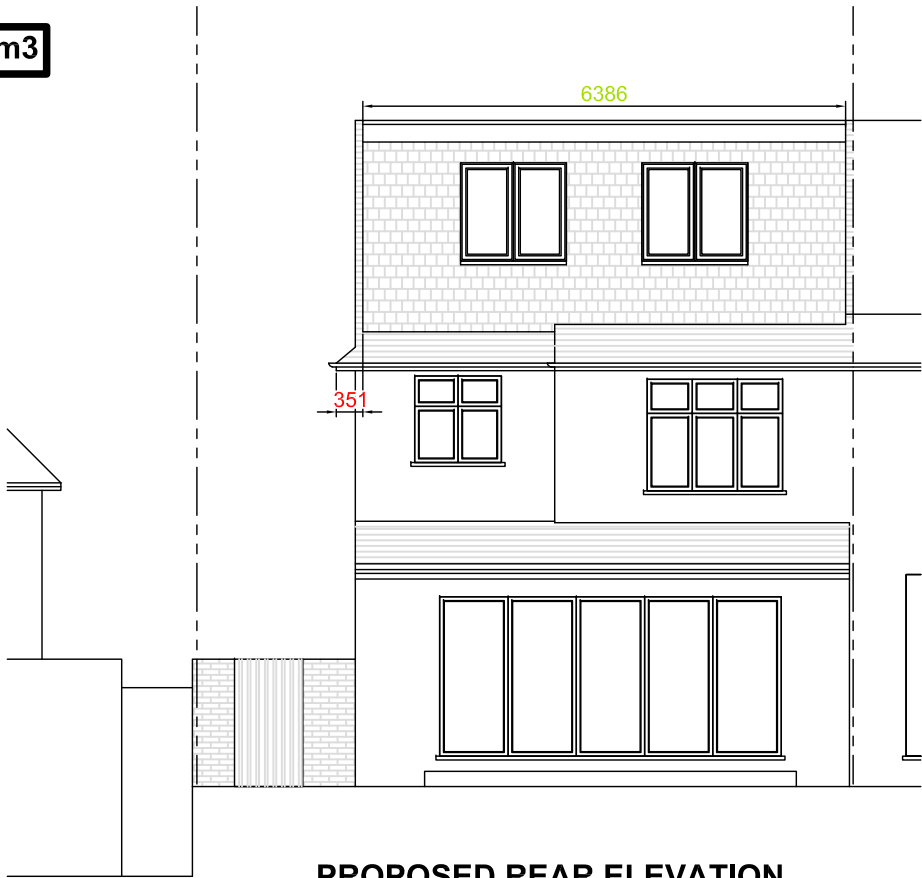


PROPOSED REAR ELEVATION

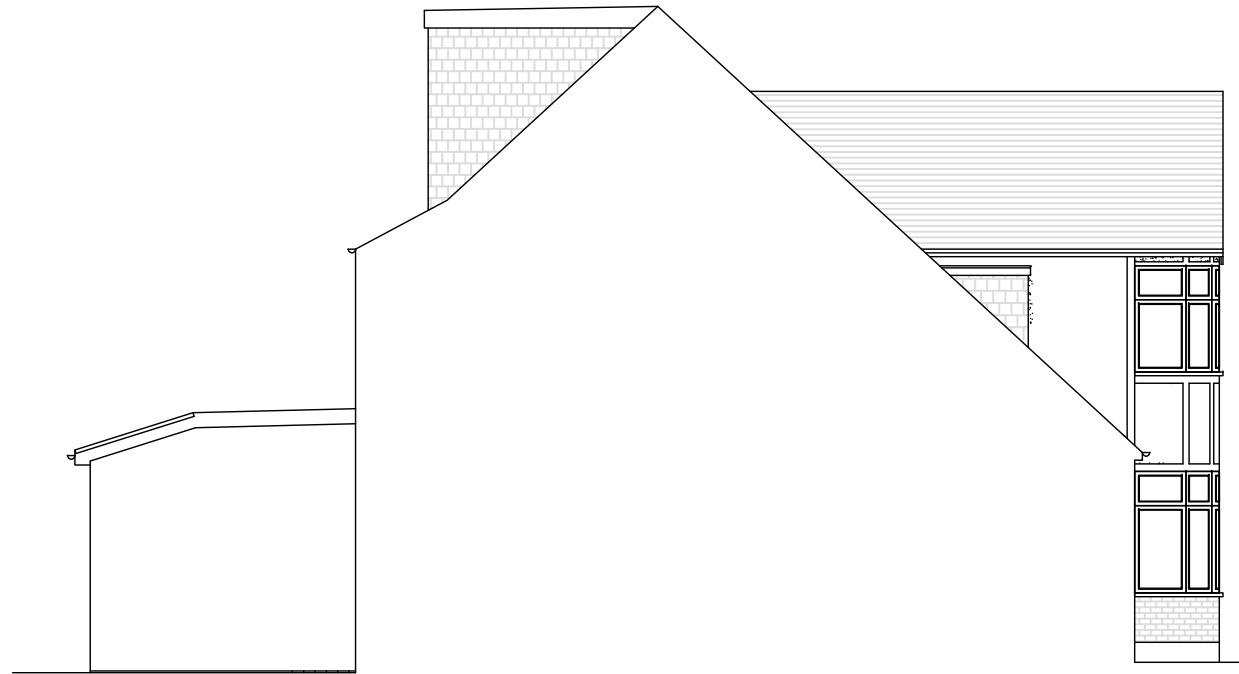


PROPOSED SIDE ELEVATION

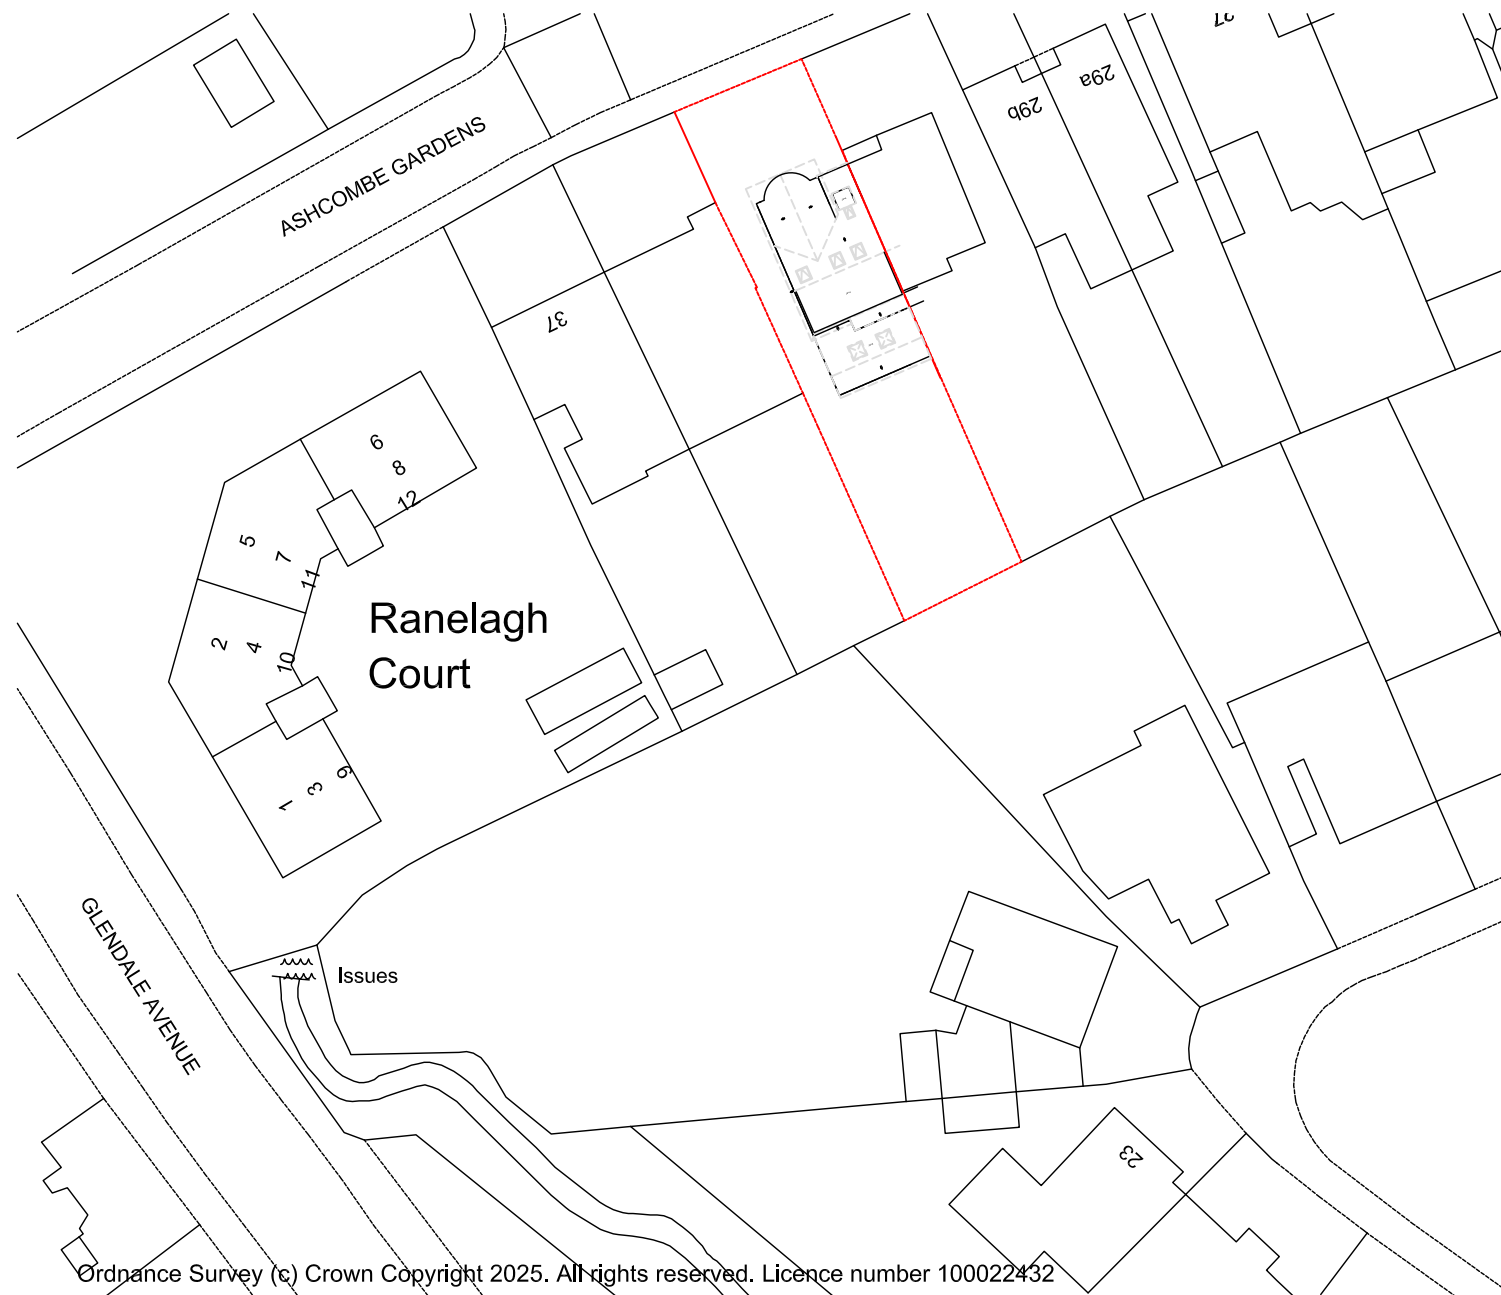


PROPOSED BLOCK PLAN 1:500

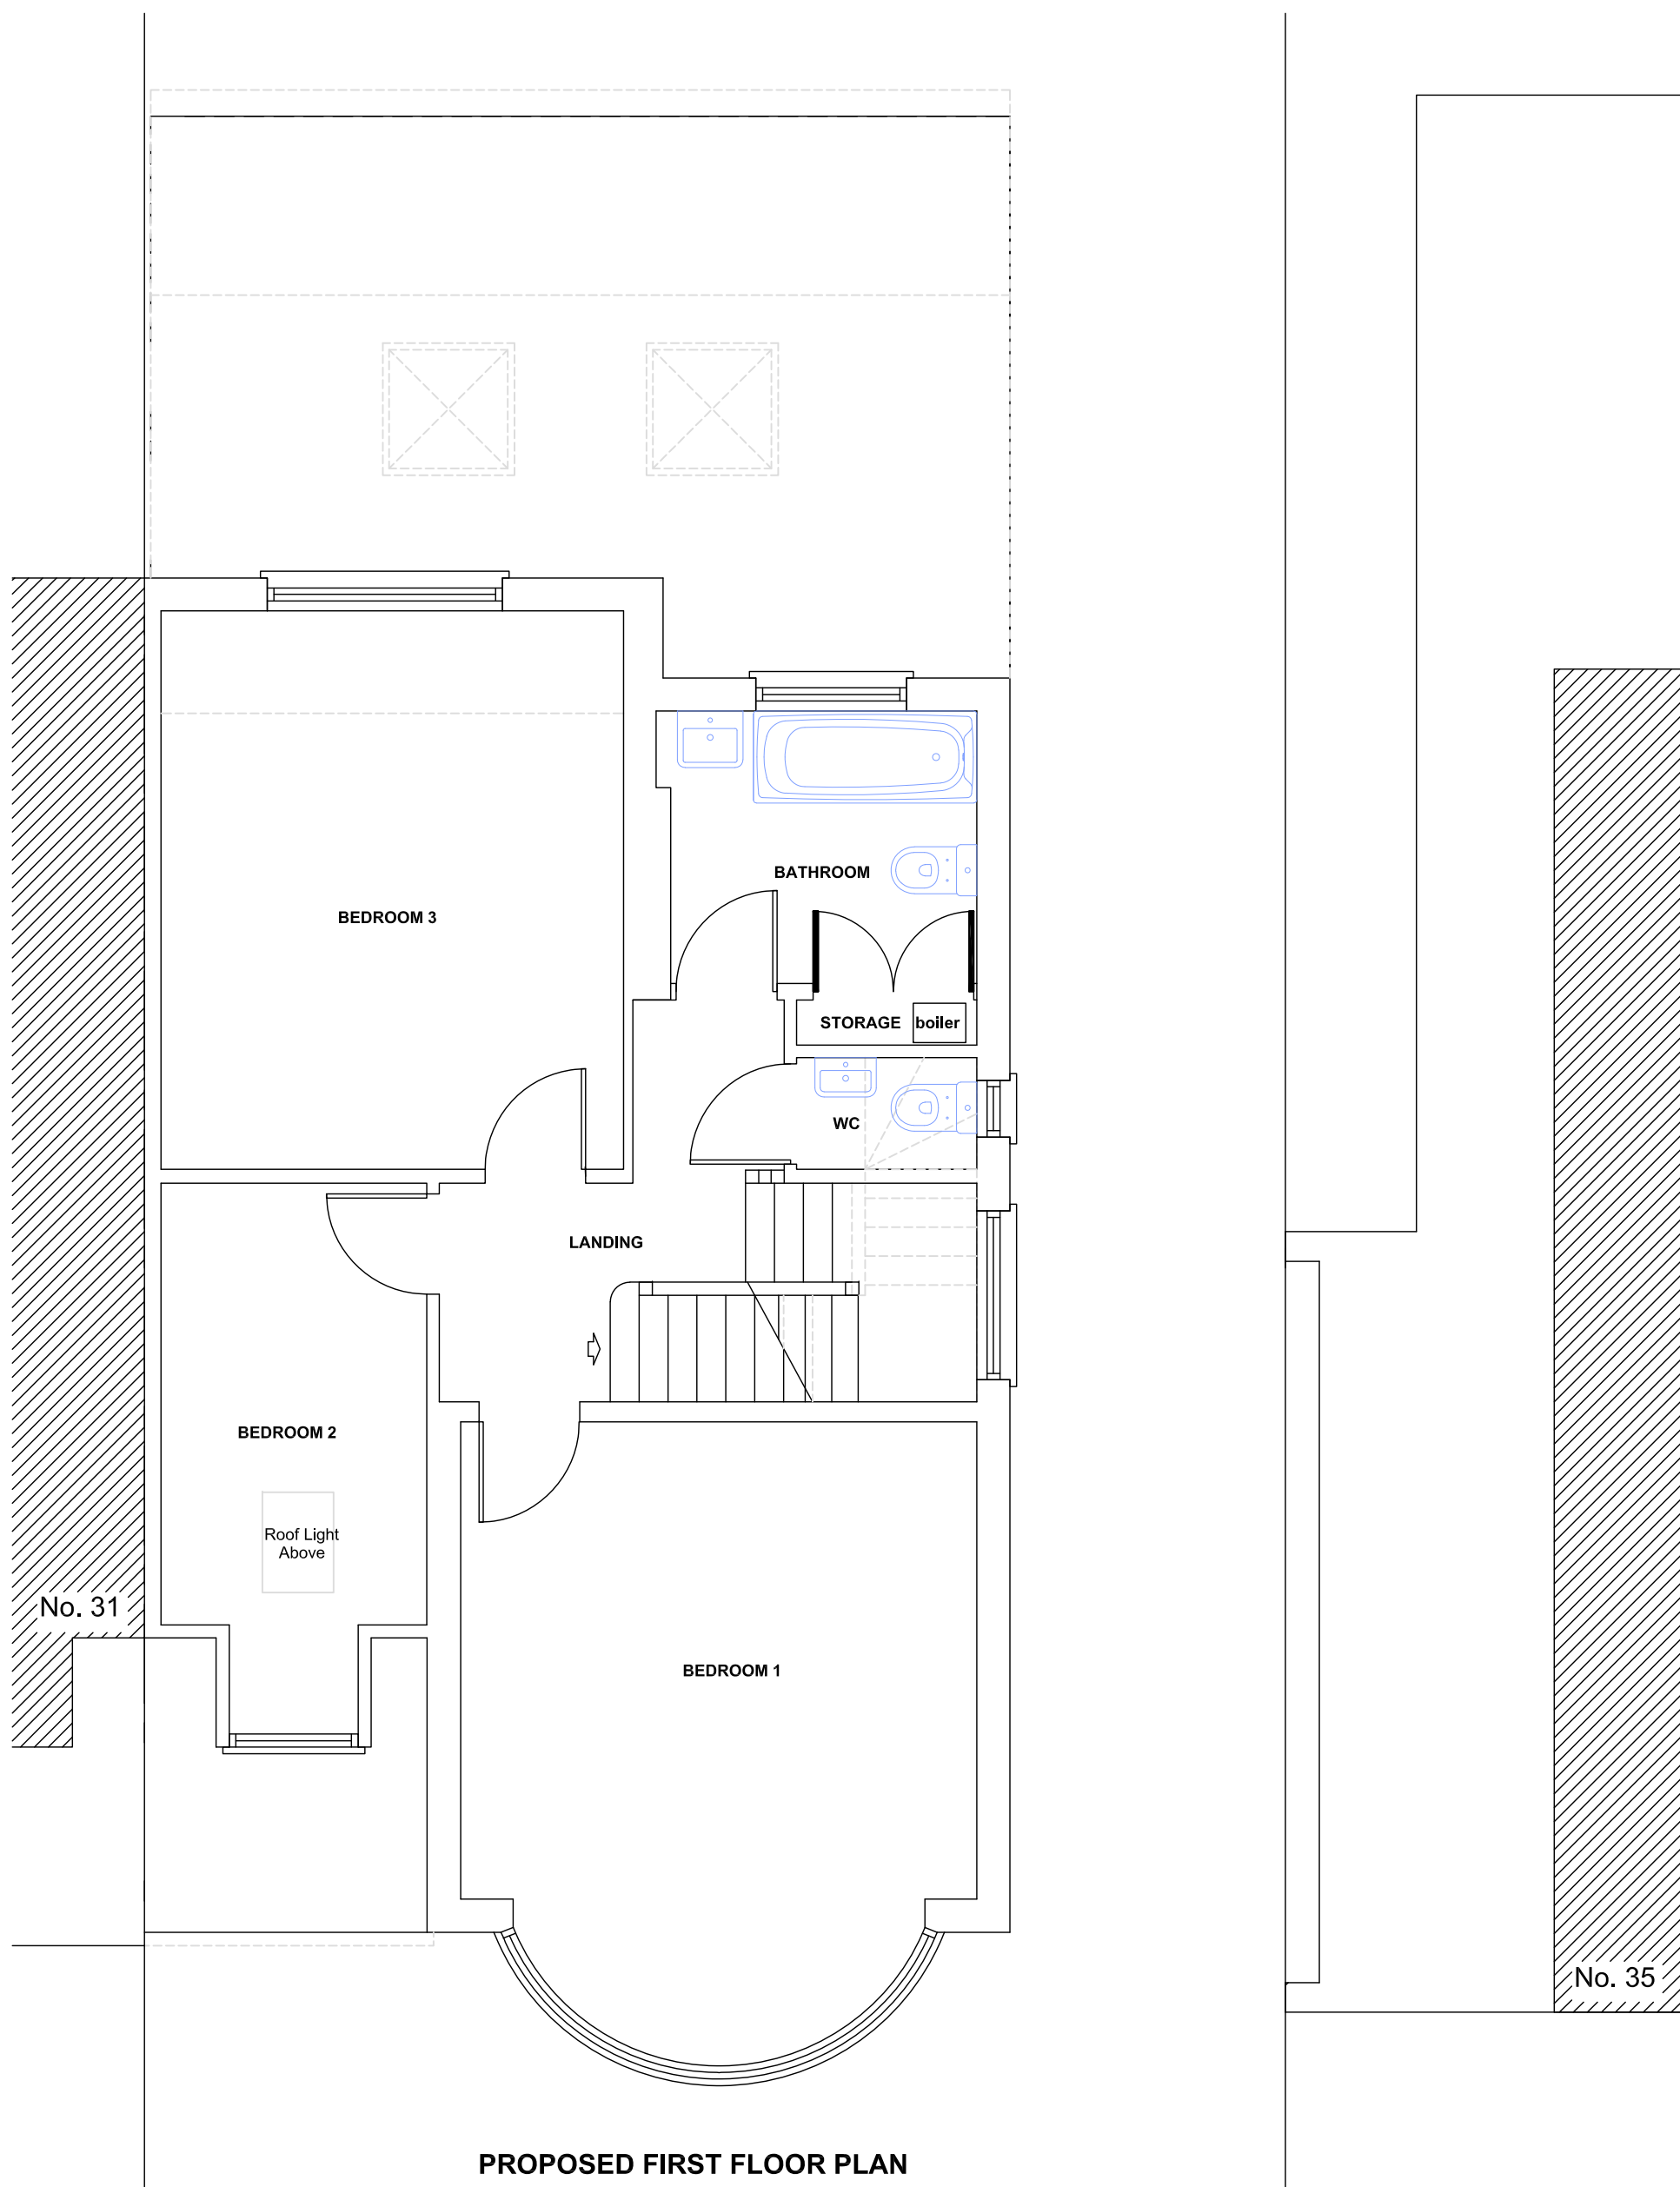


PROPOSED FIRST FLOOR PLAN

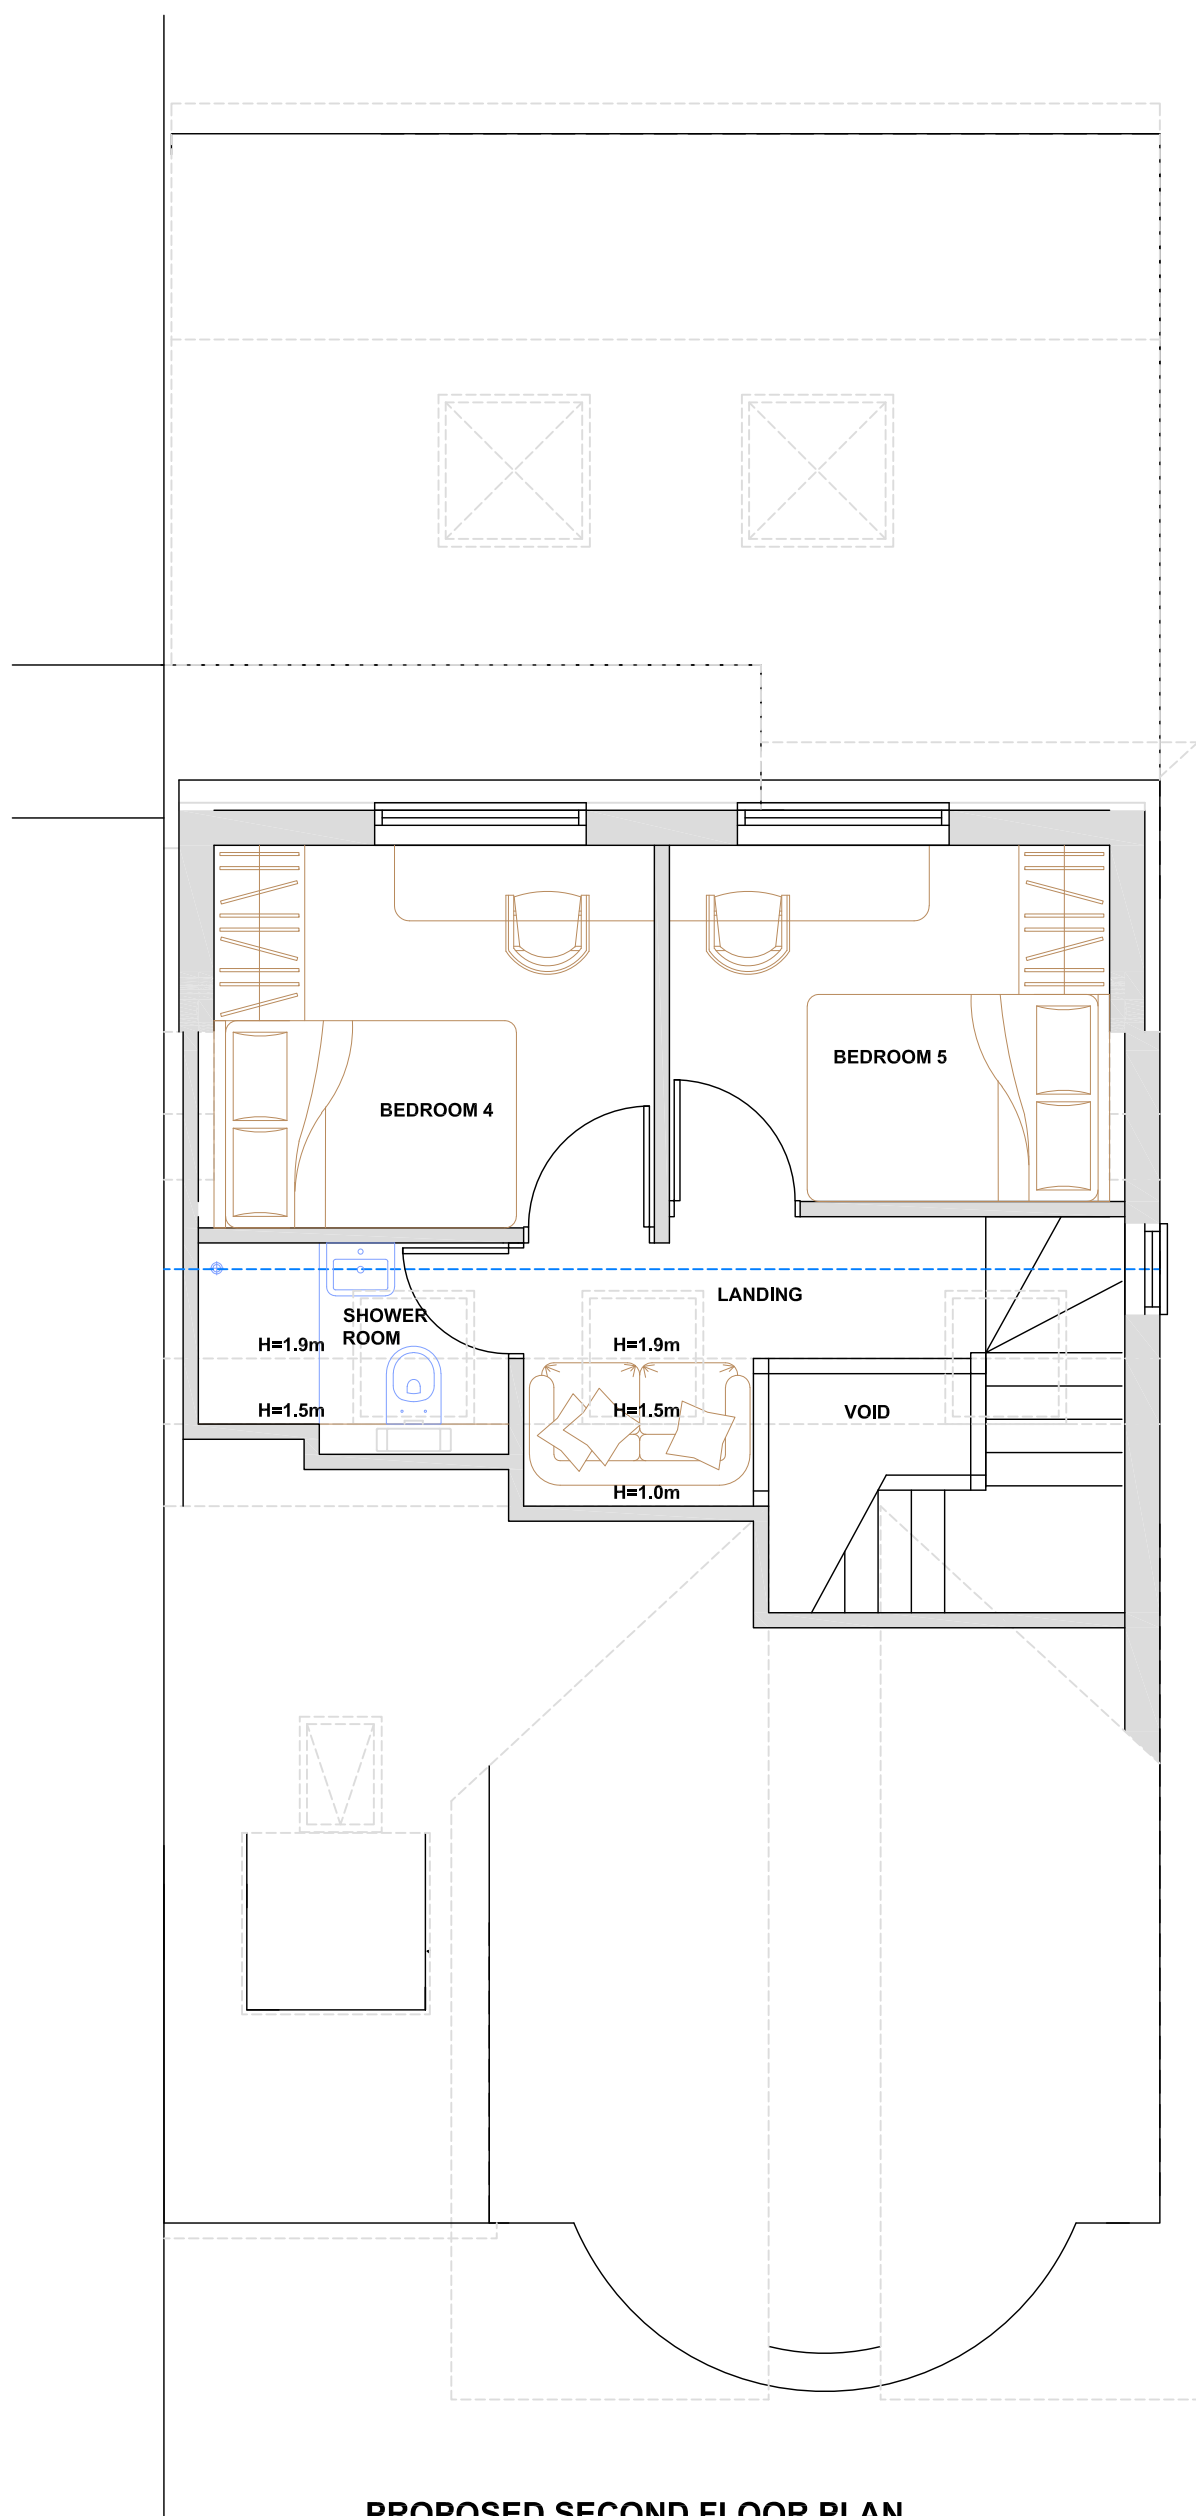

PROPOSED SECOND FLOOR PLAN

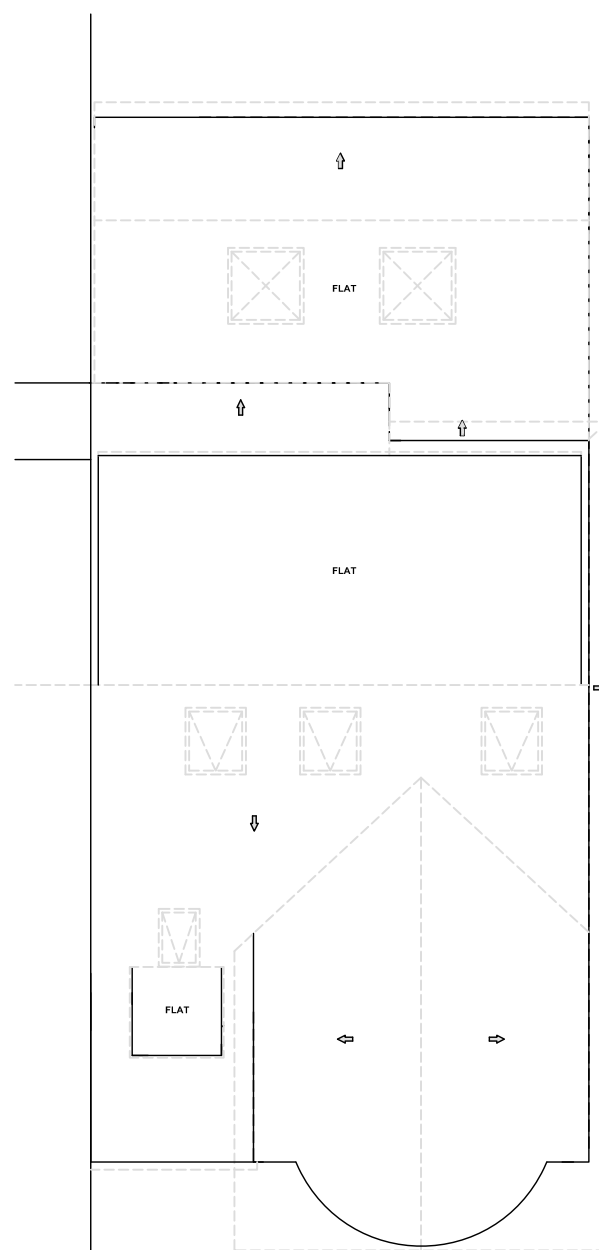

PROPOSED ROOF PLAN

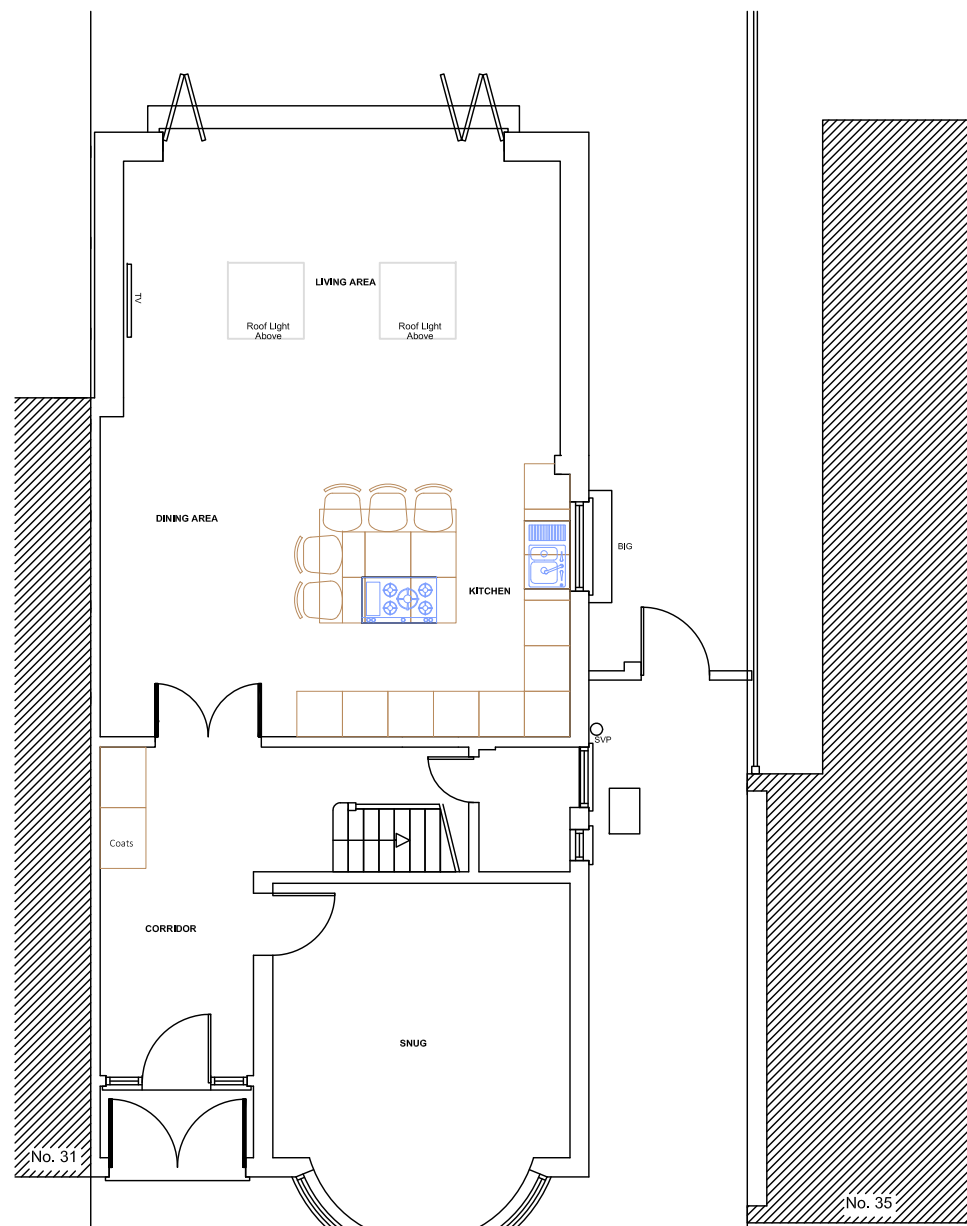


PROPOSED GROUND FLOOR PLAN



PROPOSED LOCATION PLAN 1:1250

Revision	Description	Date



**TOWN AND COUNTRY
PLANNING LTD**
(020) 8441 4947
13 Evelyn Road, Cockfosters, Hertfordshire EN4 9JT
e-mail: martin@tcp ltd.net

Project

33 Ashcombe Gardens
Edgware
Middex
HA8 8HR

Client

Mrs A.Osen

Proposed Plans & Elevations

Drawing No. 2025/1699/2-Rev1

Scale 1:50, 1:100 **Drawn By:** M.P.M

Sheet Size A1 **Date** 22 Apr 2025

IMPORTANT NOTICE
© Copyright. Drawing to be used in conjunction with specification and structural engineers notes. All dimensions to be checked on site prior to commencement of work, differences between drawings, and between drawings and specification or structural engineers details to be referred immediately to Town and Country Planning Ltd. Work should only be undertaken from local authority approved drawings. Commencement of any work on site prior to gaining the necessary planning and/or building control approvals is entirely at the client's own risk. We strongly recommend you agree the boundary lines of the property before any work commences on site it is the responsibility of the builder and the property owner to be in agreement with the definition of these lines.