

COPYRIGHT
CONTRACTOR MUST CONFIRM SITE DIMENSIONS BEFORE COMMENCEMENT
OF WORK.


THIS DRAWING OR DESIGN IS THE COPYRIGHT AND MAY NOT BE
REPRODUCED WITHOUT WRITTEN CONSENT.

CONTRACTOR RESPONSIBLE FOR CORRECT SETTING OUT ON SITE. ANY
DISCREPANCIES TO BE NOTED TO THE DESIGNER IMMEDIATELY.


MARKED	REVISION	DATE
A		




FRONT ELEVATION

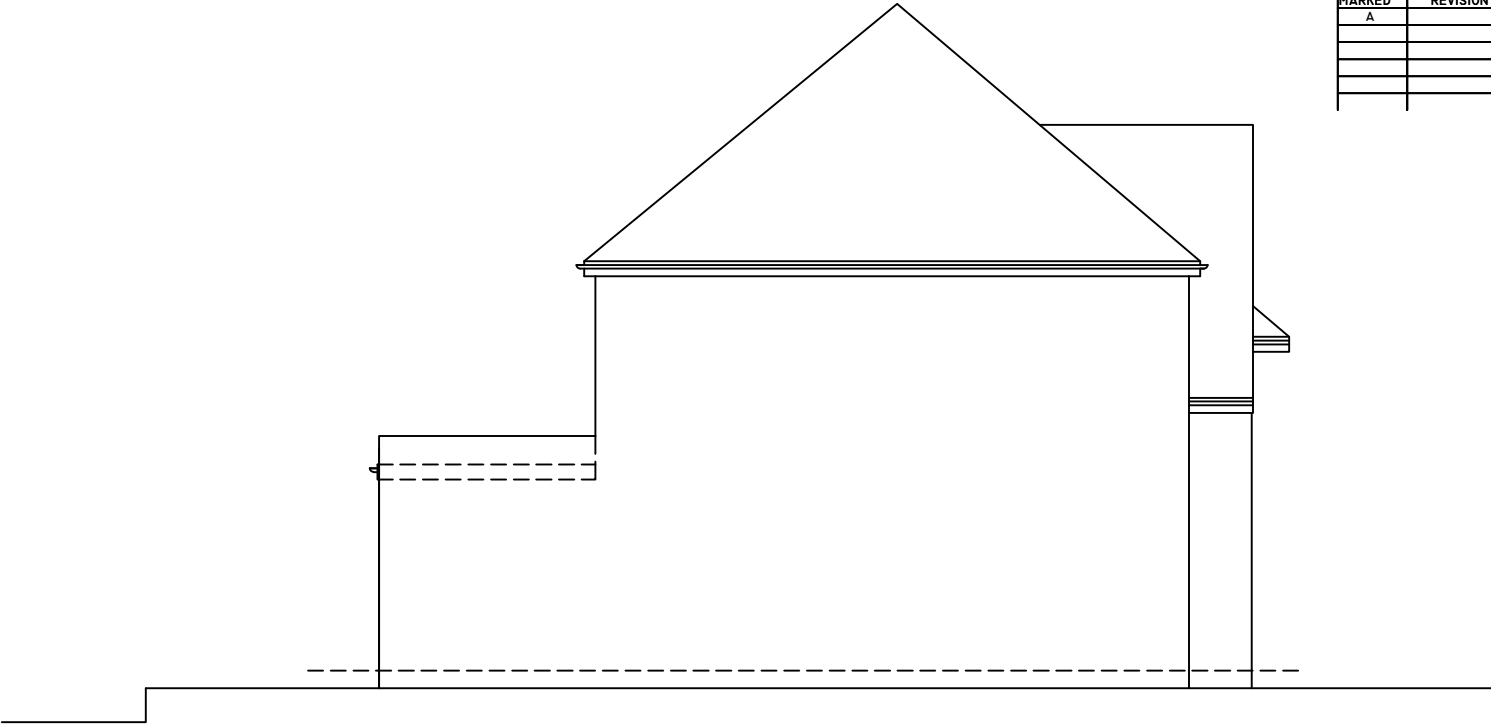

SIDE ELEVATION

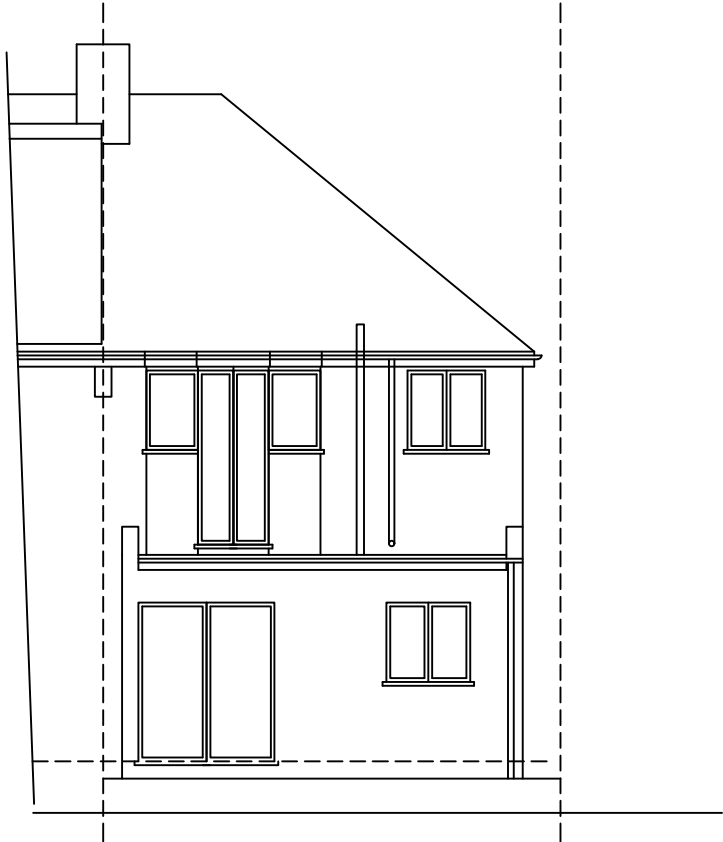

REAR ELEVATION

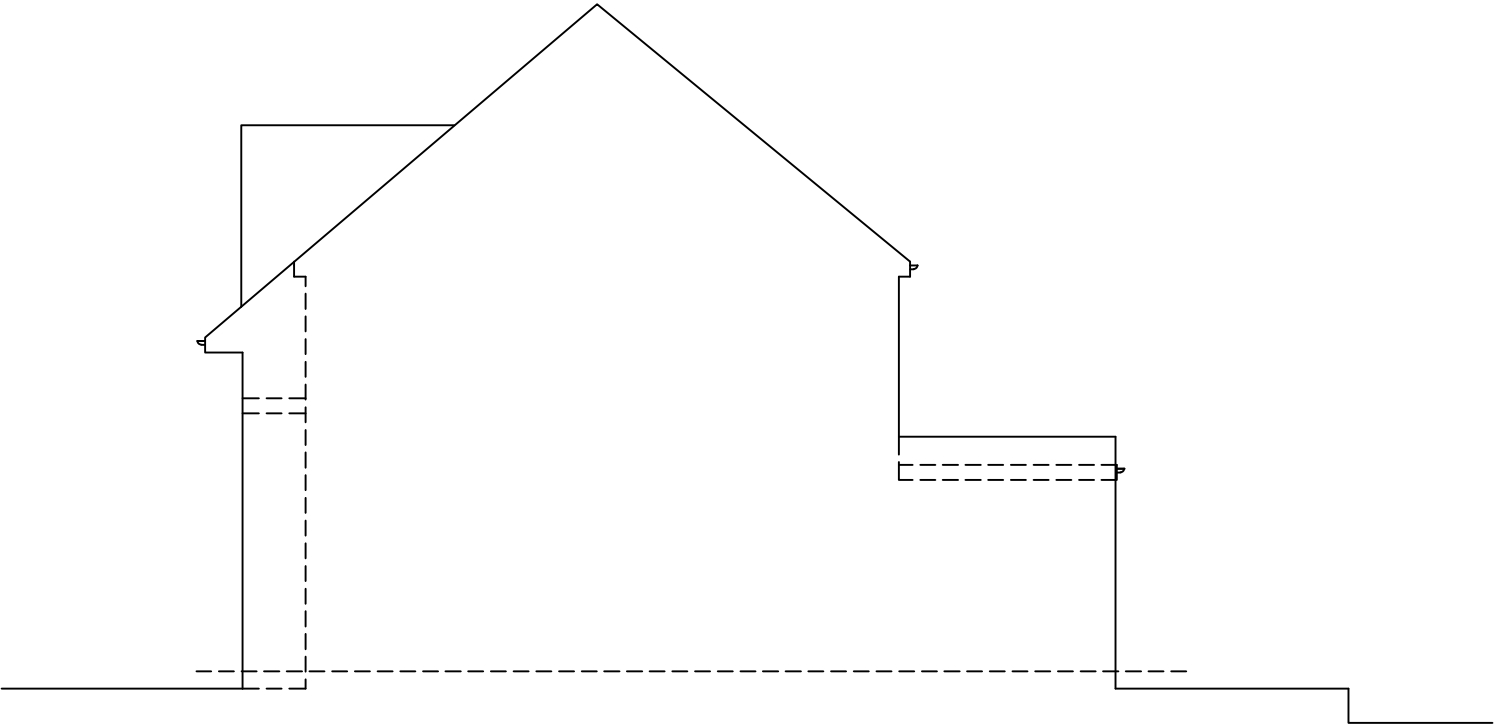

FLANK ELEVATION

0 10M

	CHECKED:	DATE: DEC 2022
	DRAWN:	SCALE: 1:100
	DRAWING NUMBER: L4	

DRAWING TITLE:
**EXISTING
ELEVATIONS**

PROJECT:
**49 SANDRINGHAM ROAD
LONDON
NW11 9DR**

