



COPYRIGHT CONTRACTOR MUST CONFIRM SITE DIMENSIONS BEFORE COMMENCEMENT OF WORK.  THIS DRAWING OR DESIGN IS THE COPYRIGHT AND MAY NOT BE REPRODUCED WITHOUT WRITTEN CONSENT.  CONTRACTOR RESPONSIBLE FOR CORRECT SETTING OUT ON SITE. ANY DISCREPANCIES TO BE NOTED TO THE DESIGNER IMMEDIATELY.		
MARKED	REVISION	DATE
A		

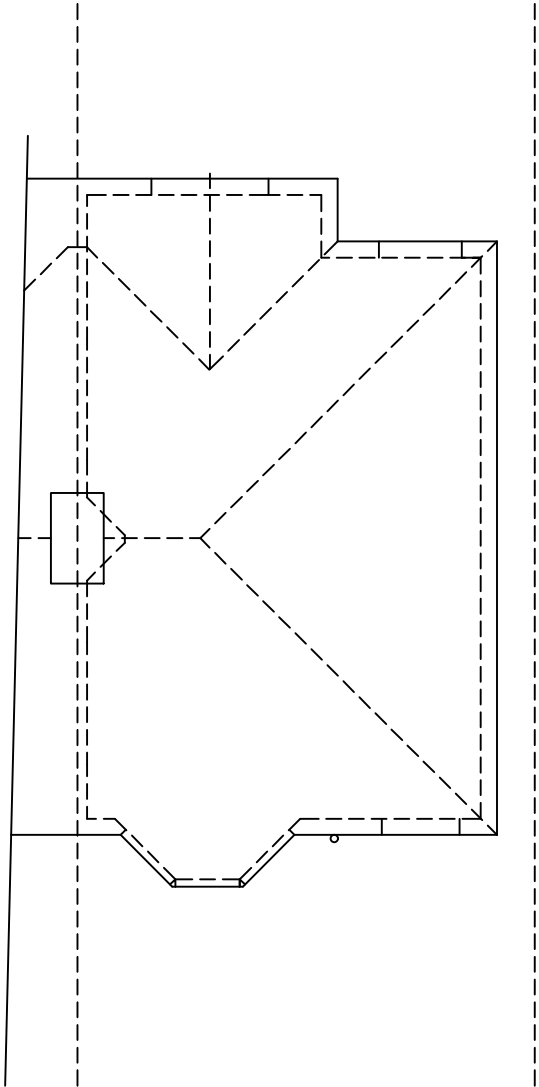

EXISTING ROOF PLAN

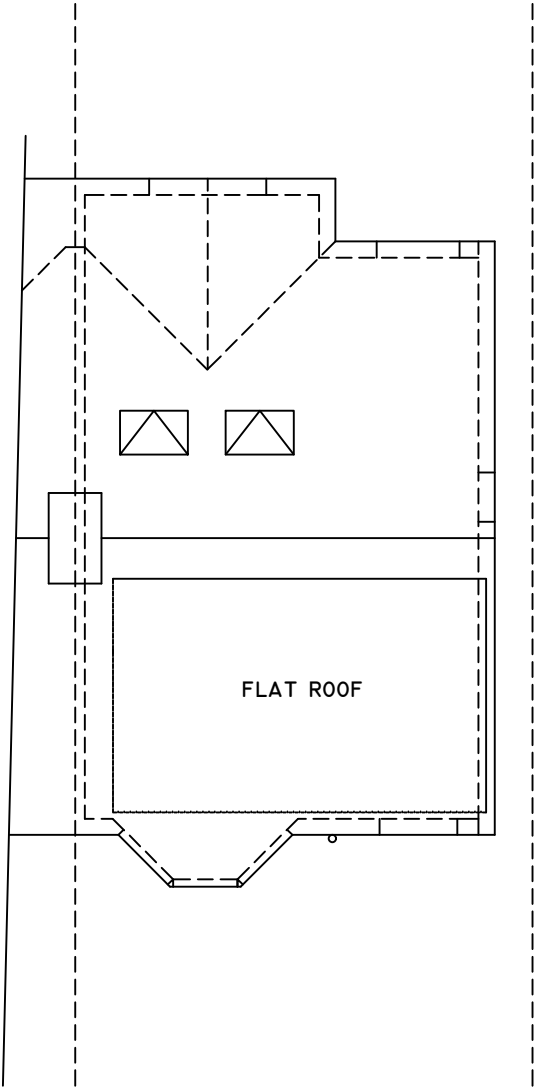

PROPOSED ROOF PLAN



	CHECKED:	DATE: DEC 2022	DRAWING TITLE: EXISTING & PROPOSED ROOF PLAN	PROJECT: 49 SANDRINGHAM ROAD LONDON NW11 9DR	
	DRAWN:	SCALE: 1:100			
	DRAWING NUMBER:  L8				