


Proposed Ground Floor Plan  
Scale 1:100 @ A3

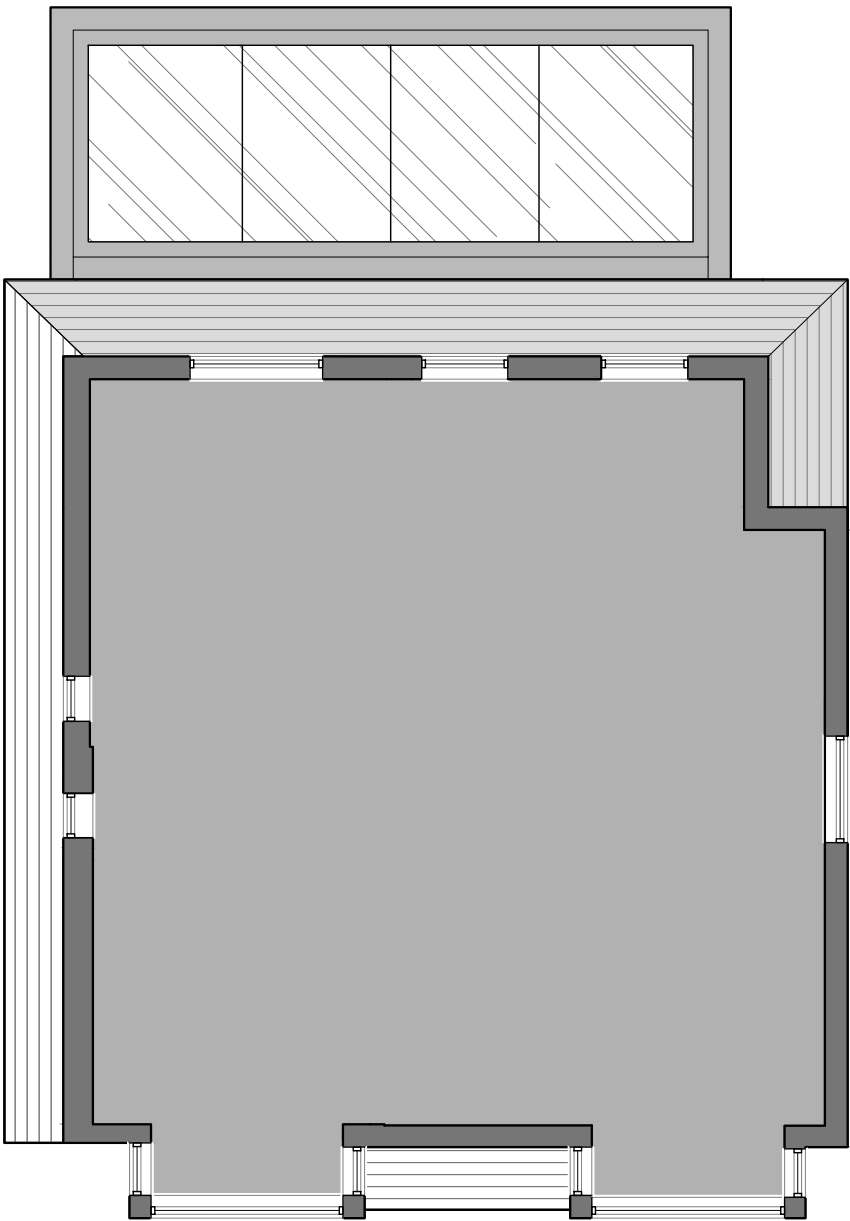

Proposed First Floor Plan  
Scale 1:100 @ A3

Issued For	DISCUSSION
General Notes:	THIS DRAWING HAS BEEN PREPARED BY AGS & ANDREW LEWIS AND THE DATA CONTAINED HEREIN MAY BE USED OR REPRODUCED ONLY WITH ANDREW LEWIS' APPROVAL.

Rev.	Description	Date	Signed	Checked

--


--

Project 17 PARKLANDS		
A3 Scale 1:100@A3	Date 01.11.24	
Drawing Title Proposed Plans		

AGS Architectural Generation Studio Andrew Lewis		
Project no. 22/001	Drawing no. 301	Revision 00



Proposed Rear Elevation  
Scale 1:100 @ A3

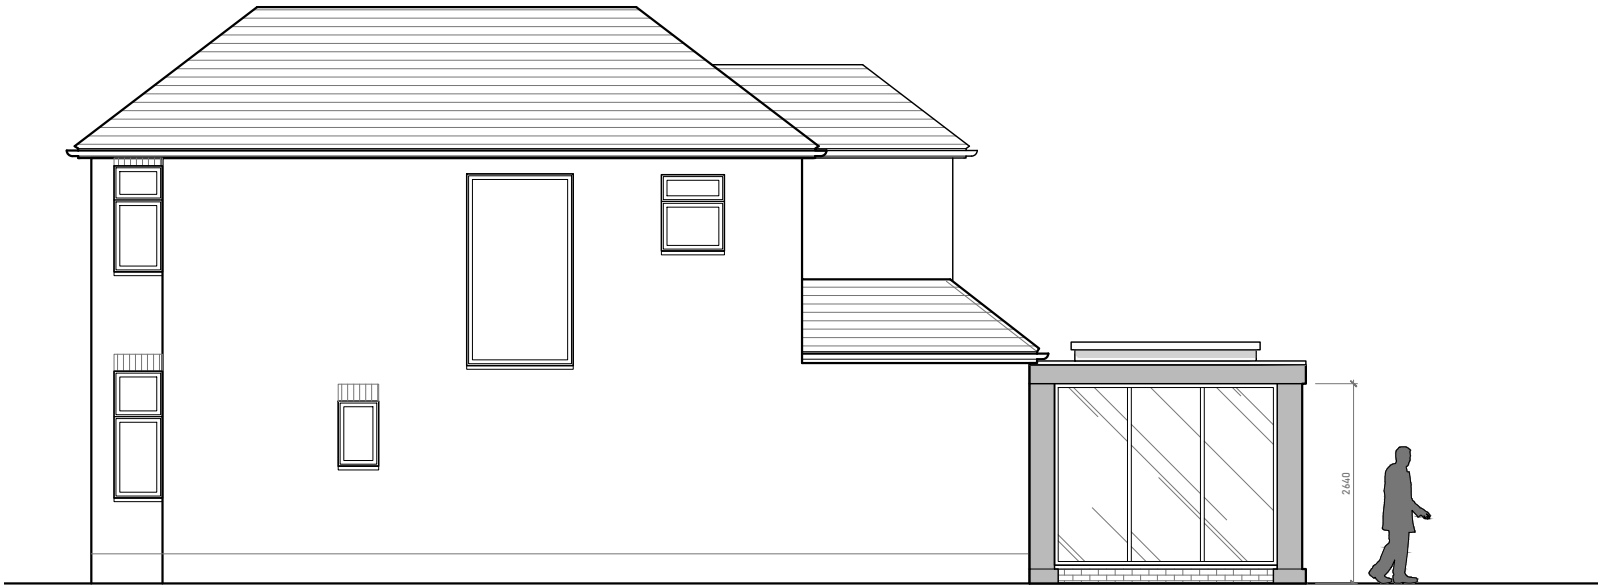

Proposed Side Elevation  
Scale 1:100 @ A3

Issued For	DISCUSSION
General Notes:	THIS DRAWING HAS BEEN PREPARED BY AGS & ANDREW LEWIS AND THE DATA CONTAINED HEREIN MAY BE USED OR REPRODUCED ONLY WITH ANDREW LEWIS' APPROVAL.

Rev.	Description	Date	Signed	Checked

--

--

Project 17 PARKLANDS		
A3 Scale 1:100@A3	Date 01.11.24	
Drawing Title Proposed Elevations		

AGS Architectural Generation Studio Andrew Lewis		
Project no. 22/001	Drawing no. 311	Revision 00