





:FOR PLANNING

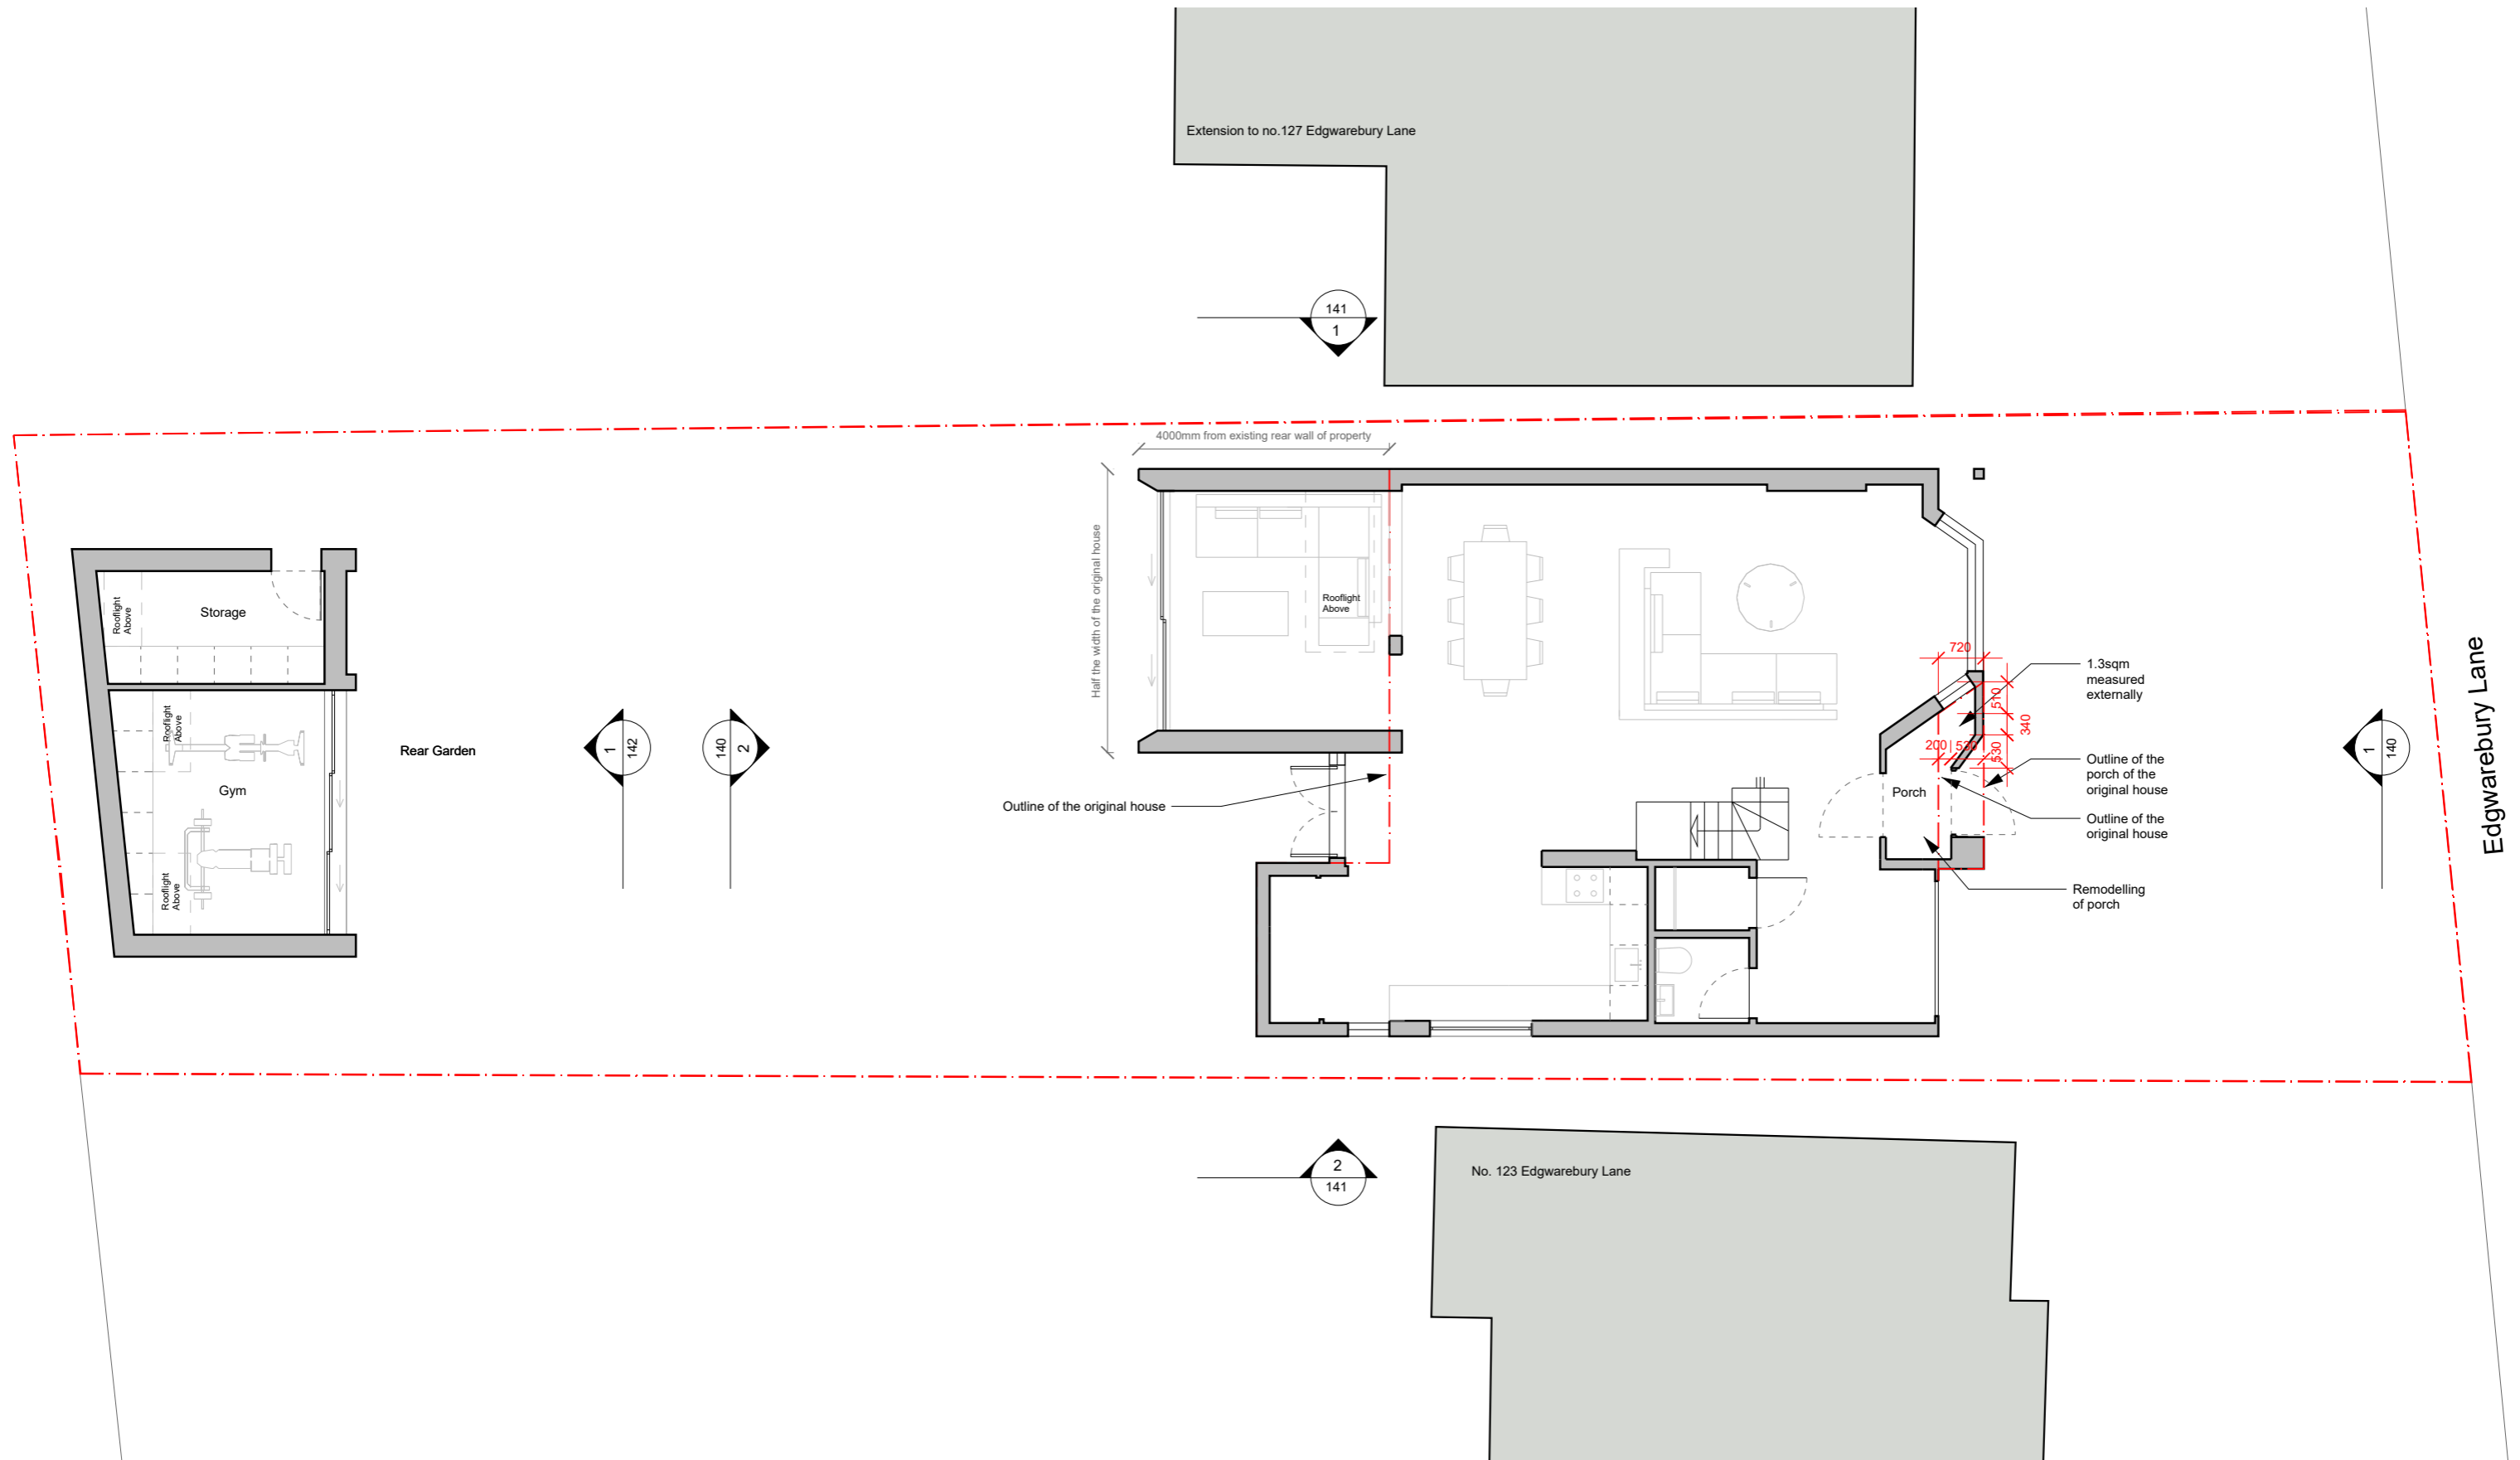

1 Proposed Ground Floor Plan
110PD Plan Scale: 1:100@A3

| | | | | | | | |
|-------------------------------|--|---|--|---|--|--|--|
| PROJECT: :125 Edgbury Lane | | NUMBER: :EDG 110PD | | :REVISION P2 | | NOTES: 1. Do not scale unless for planning or pricing 2. This drawing is not for construction 3. Studio Dera accepts no liability for use of this drawing by parties other than the party for whom it was prepared or for purposes other than those for which it was prepared. 4. This drawing does not contain shared coordinates and is not issued for coordination purposes. 5. Copyright Studio Dera 2021 | |
| DRAWN BY: :KT | | CHECKED BY: :MD | | ISSUE FOR: PLANNING SCALE: 1:100@A3 DATE: 10.12.2024 | |  Scale 1:100 Meters | |
| PROJECT: :EDG | | DRAWING: :Proposed Ground Floor Plan | |  | |  A: Unit 111, Bradbury Works 3 Bradbury Street London N16 6UN, UK T: +44(0)20 7665 6350 E: mail@studiodera.com W: www.studio-dera.com © studio dera 2023 ***** | |