




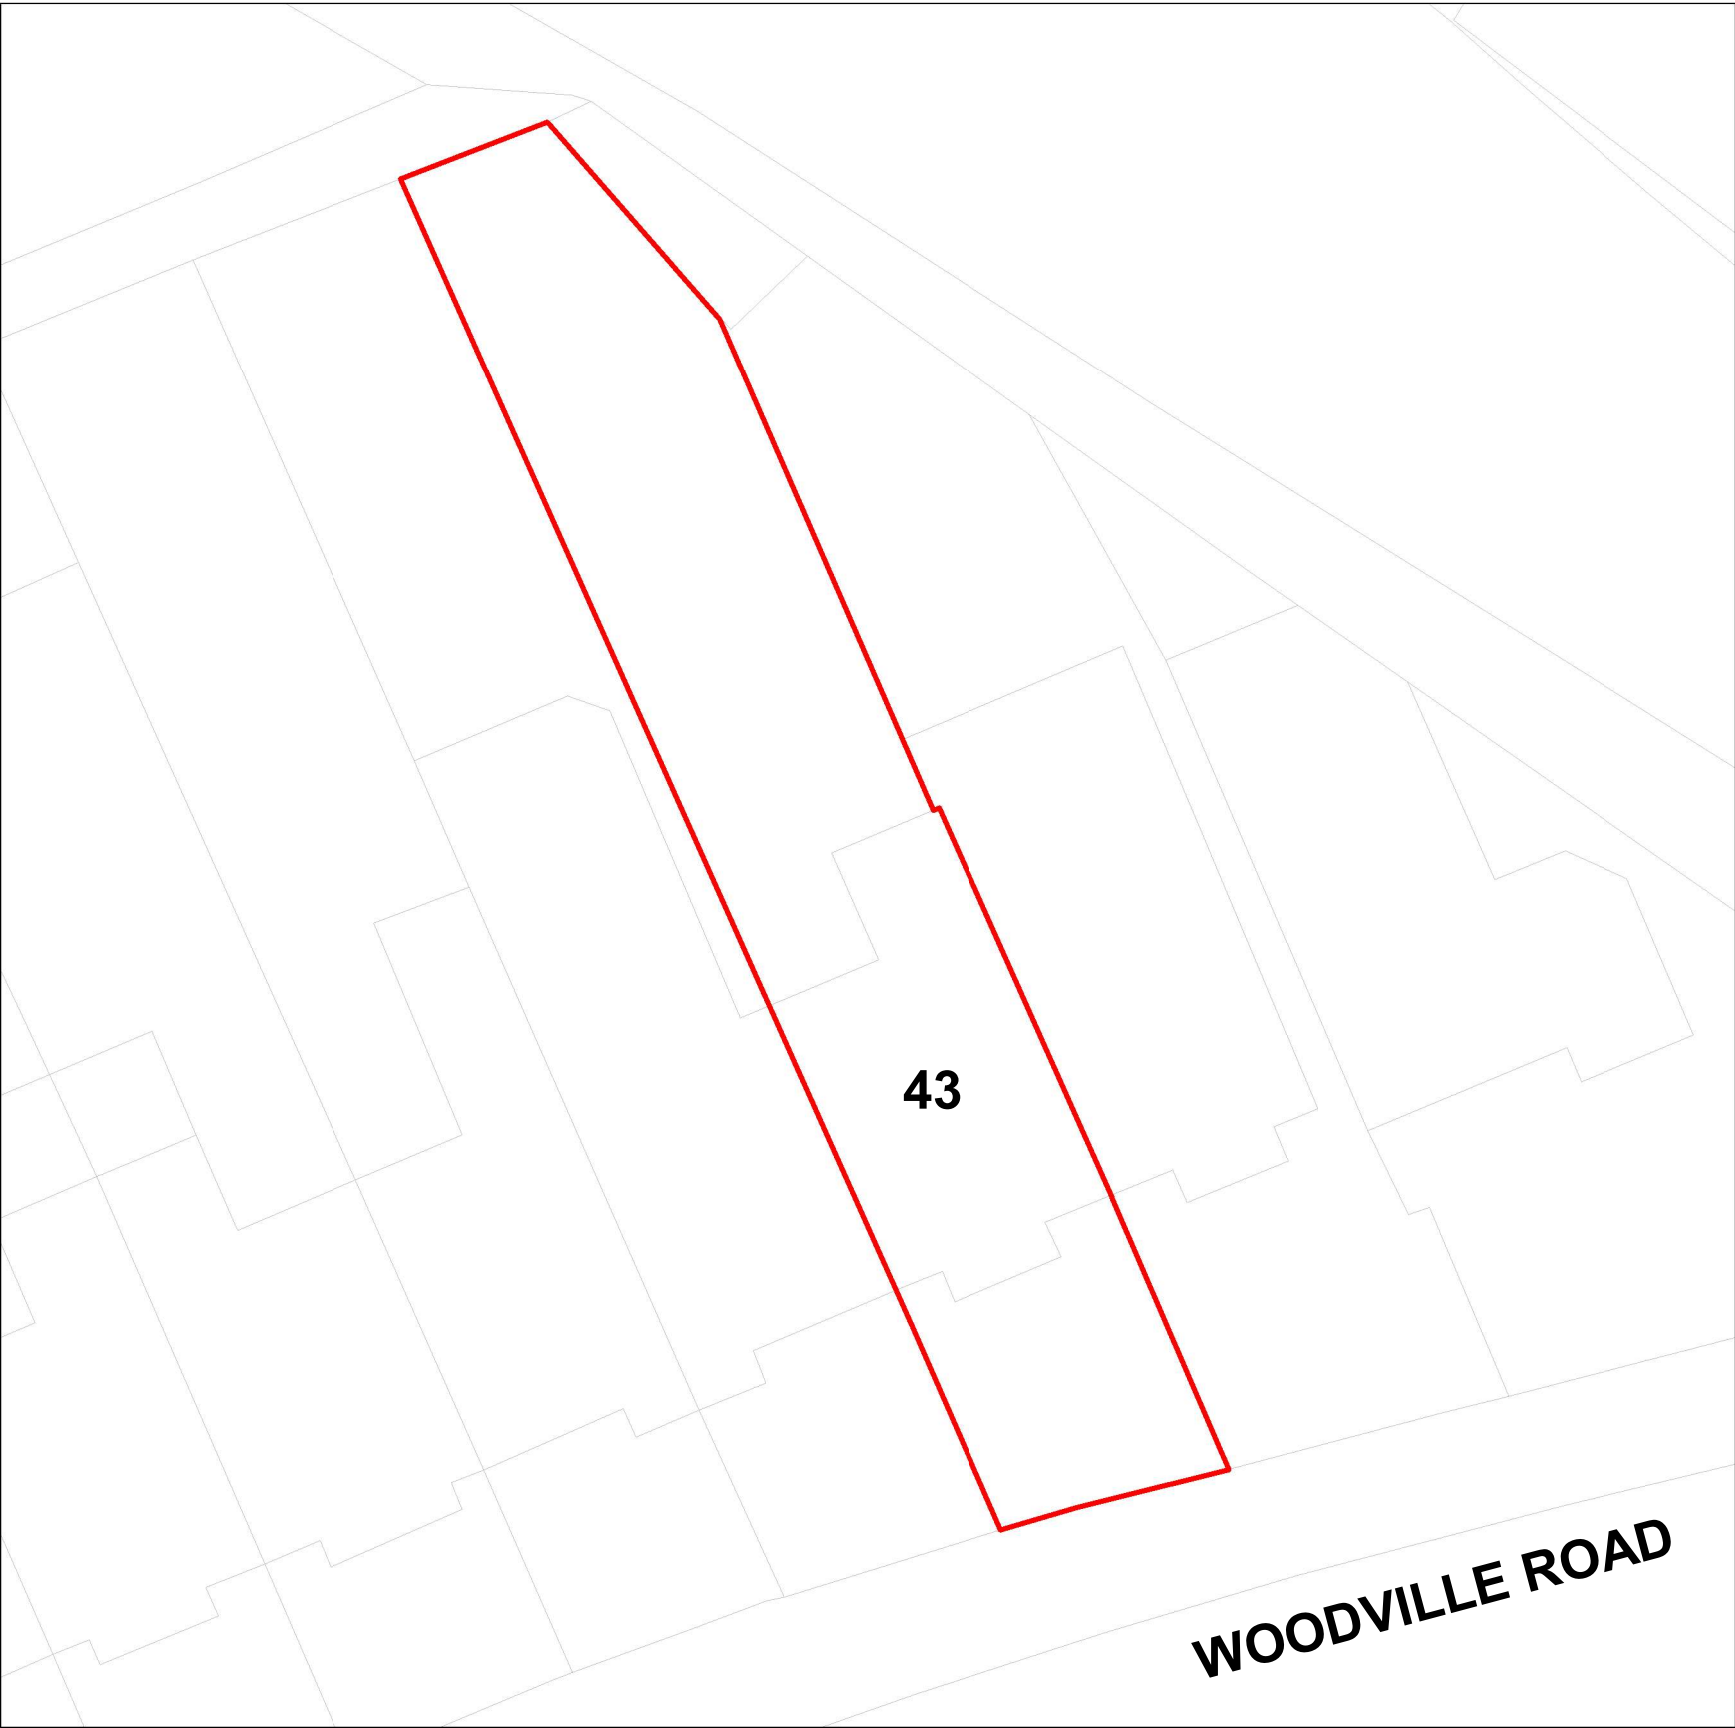

Existing OS Map
1 : 1250

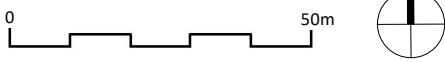

Existing Location Plan
1 : 200

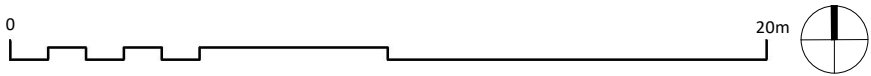

NOTES:
Only Scale of drawings for the Planning Purposes. Report all discrepancies, errors and omissions. Verify all dimensions on site before commencing any work on site or preparing shop drawings.
All materials, components and workmanship are to comply with the relevant British Standards, Codes of Practice, and appropriate manufacturers recommendations that from time to time shall apply.
For all specialist work, see relevant drawings.
This drawing and design are copyright of Planning Dimensions LTD

| Rev No. | Date | Description |
|---------|------|-------------|
|---------|------|-------------|

Boundry Line

Site Area: 228.7 m²

Existing GIA for the property: 101.1 m²

Project Title

43 Woodville Rd, London NW11 9TS

Drawing Description

Existing Location
Plan OS Map

Scale (@ A3)

As indicated

Drawn by

Hima

Date

23/01/2025

Checked by

David

Client

D.F

Status

For Planning

Drawing Number

EX - L001

Revision

A



info@pdimensions.co.uk
www.pdimensions.co.uk
0208 076 9300

Unit 7
Hawthorn Business Park
165 Granville Road
NW2 2AZ
London

NOTES:

Only Scale of drawings for the Planning Purposes. Report all discrepancies, errors and omissions. Verify all dimensions on site before commencing any work on site or preparing shop drawings.

All materials, components and workmanship are to comply with the relevant British Standards, Codes of Practice, and appropriate manufacturers recommendations that from time to time shall apply.

For all specialist work, see relevant drawings.

This drawing and design are copyright of Planning Dimensions LTD

| Rev No. | Date | Description |
|---------|------|-------------|
|---------|------|-------------|

Project Title

43 Woodville Rd, London NW11 9TS

Drawing Description

Existing Ground Floor Plan

| | |
|--------------|----------|
| Scale (@ A3) | Drawn by |
|--------------|----------|

| | |
|---------|----|
| 1 : 100 | AS |
|---------|----|

| | |
|------|------------|
| Date | Checked by |
|------|------------|


| | |
|------------|---|
| 23/01/2025 | D |
|------------|---|

| | |
|--------|--------|
| Client | Status |
|--------|--------|

| | |
|-----|--------------|
| D.F | For Planning |
|-----|--------------|

| | |
|----------------|----------|
| Drawing Number | Revision |
|----------------|----------|

| | |
|-----------|---|
| EX - P001 | A |
|-----------|---|

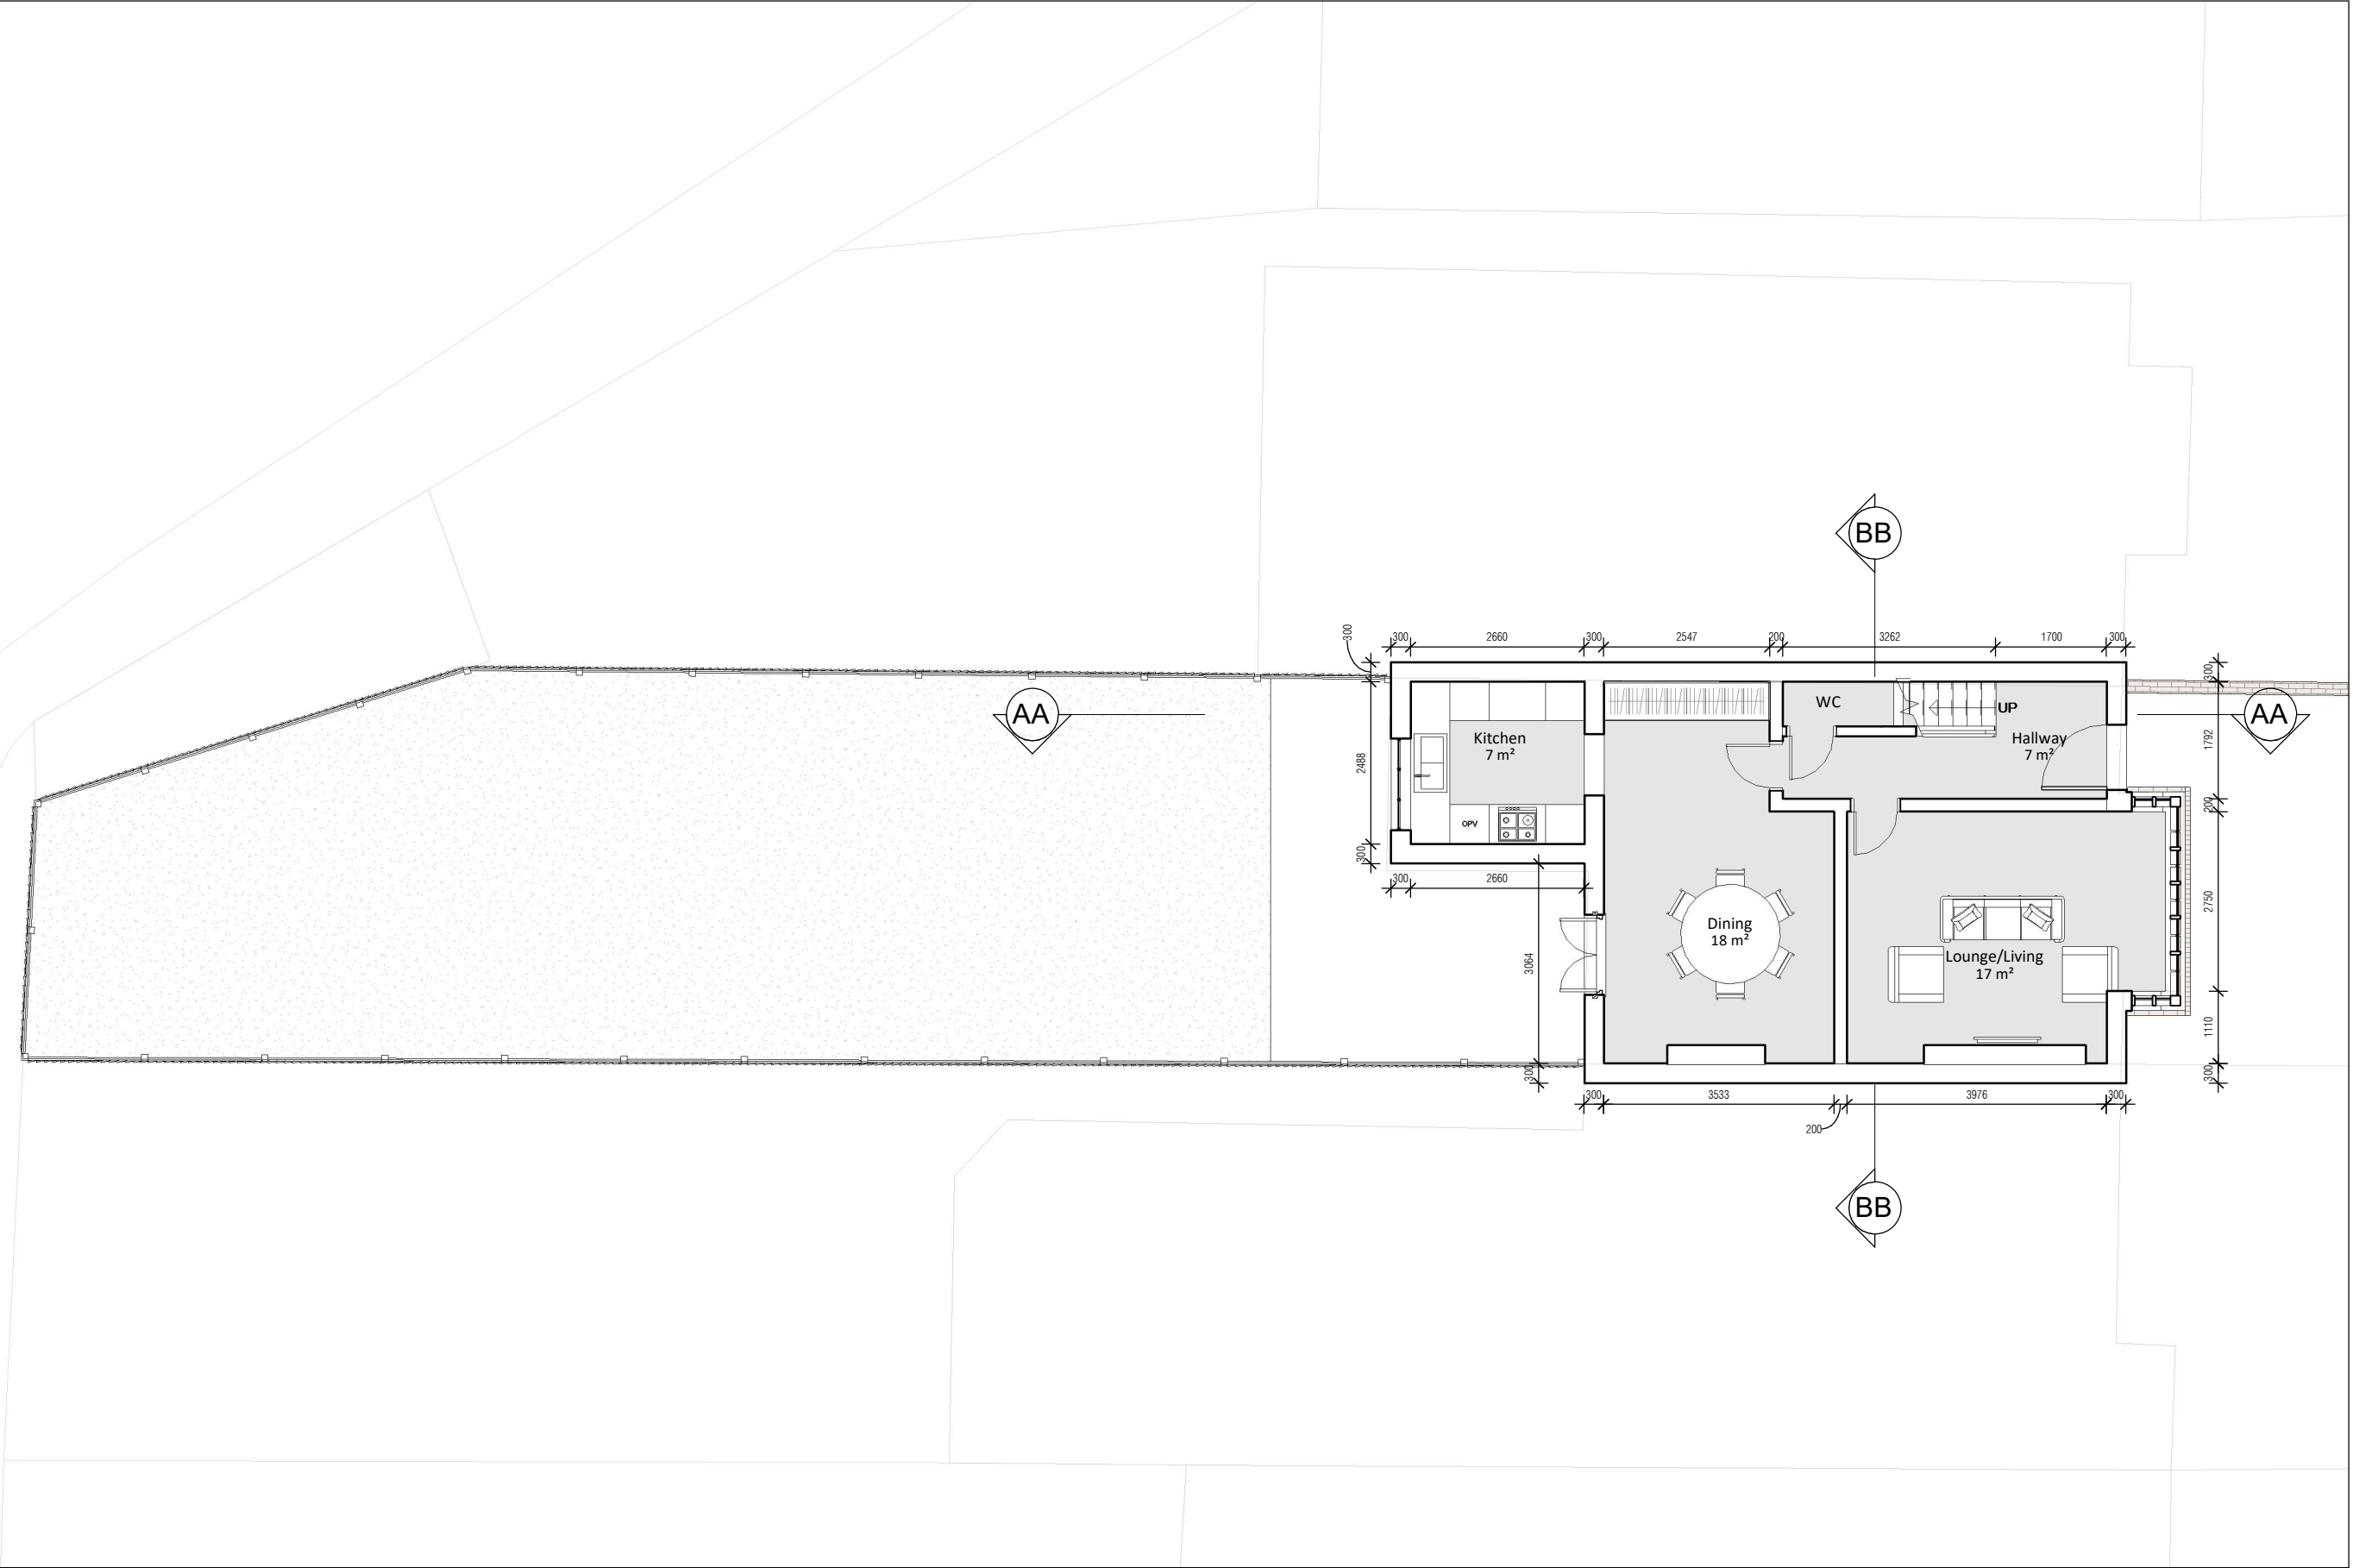

Existing Ground Floor Plan
1 : 100



GIA Floor Area: 55.3 m²



NOTES:

Only Scale of drawings for the Planning Purposes. Report all discrepancies, errors and omissions. Verify all dimensions on site before commencing any work on site or preparing shop drawings.

All materials, components and workmanship are to comply with the relevant British Standards, Codes of Practice, and appropriate manufacturers recommendations that from time to time shall apply.

For all specialist work, see relevant drawings.

This drawing and design are copyright of Planning Dimensions LTD

| Rev No. | Date | Description |
|---------|------|-------------|
|---------|------|-------------|

Project Title

43 Woodville Rd, London NW11 9TS

Drawing Description

Existing First Floor Plan

| | |
|--------------|----------|
| Scale (@ A3) | Drawn by |
| 1 : 100 | Sanjay |


| | |
|------------|------------|
| Date | Checked by |
| 23/01/2025 | David |

| | |
|--------|--------------|
| Client | Status |
| D.F | For Planning |

| | |
|----------------|----------|
| Drawing Number | Revision |
| EX - P002 | A |



| | |
|--|---|
| info@pdimensions.co.uk www.pdimensions.co.uk 0208 076 9300 | Unit 7 Hawthorn Business Park 165 Granville Road NW2 2AZ London |
|--|---|

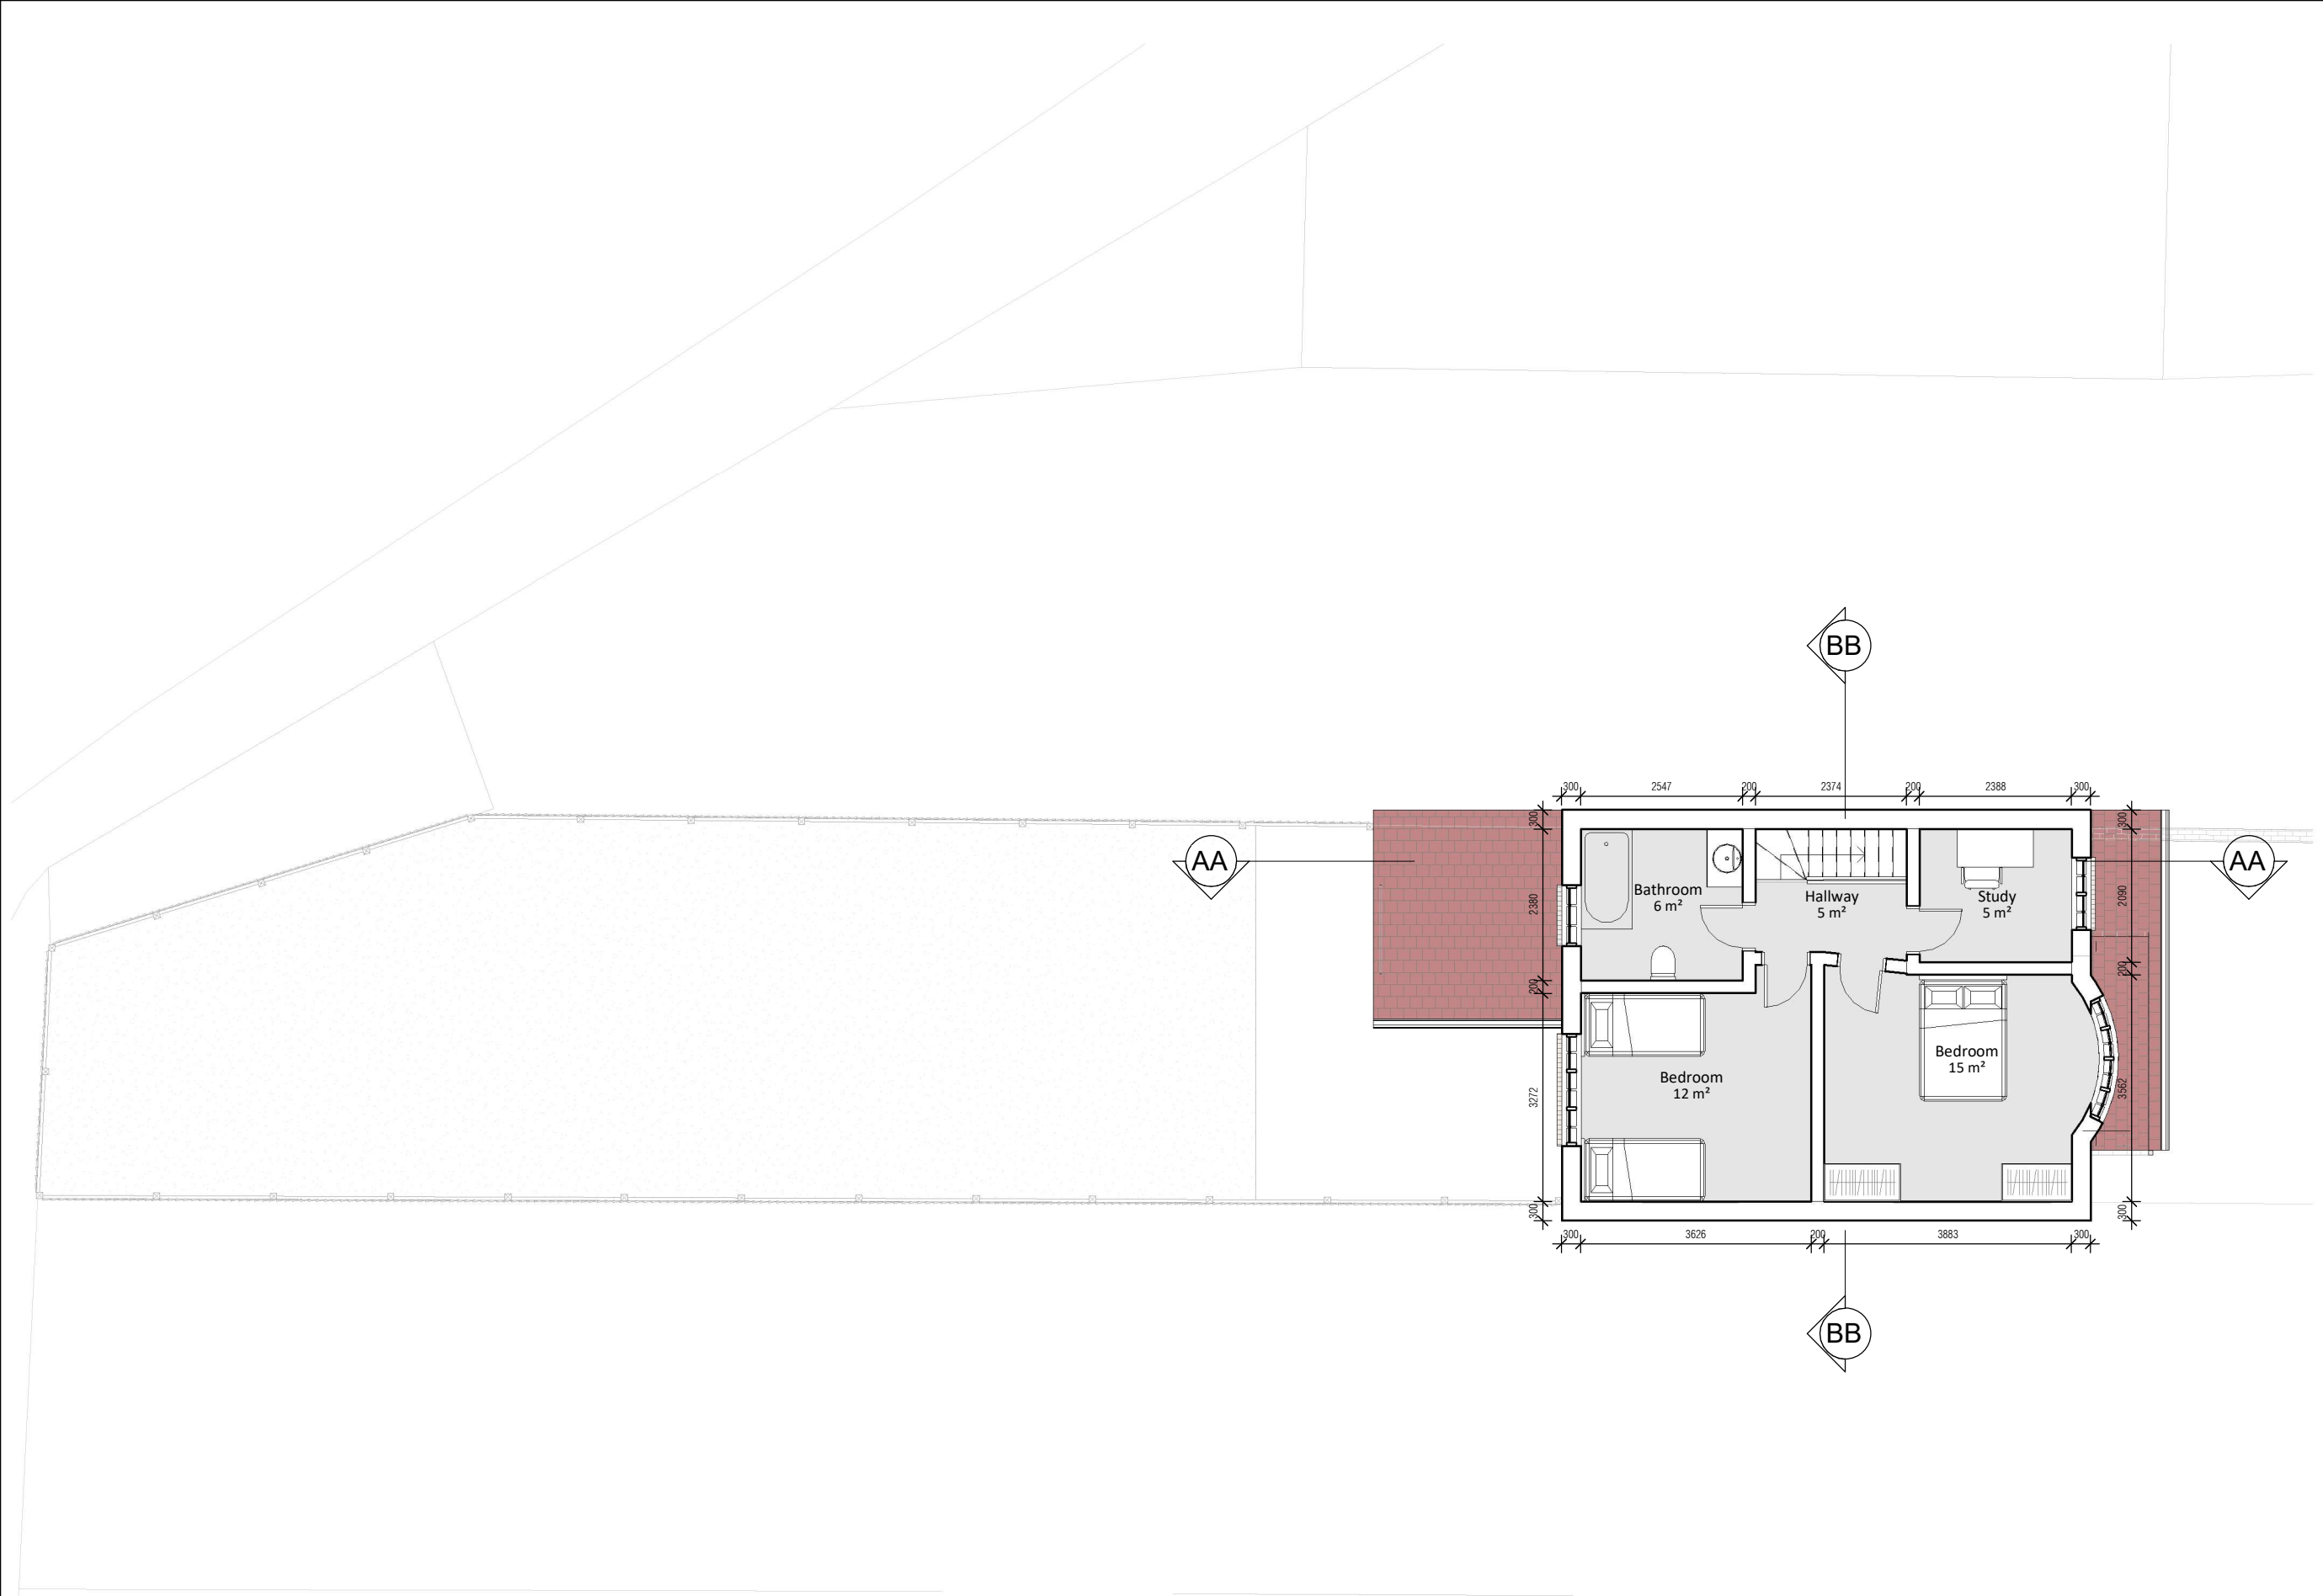


Existing First Floor Plan

1 : 100

0 5m

GIA Floor Area: 45.8 m²

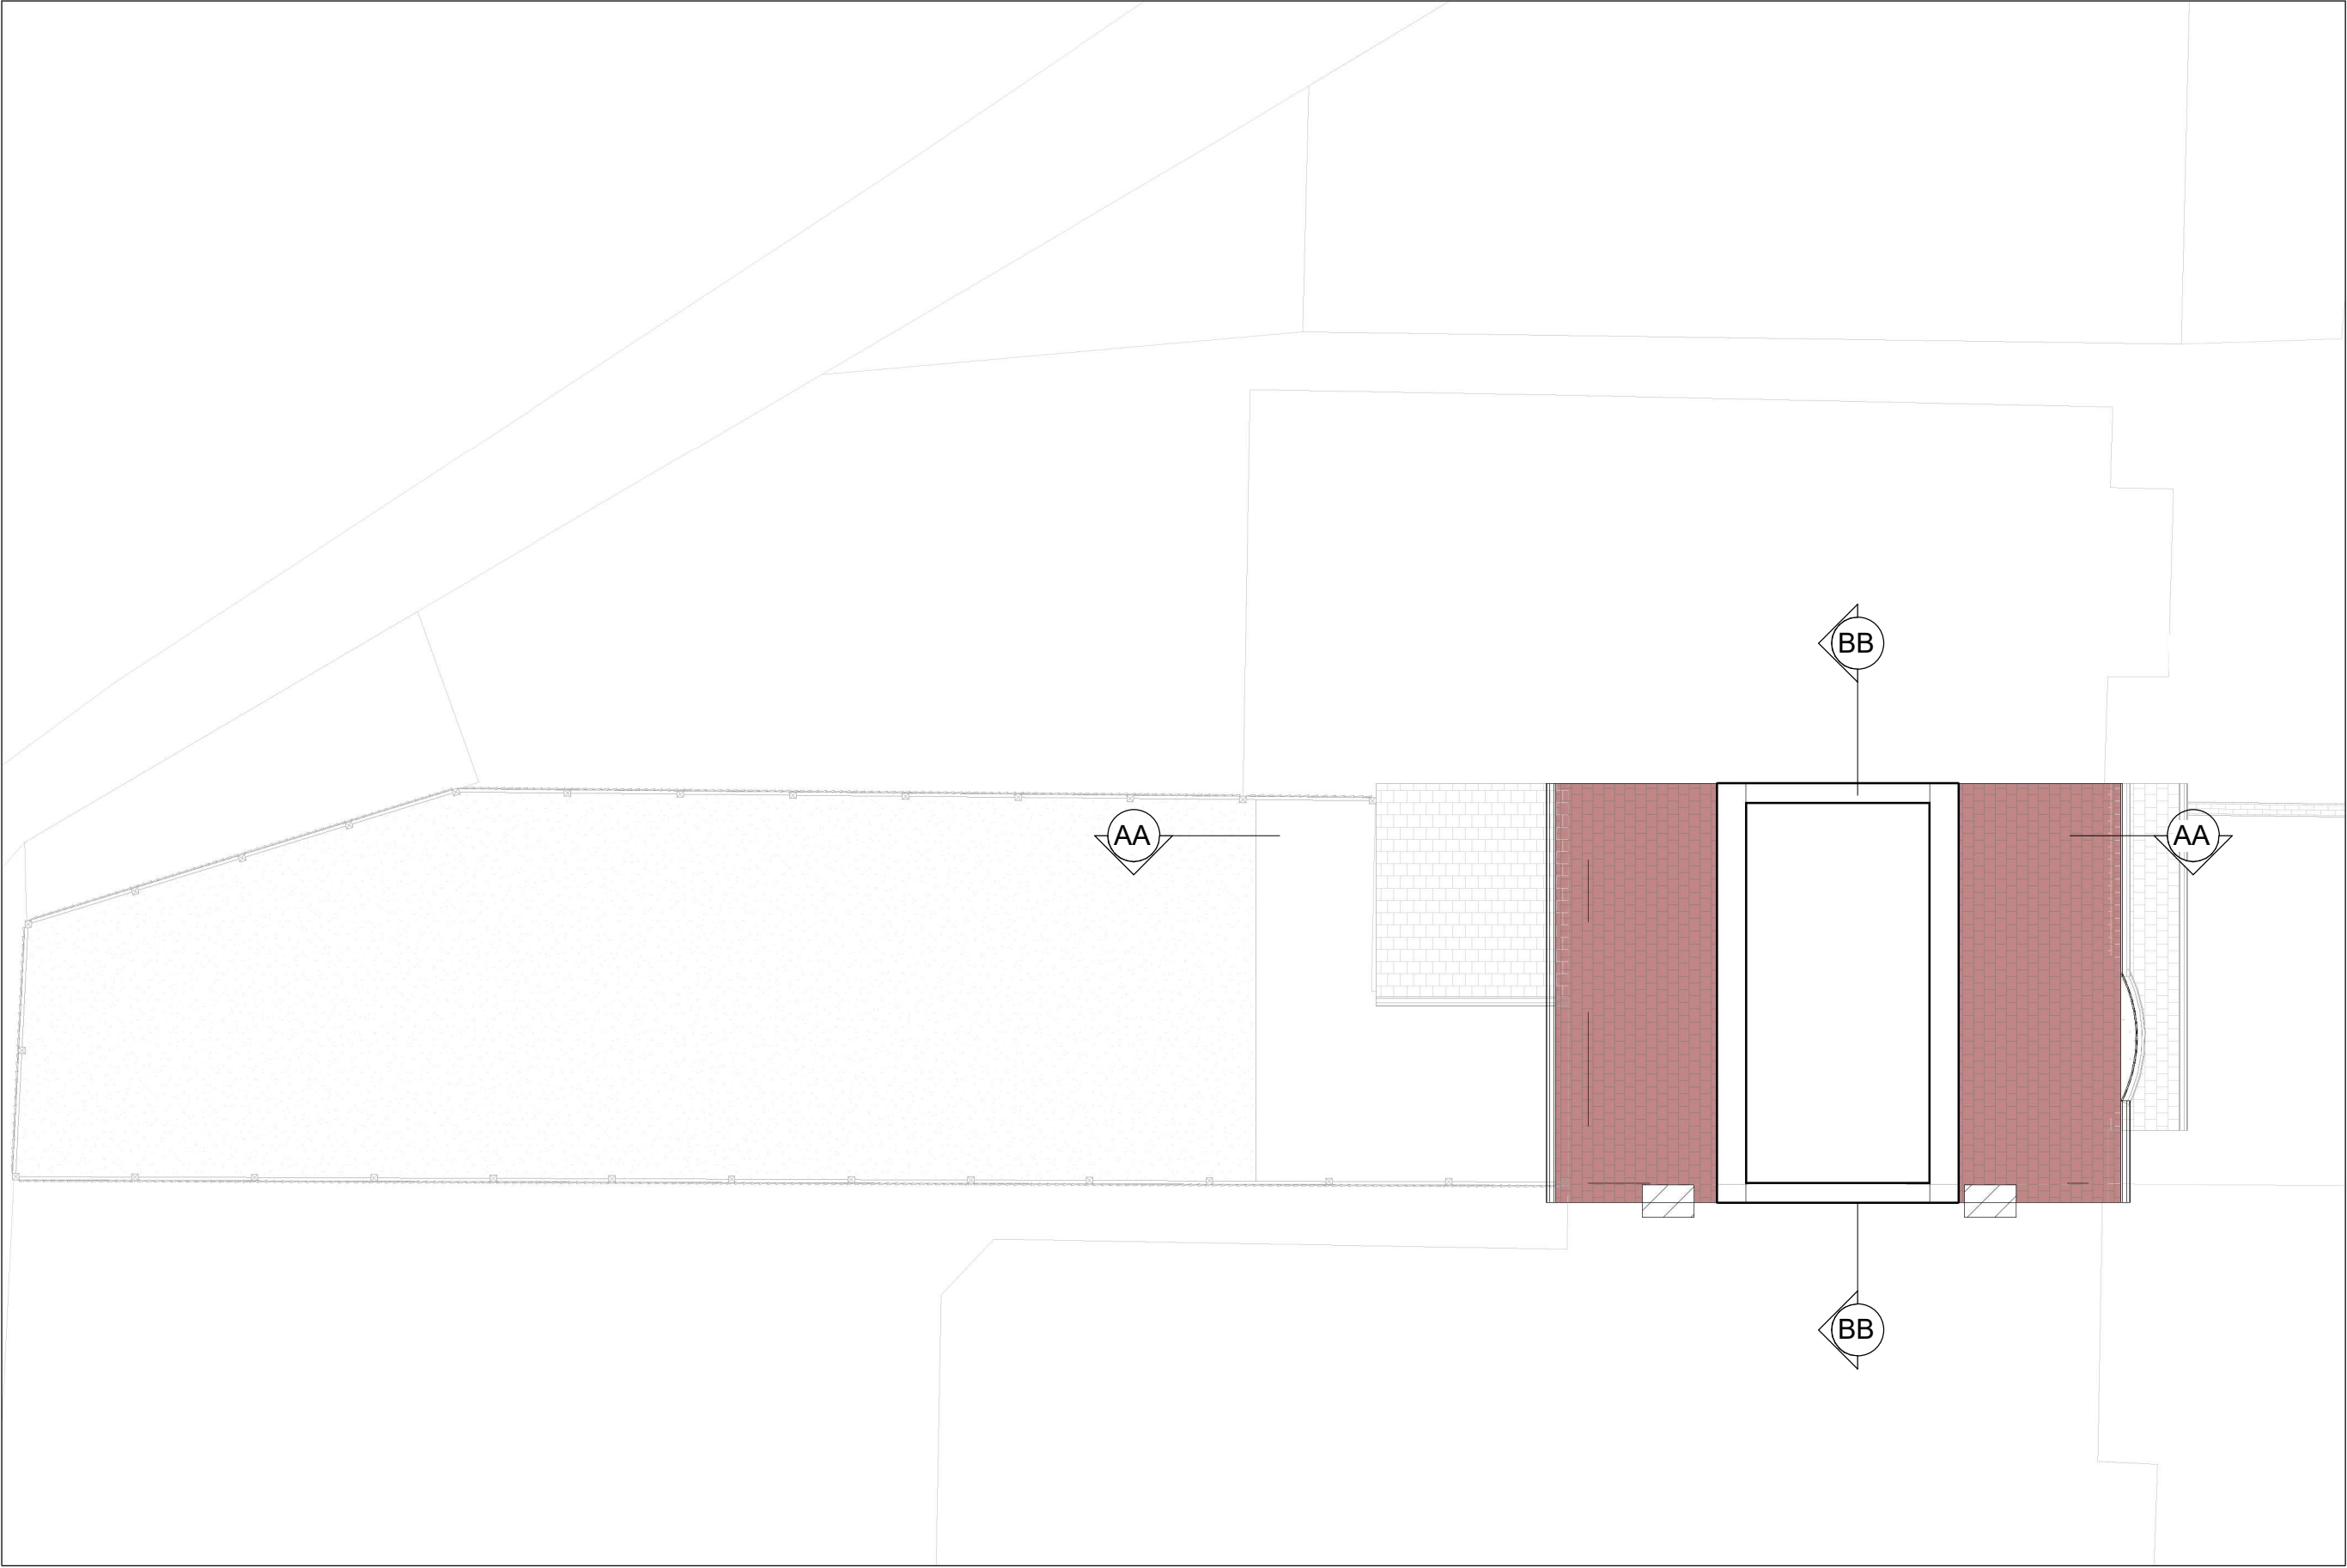

NOTES:

Only Scale of drawings for the Planning Purposes. Report all discrepancies, errors and omissions. Verify all dimensions on site before commencing any work on site or preparing shop drawings.

All materials, components and workmanship are to comply with the relevant British Standards, Codes of Practice, and appropriate manufacturers recommendations that from time to time shall apply.

For all specialist work, see relevant drawings.

This drawing and design are copyright of Planning Dimensions LTD

| Rev No. | Date | Description |
|---------|------|-------------|
|---------|------|-------------|

Project Title

43 Woodville Rd, London NW11 9TS

Drawing Description

Existing Loft Floor Plan

| | |
|---------------------|-----------------|
| Scale (@ A3) | Drawn by |
| 1 : 100 | AS |

| | |
|-------------------|-------------------|
| Date | Checked by |
| 23/01/2025 | D |

| | |
|---------------|---------------------|
| Client | Status |
| D.F | For Planning |

| | |
|-----------------------|-----------------|
| Drawing Number | Revision |
| EX - P003 | A |



NOTES:

Only Scale of drawings for the Planning Purposes. Report all discrepancies, errors and omissions. Verify all dimensions on site before commencing any work on site or preparing shop drawings.

All materials, components and workmanship are to comply with the relevant British Standards, Codes of Practice, and appropriate manufacturers recommendations that from time to time shall apply.

For all specialist work, see relevant drawings.

This drawing and design are copyright of Planning Dimensions LTD

| Rev No. | Date | Description |
|---------|------|-------------|
|---------|------|-------------|

Project Title

43 Woodville Rd, London NW11 9TS

Drawing Description

Existing Roof Plan

| | |
|--------------|----------|
| Scale (@ A3) | Drawn by |
|--------------|----------|

| | |
|---------|----|
| 1 : 100 | AS |
|---------|----|

| | |
|------|------------|
| Date | Checked by |
|------|------------|

| | |
|------------|---|
| 23/01/2025 | D |
|------------|---|

| | |
|--------|--------|
| Client | Status |
|--------|--------|


| | |
|-----|--------------|
| D.F | For Planning |
|-----|--------------|

| | |
|----------------|----------|
| Drawing Number | Revision |
|----------------|----------|

| | |
|-----------|---|
| EX - P004 | A |
|-----------|---|



| | |
|--|---|
| info@pdimensions.co.uk www.pdimensions.co.uk 0208 076 9300 | Unit 7 Hawthorn Business Park 165 Granville Road NW2 2AZ London |
|--|---|

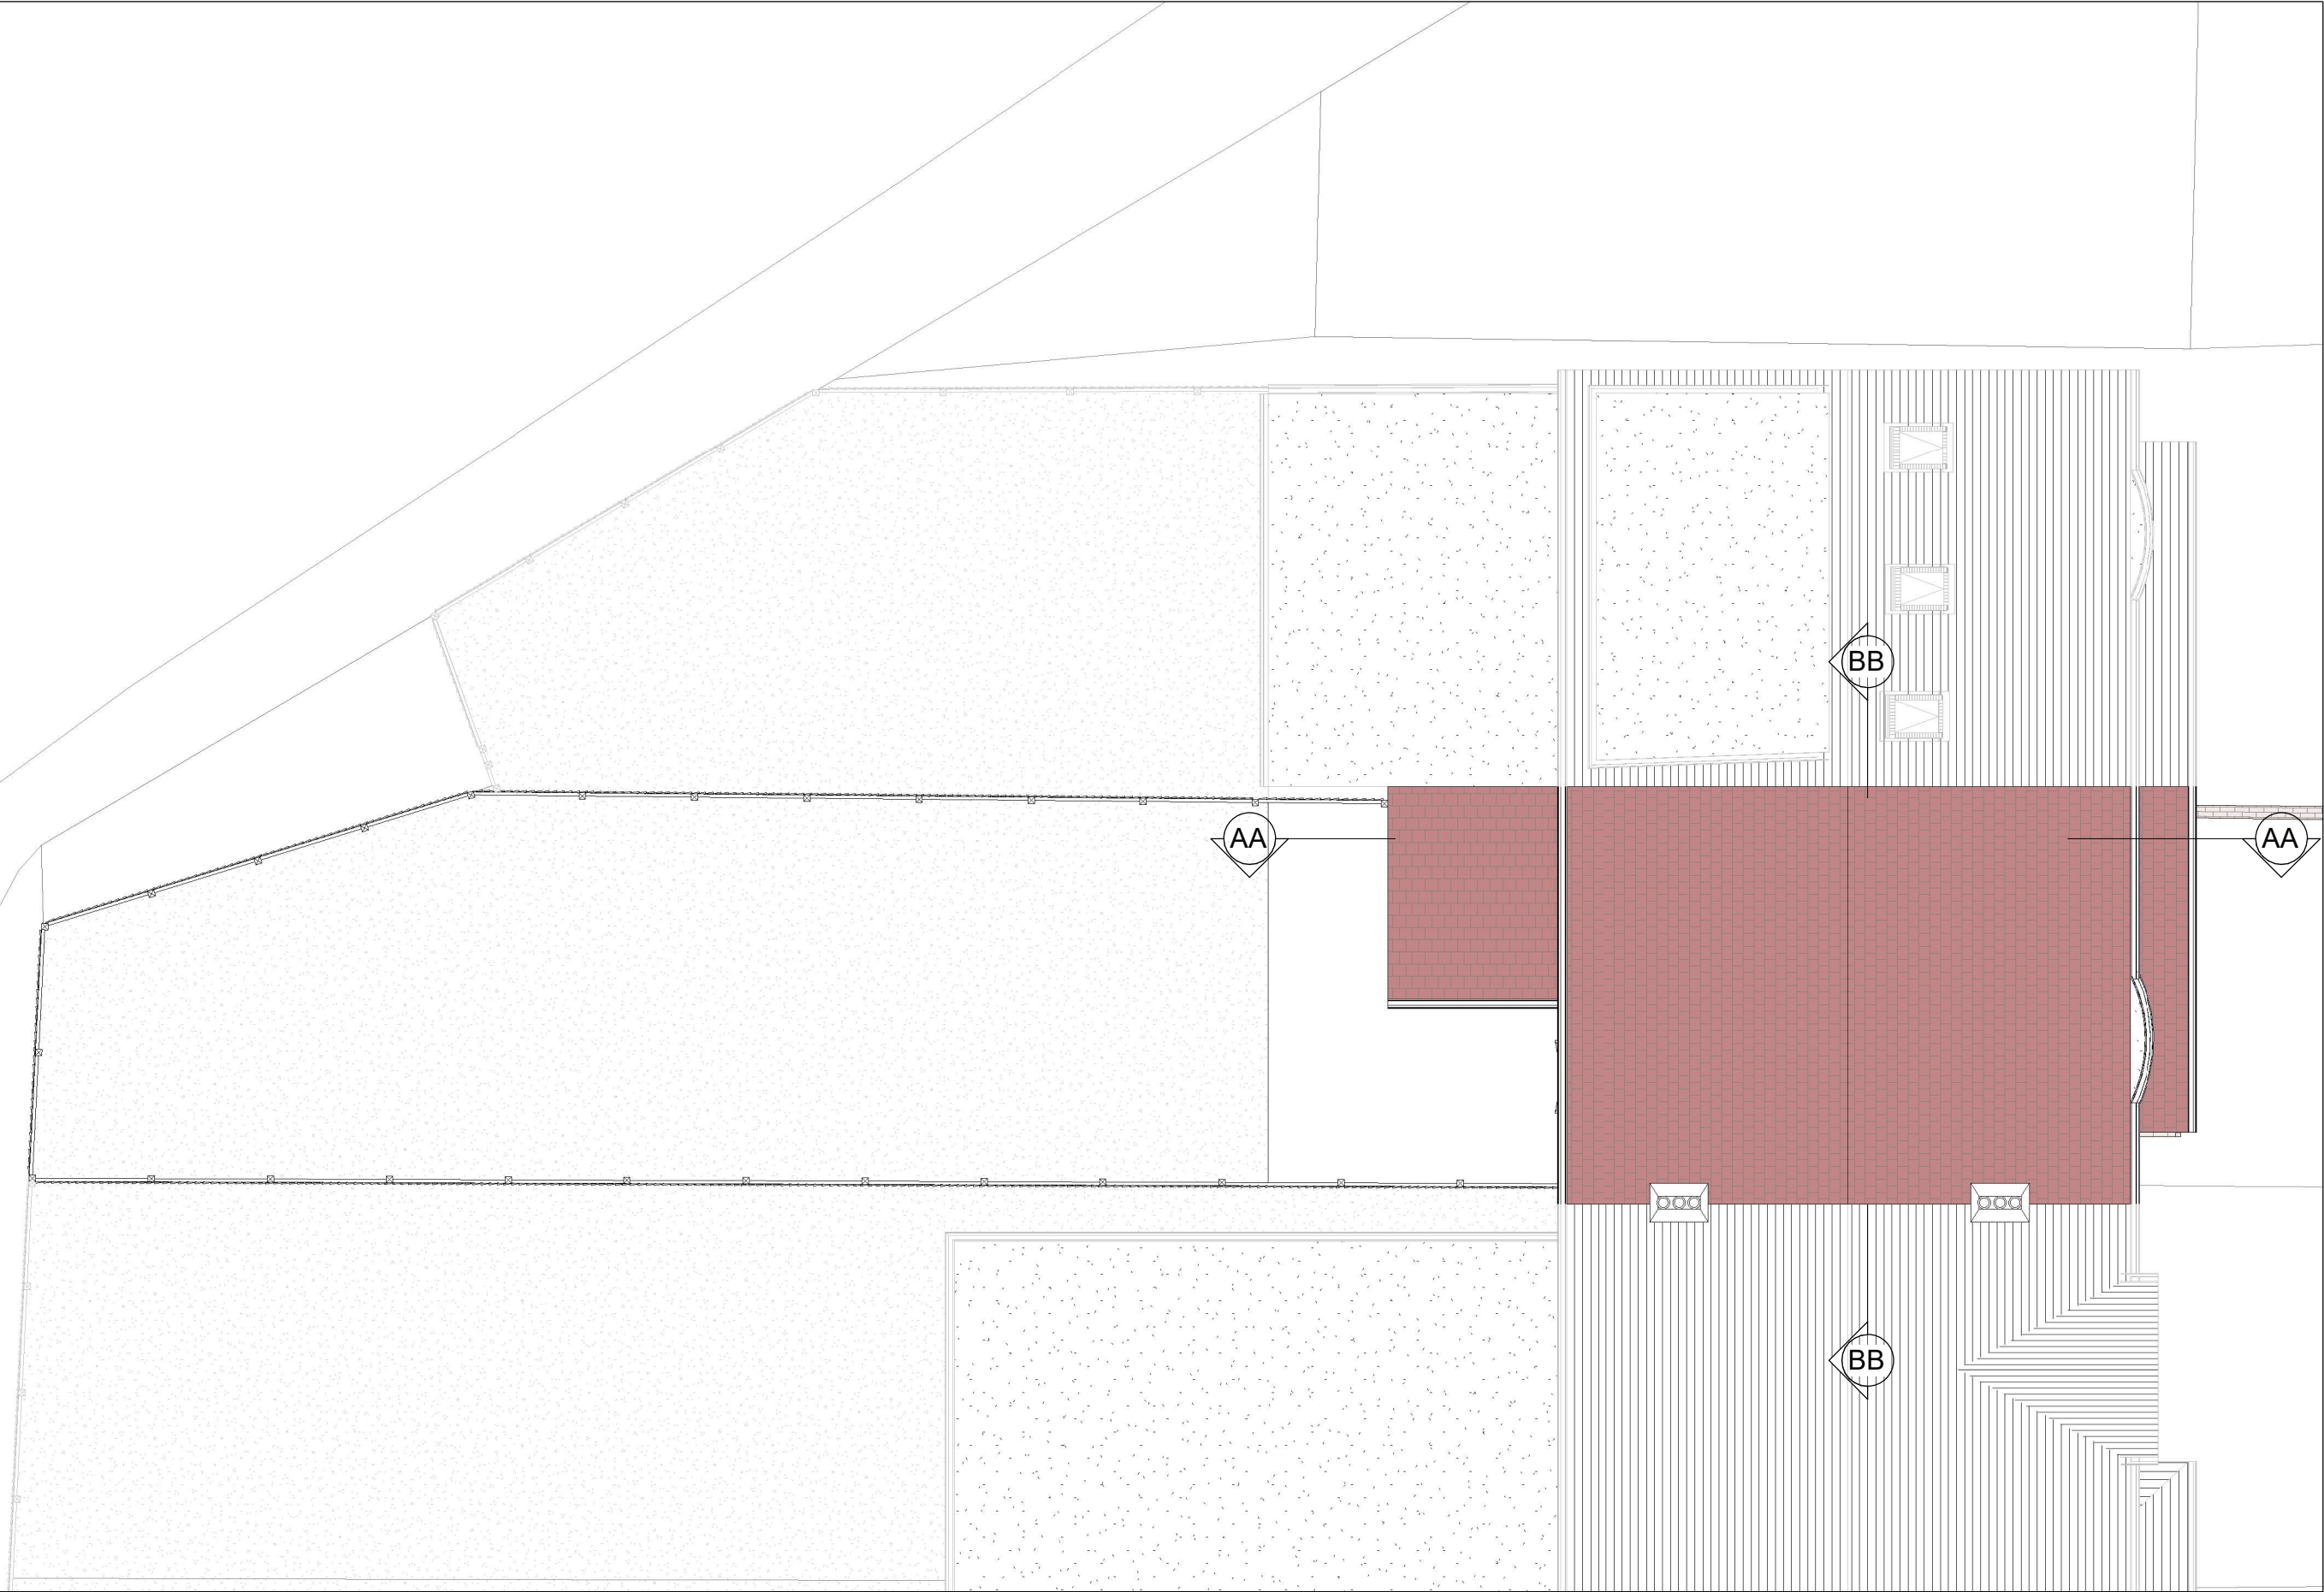

Existing Roof Plan

1 : 100

0 5m



NOTES:


Only Scale of drawings for the Planning Purposes. Report all discrepancies, errors and omissions. Verify all dimensions on site before commencing any work on site or preparing shop drawings.

All materials, components and workmanship are to comply with the relevant British Standards, Codes of Practice, and appropriate manufacturers recommendations that from time to time shall apply.

For all specialist work, see relevant drawings.

This drawing and design are copyright of Planning Dimensions LTD

| Rev No. | Date | Description |
|---------|------|-------------|
|---------|------|-------------|

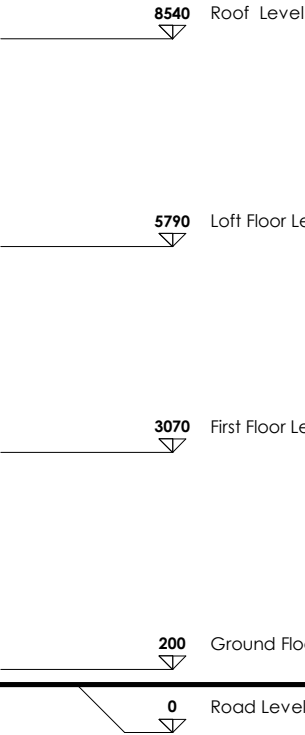

Project Title

43 Woodville Rd, London NW11 9TS

Drawing Description

Existing Front Elevation

| | |
|----------------|-----------|
| Scale (@ A3) | Drawn by |
| 1 : 100 | AS |

| | |
|-------------------|------------|
| Date | Checked by |
| 23/01/2025 | D |

| | |
|------------|---------------------|
| Client | Status |
| D.F | For Planning |

| | |
|------------------|----------|
| Drawing Number | Revision |
| EX - E001 | A |

Existing Front Elevation

1 : 100





info@pdimensions.co.uk
www.pdimensions.co.uk
0208 076 9300

Unit 7
Hawthorn Business Park
165 Granville Road
NW2 2AZ
London

NOTES:

Only Scale of drawings for the Planning Purposes. Report all discrepancies, errors and omissions. Verify all dimensions on site before commencing any work on site or preparing shop drawings.

All materials, components and workmanship are to comply with the relevant British Standards, Codes of Practice, and appropriate manufacturers recommendations that from time to time shall apply.

For all specialist work, see relevant drawings.

This drawing and design are copyright of Planning Dimensions LTD

| Rev No. | Date | Description |
|---------|------|-------------|
|---------|------|-------------|

Project Title

43 Woodville Rd, London NW11 9TS

Drawing Description

Existing Rear Elevation

| | |
|---------------------|-----------------|
| Scale (@ A3) | Drawn by |
| 1 : 100 | AS |

| | |
|-------------------|-------------------|
| Date | Checked by |
| 23/01/2025 | D |

| | |
|---------------|---------------------|
| Client | Status |
| D.F | For Planning |

| | |
|-----------------------|-----------------|
| Drawing Number | Revision |
| EX - E002 | A |



| | |
|--|---|
| info@pdimensions.co.uk www.pdimensions.co.uk 0208 076 9300 | Unit 7 Hawthorn Business Park 165 Granville Road NW2 2AZ London |
|--|---|



Existing Rear Elevation
1 : 100



NOTES:

Only Scale of drawings for the Planning Purposes. Report all discrepancies, errors and omissions. Verify all dimensions on site before commencing any work on site or preparing shop drawings.

All materials, components and workmanship are to comply with the relevant British Standards, Codes of Practice, and appropriate manufacturers recommendations that from time to time shall apply.

For all specialist work, see relevant drawings.

This drawing and design are copyright of Planning Dimensions LTD

| Rev No. | Date | Description |
|---------|------|-------------|
|---------|------|-------------|

Project Title

43 Woodville Rd, London NW11 9TS

Drawing Description

Existing Side Elevation 1

| | |
|--------------|----------|
| Scale (@ A3) | Drawn by |
| 1 : 100 | AS |


| | |
|------------|------------|
| Date | Checked by |
| 23/01/2025 | D |

| | |
|--------|--------------|
| Client | Status |
| D.F | For Planning |

| | |
|----------------|----------|
| Drawing Number | Revision |
| EX - E003 | A |



| | |
|--|---|
| info@pdimensions.co.uk www.pdimensions.co.uk 0208 076 9300 | Unit 7 Hawthorn Business Park 165 Granville Road NW2 2AZ London |
|--|---|

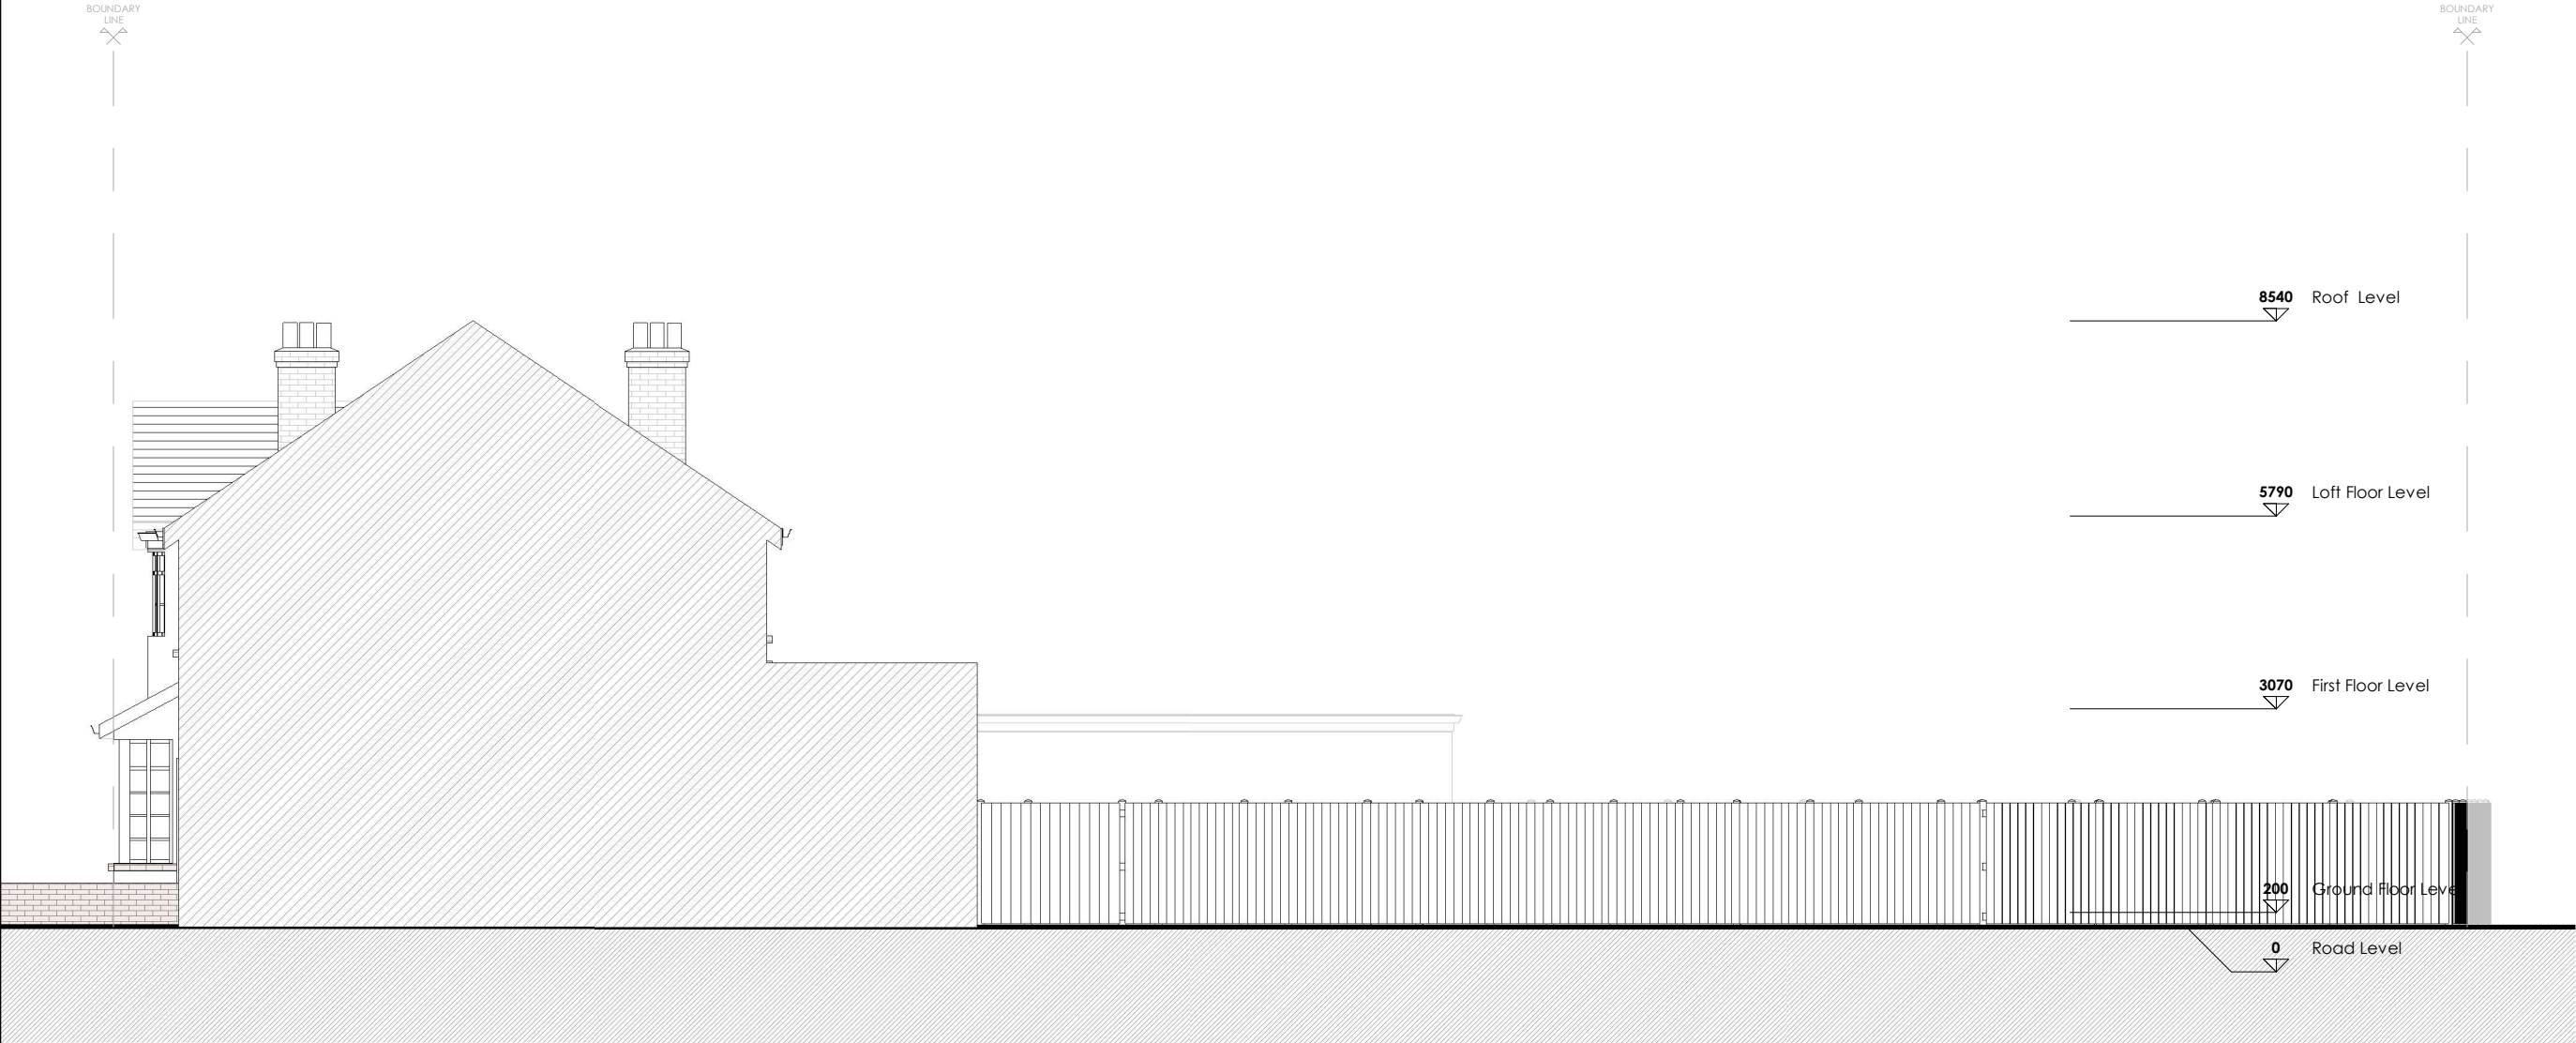

Existing Side Elevation 1
1 : 100



NOTES:

Only Scale of drawings for the Planning Purposes. Report all discrepancies, errors and omissions. Verify all dimensions on site before commencing any work on site or preparing shop drawings.

All materials, components and workmanship are to comply with the relevant British Standards, Codes of Practice, and appropriate manufacturers recommendations that from time to time shall apply.

For all specialist work, see relevant drawings.

This drawing and design are copyright of Planning Dimensions LTD

| Rev No. | Date | Description |
|---------|------|-------------|
|---------|------|-------------|

Project Title

43 Woodville Rd, London NW11 9TS

Drawing Description

Existing Side Elevation 2

| | |
|--------------|----------|
| Scale (@ A3) | Drawn by |
| 1 : 100 | AS |


| | |
|------------|------------|
| Date | Checked by |
| 23/01/2025 | D |

| | |
|--------|--------------|
| Client | Status |
| D.F | For Planning |

| | |
|----------------|----------|
| Drawing Number | Revision |
| EX - E004 | A |



| | |
|--|---|
| info@pdimensions.co.uk www.pdimensions.co.uk 0208 076 9300 | Unit 7 Hawthorn Business Park 165 Granville Road NW2 2AZ London |
|--|---|

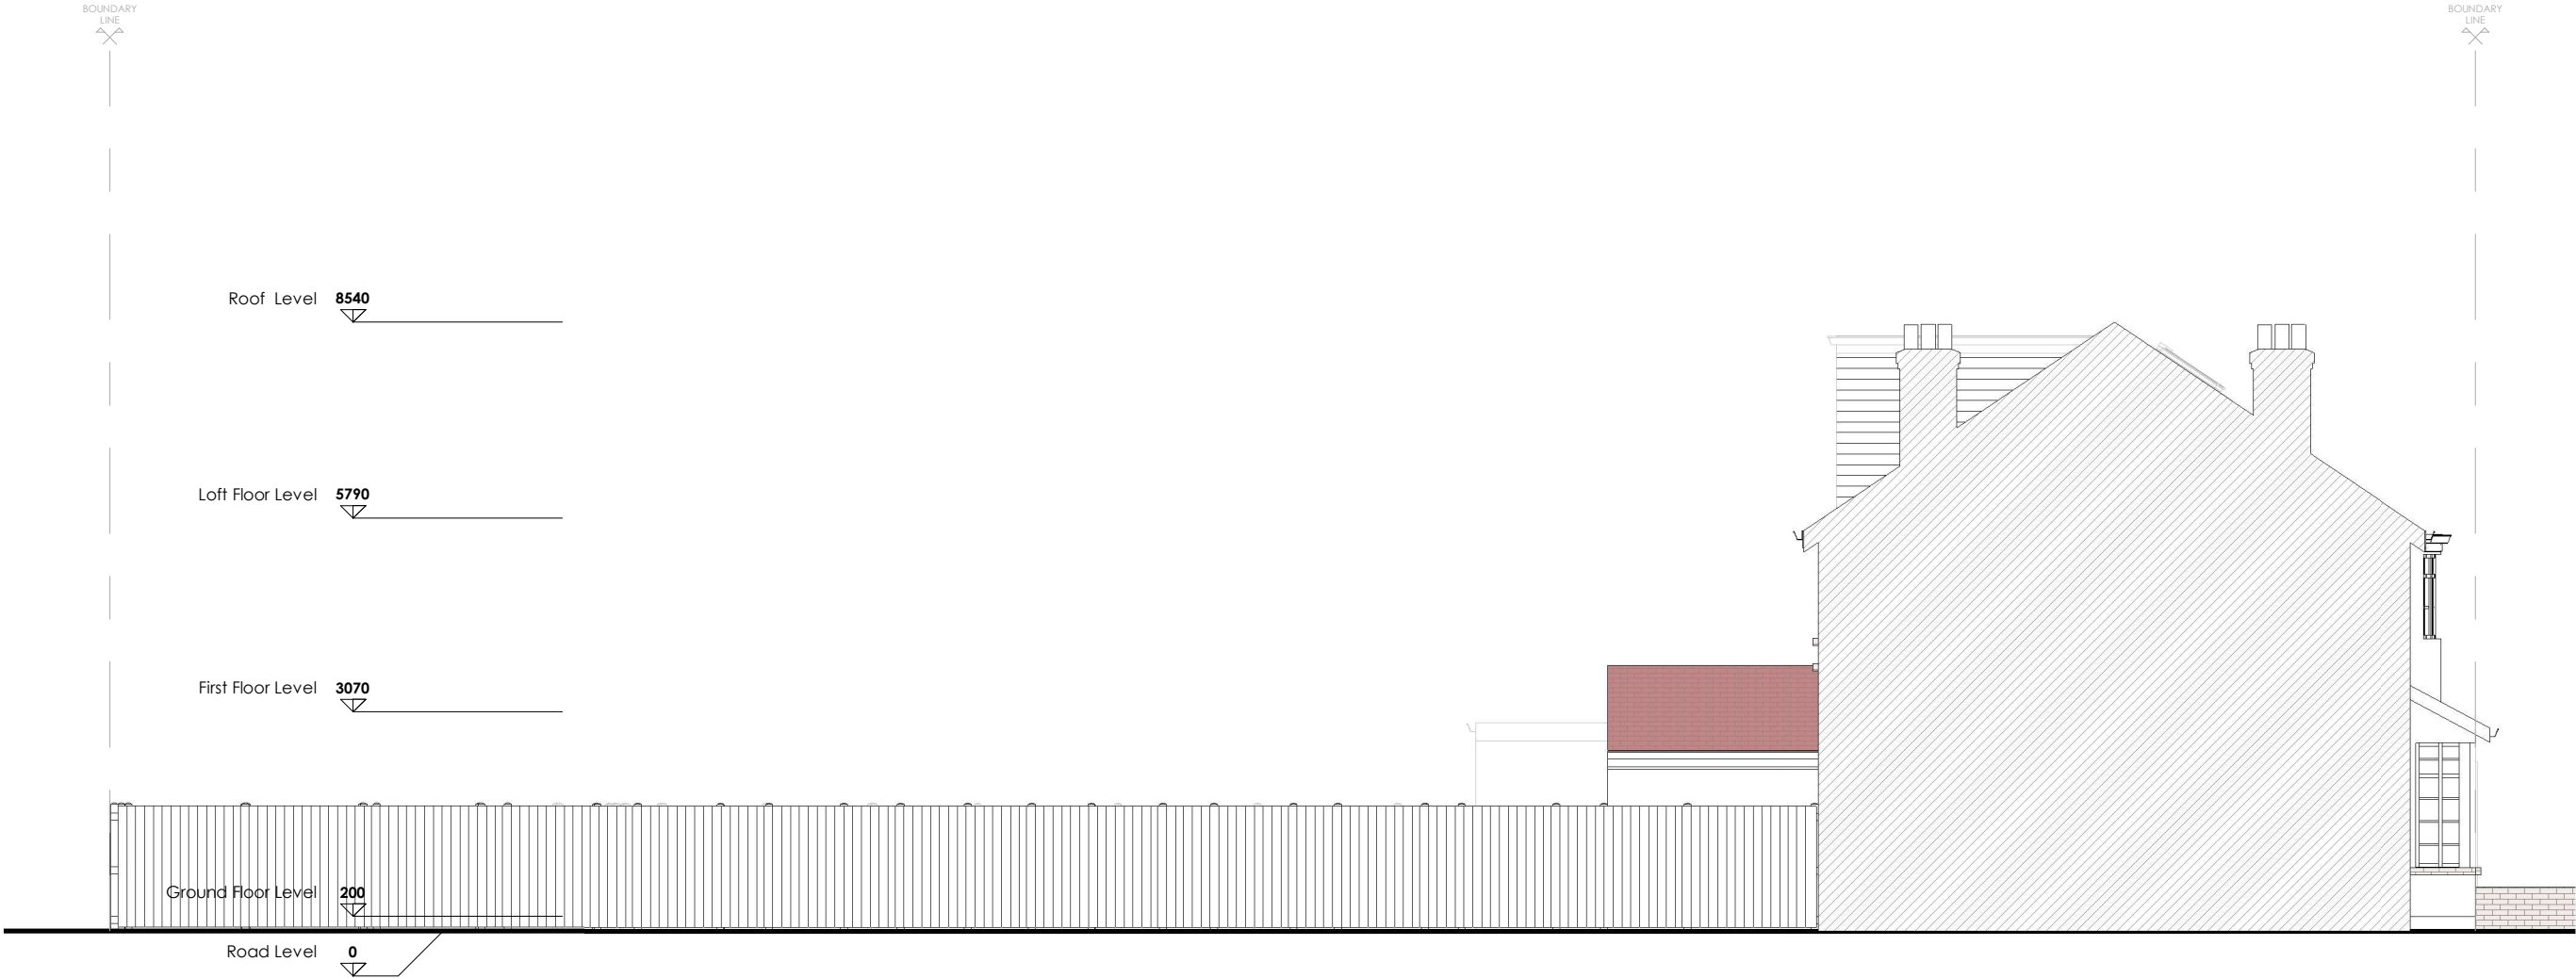

Existing Side Elevation 2
1 : 100



NOTES:

Only Scale of drawings for the Planning Purposes. Report all discrepancies, errors and omissions. Verify all dimensions on site before commencing any work on site or preparing shop drawings.

All materials, components and workmanship are to comply with the relevant British Standards, Codes of Practice, and appropriate manufacturers recommendations that from time to time shall apply.

For all specialist work, see relevant drawings.

This drawing and design are copyright of Planning Dimensions LTD

| Rev No. | Date | Description |
|---------|------|-------------|
|---------|------|-------------|

Project Title

43 Woodville Rd, London NW11 9TS

Drawing Description

Existing Section AA


| | |
|--------------|------------|
| Scale (@ A3) | Drawn by |
| 1 : 100 | AS |
| Date | Checked by |
| 23/01/2025 | D |

| | |
|--------|--------------|
| Client | Status |
| D.F | For Planning |

| | |
|----------------|----------|
| Drawing Number | Revision |
| EX - S001 | A |



| | |
|--|---|
| info@pdimensions.co.uk www.pdimensions.co.uk 0208 076 9300 | Unit 7 Hawthorn Business Park 165 Granville Road NW2 2AZ London |
|--|---|

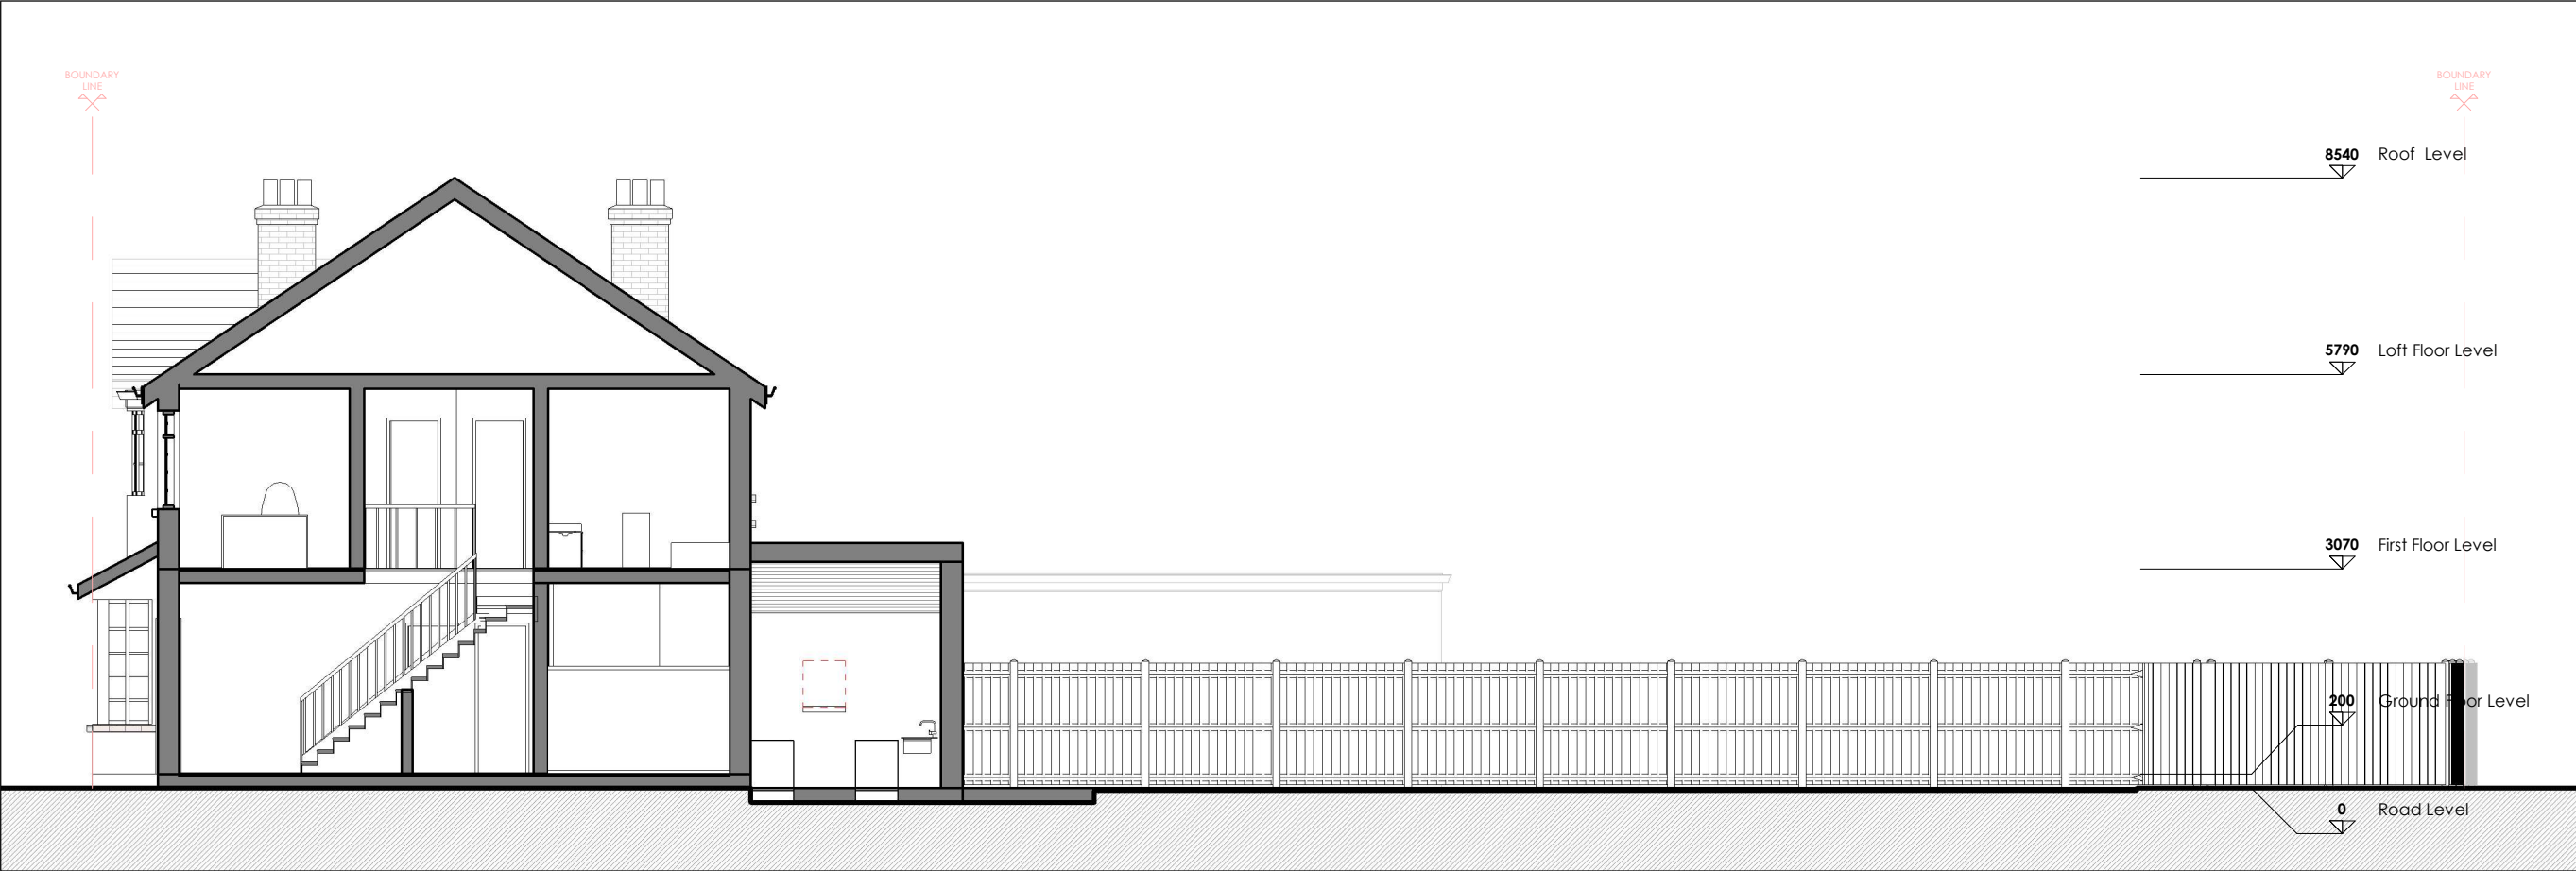

Existing Section AA

1 : 100



NOTES:

Only Scale of drawings for the Planning Purposes. Report all discrepancies, errors and omissions. Verify all dimensions on site before commencing any work on site or preparing shop drawings.

All materials, components and workmanship are to comply with the relevant British Standards, Codes of Practice, and appropriate manufacturers recommendations that from time to time shall apply.

For all specialist work, see relevant drawings.

This drawing and design are copyright of Planning Dimensions LTD

| Rev No. | Date | Description |
|---------|------|-------------|
|---------|------|-------------|

Project Title

43 Woodville Rd, London NW11 9TS

Drawing Description

Existing Section BB



| | |
|--------------|------------|
| Scale (@ A3) | Drawn by |
| 1 : 100 | AS |
| Date | Checked by |
| 23/01/2025 | D |

| | |
|--------|--------------|
| Client | Status |
| D.F | For Planning |

| | |
|----------------|----------|
| Drawing Number | Revision |
| EX - S002 | A |



| | |
|--|---|
| info@pdimensions.co.uk www.pdimensions.co.uk 0208 076 9300 | Unit 7 Hawthorn Business Park 165 Granville Road NW2 2AZ London |
|--|---|

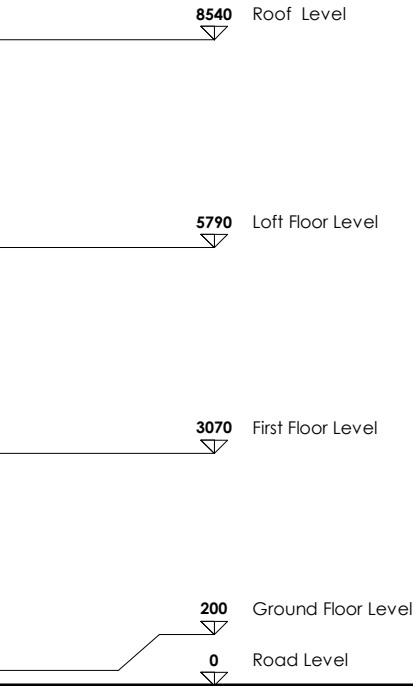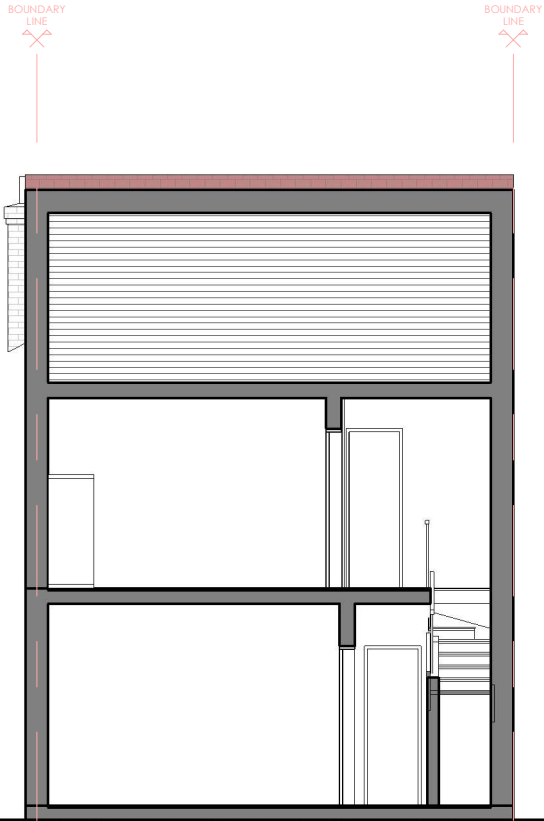

Existing Section BB

1 : 100

