


COPYRIGHT
CONTRACTOR MUST CONFIRM SITE DIMENSIONS BEFORE COMMENCEMENT
OF WORK.
THIS DRAWING OR DESIGN IS THE COPYRIGHT AND MAY NOT BE
REPRODUCED WITHOUT WRITTEN CONSENT.
CONTRACTOR RESPONSIBLE FOR CORRECT SETTING OUT ON SITE. ANY
DISCREPANCIES TO BE NOTED TO THE DESIGNER IMMEDIATELY.

MARKED	REVISION	DATE
A		

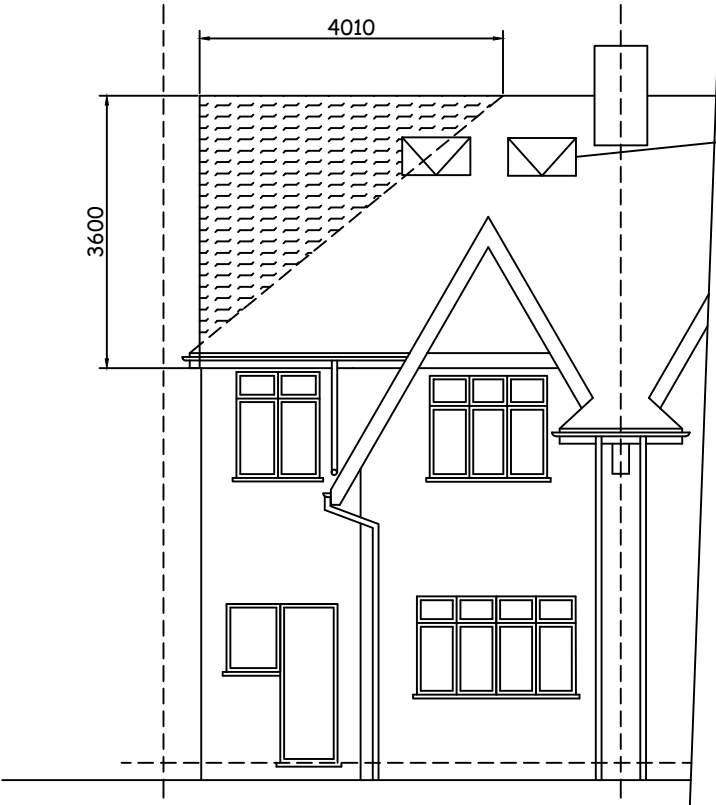


FRONT ELEVATION

ROOF LIGHT NOT TO
PROTRUDE 150MM BEYOND
THE ROOF SLOPE

TILES TO MATCH
EXISTING

RENDER TO MATCH
EXISTING

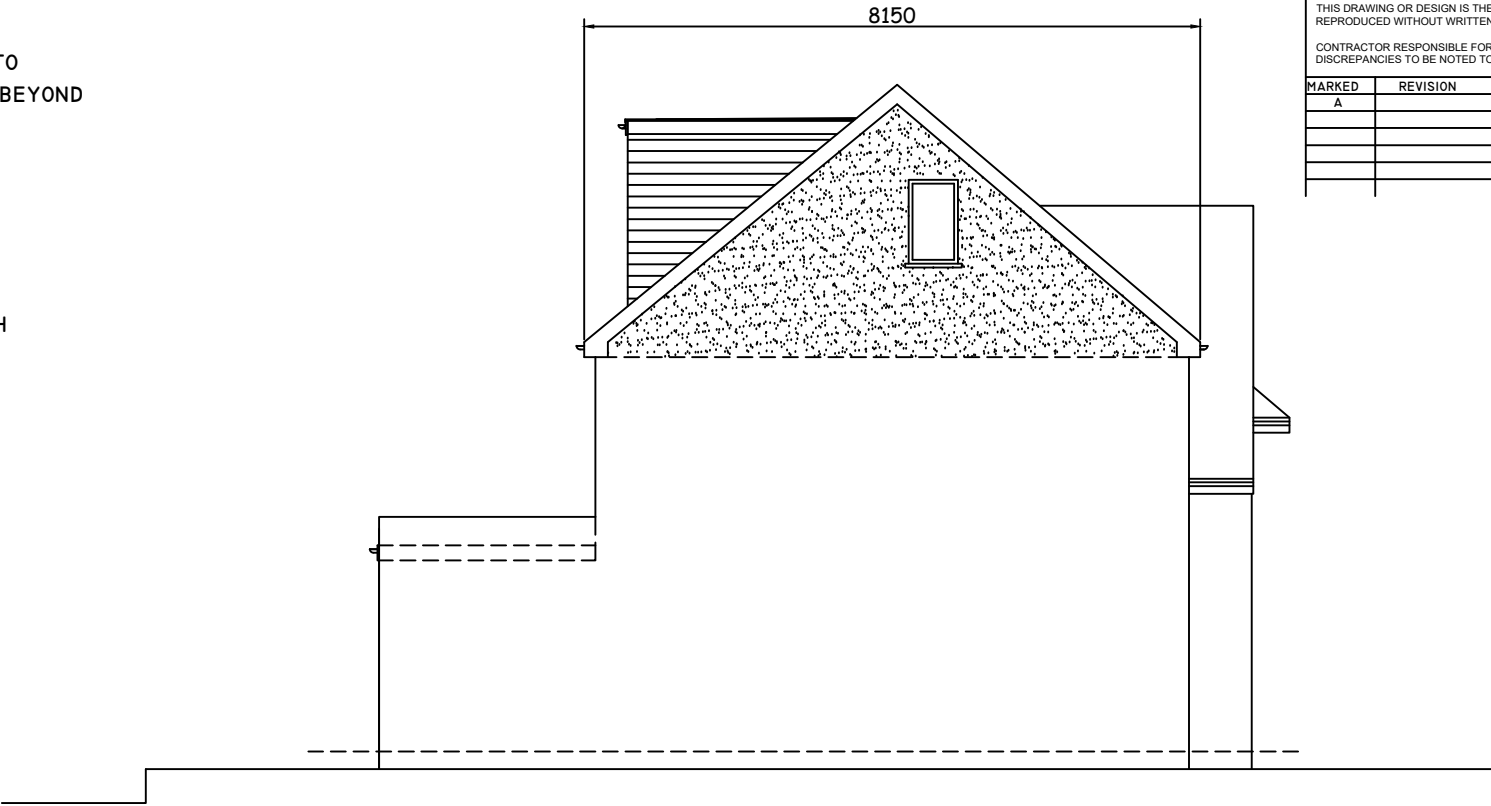


SIDE ELEVATION

- NOTES:
- 1.WINDOW IN GABLE WALL TO BE OBSCURE-GLAZED LEVEL 3,
AND FIXED SHUT TO 1.7M ABOVE STAIRS - MEASURED AT CENTRE
LINE OF THE WINDOW AND THE STEP BELOW THAT CENTRE LINE
 - 2.EXTERNAL MATERIALS TO MATCH EXISTING
 - 3.ROOF LIGHT NOT TO PROTRUDE 150MM BEYOND THE ROOF SLOPE

VOLUME OF LOFT
= $8.150 \times 4.010 \times 3.600 / 6 + 4.955 \times 3.025 \times 2.470 / 2$
= $38.1\text{m}^3 < 40.0\text{m}^3$ COMPLIES WITH GENERAL PERMITTED
DEVELOPMENT ORDER (NO.2) ORDER 2008



REAR ELEVATION

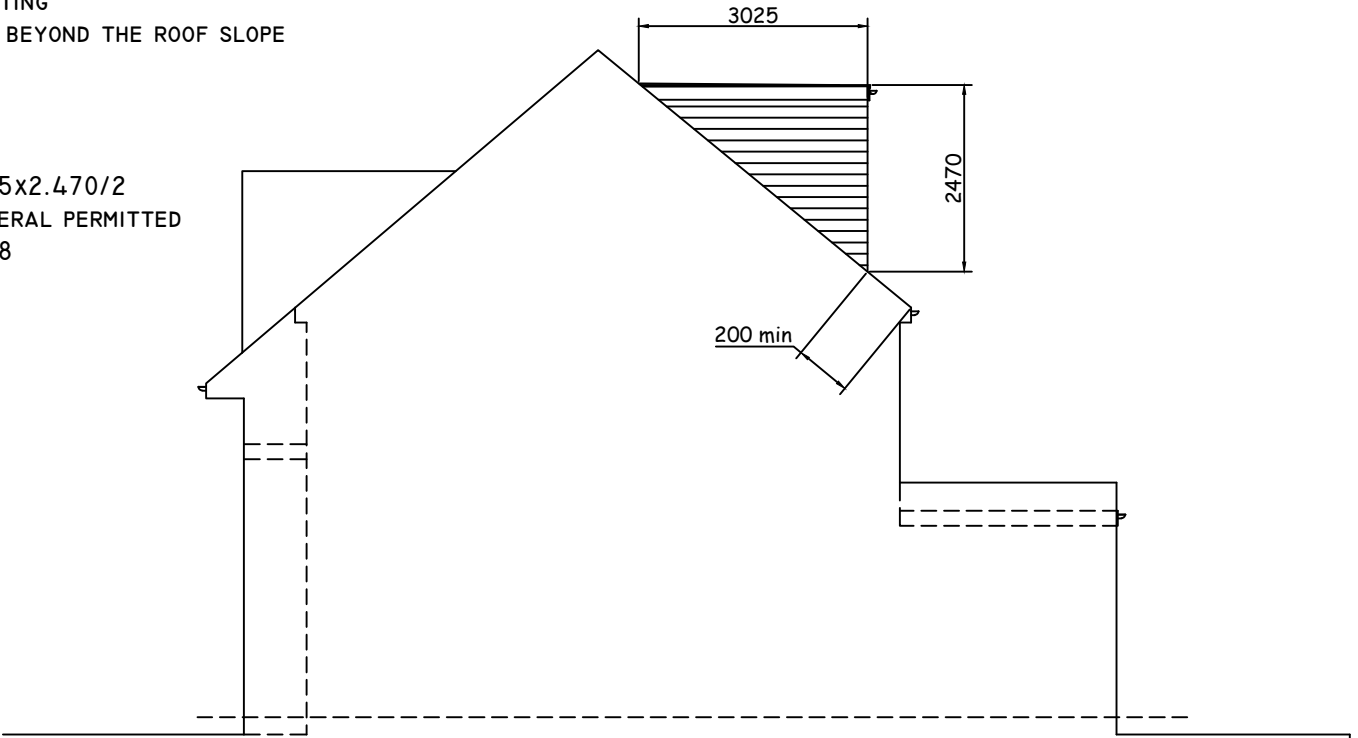

FLANK ELEVATION

0 10M

	CHECKED:	DATE: DEC 2022
	DRAWN:	SCALE: 1:100
	DRAWING NUMBER: L5	

DRAWING TITLE:
**PROPOSED
ELEVATIONS**

PROJECT:
**49 SANDRINGHAM ROAD
LONDON
NW11 9DR**

