



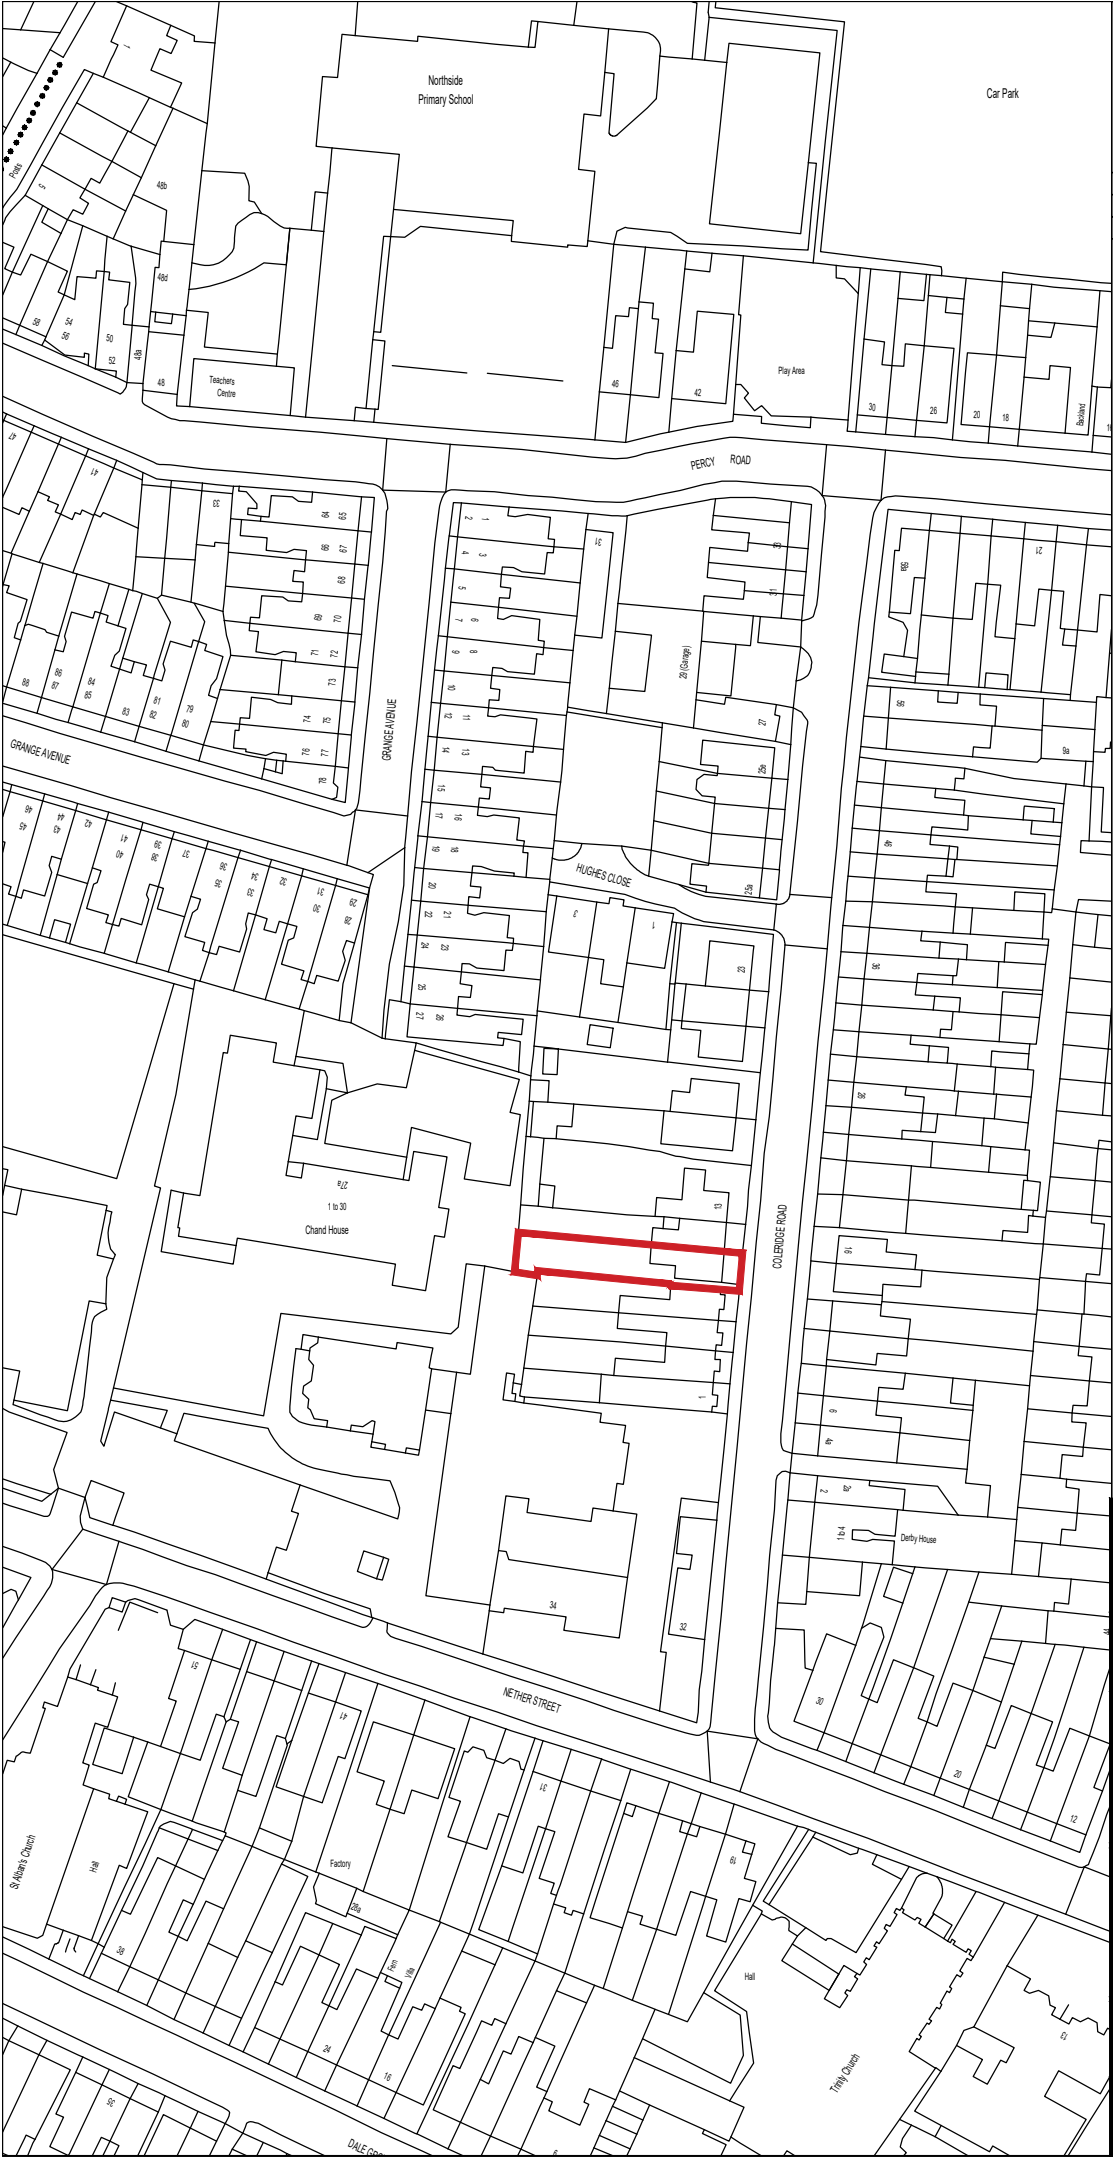

Issue:

LDC

Revision:

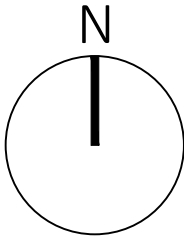

CG ARCHITECTS
36 Cannon Hill, London, N14 6LG
Tel: 020 8449 5100 | Fax: 020 8449 5170

Client:
Mr B. Evangeli

Site:
9 Coleridge Road
Barnet
N12 8DH

Title:
Site Location Plan

Scale: 1:1250 @ A4	Drawn: RG	Drawn: CG
Date: Feb. 2025		

Drg. No. 1749/00	Rev. #
---------------------	-----------