



1 **0- Existing Ground Floor**
1 : 100




4 **Section 2 Existing**
1 : 100

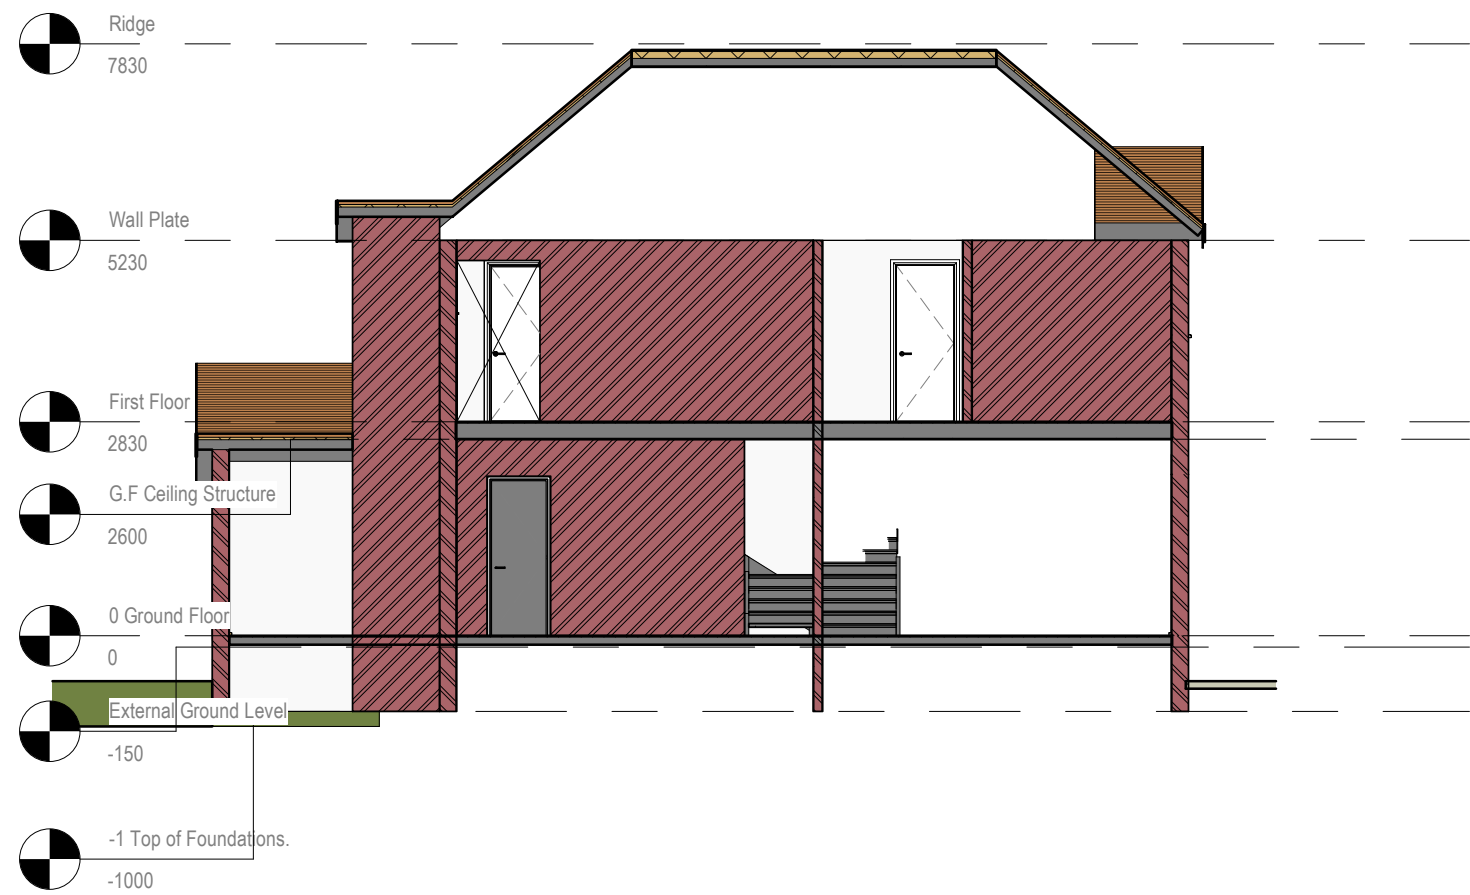

2 **1-Existing First Floor**
1 : 100

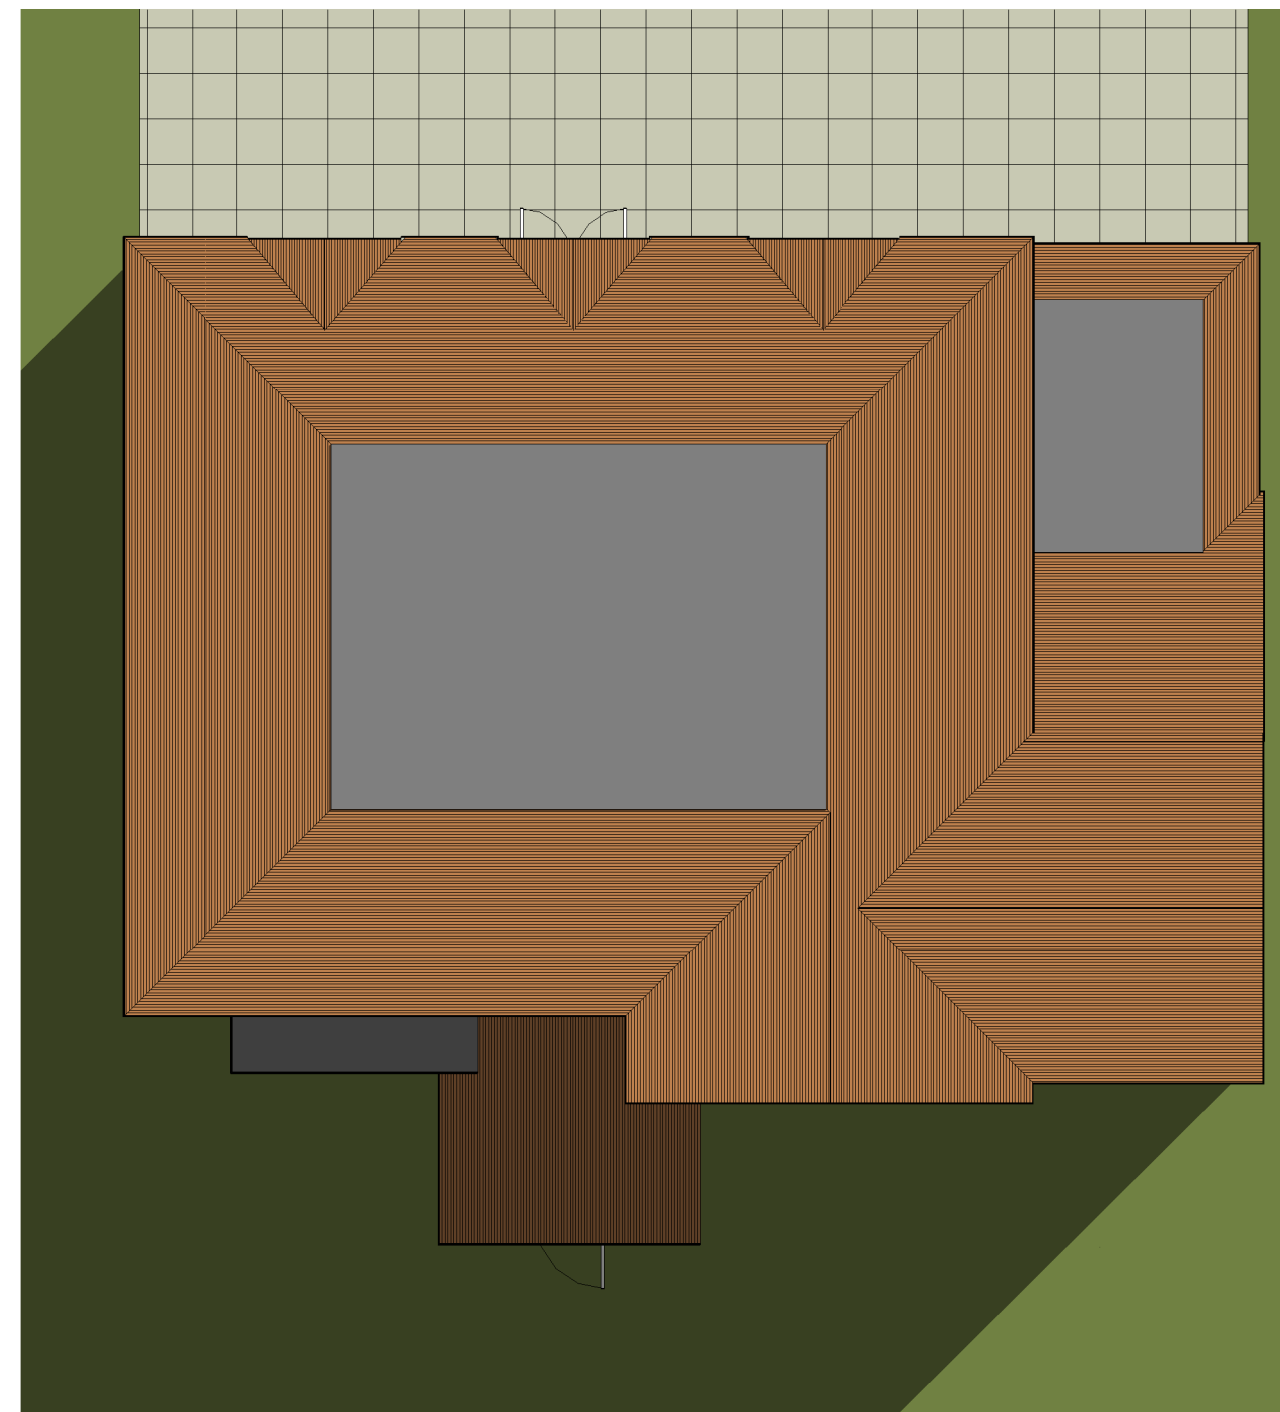


3 **3-Existing Roof Plan**
1 : 100

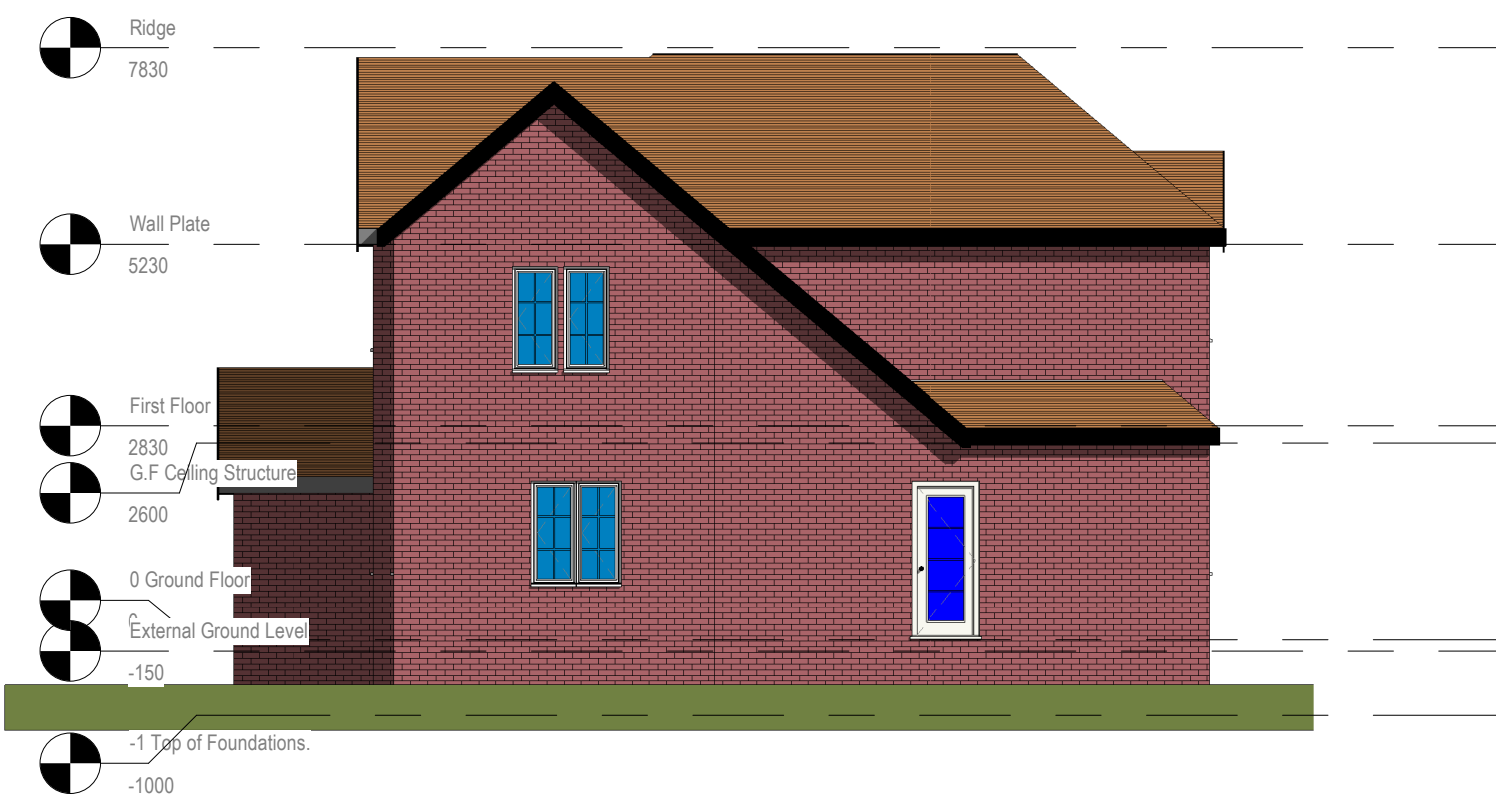

5 **Existing East Elevation**
1 : 100



6 **Existing North Elevation**
1 : 100

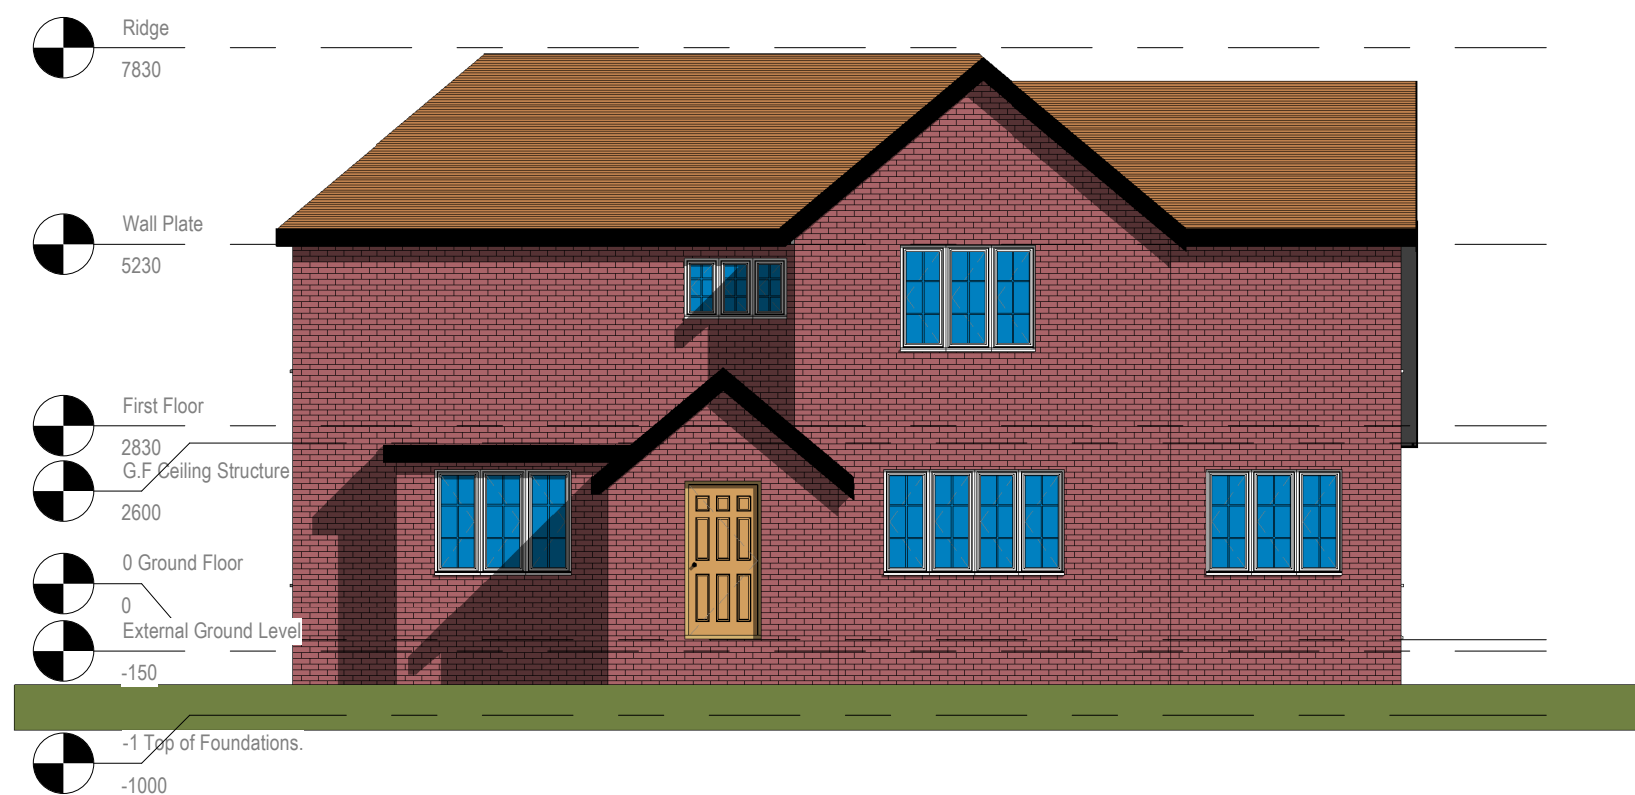

7 **Existing South Elevation**
1 : 100



8 **Existing West Elevation**
1 : 100

0 1 2 3 4m 1:100
0 1 2 1:50

Architectural Design London Reg No: 09568114



Rowley Green Farm Rowley Lane ENS 3HW

001

01/06/2025

Extension