



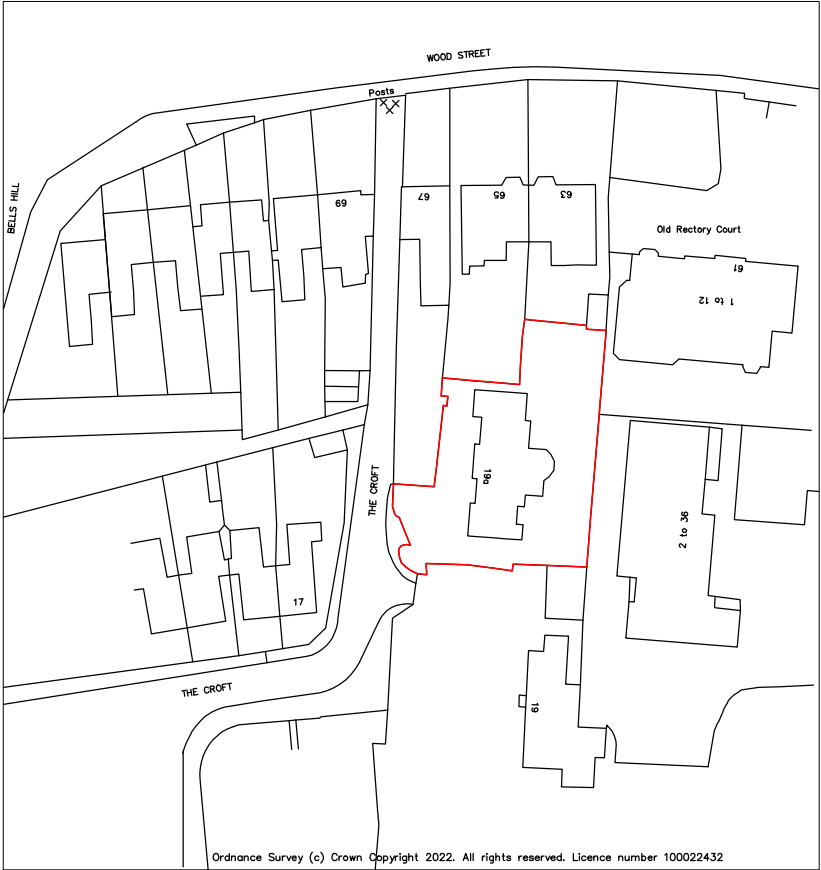

LOCATION PLAN

SCALE 1:1250

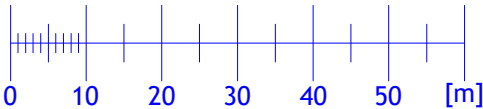

NOTES:
All dimensions are to be checked and verified on site prior to construction.

STATUS
Planning

DRAWING TITLE
Location plan

SITE ADDRESS
19A The Croft, Barnet, EN5 2TN

SCALE 1:1250 at A4	DRAWN BY AB
------------------------------	-----------------------

DATE September 2022	CHECKED BY DD
-------------------------------	-------------------------

DRAWING NO. 19TC - 100