




5 Proposed Front Elevation

Scale 1/200

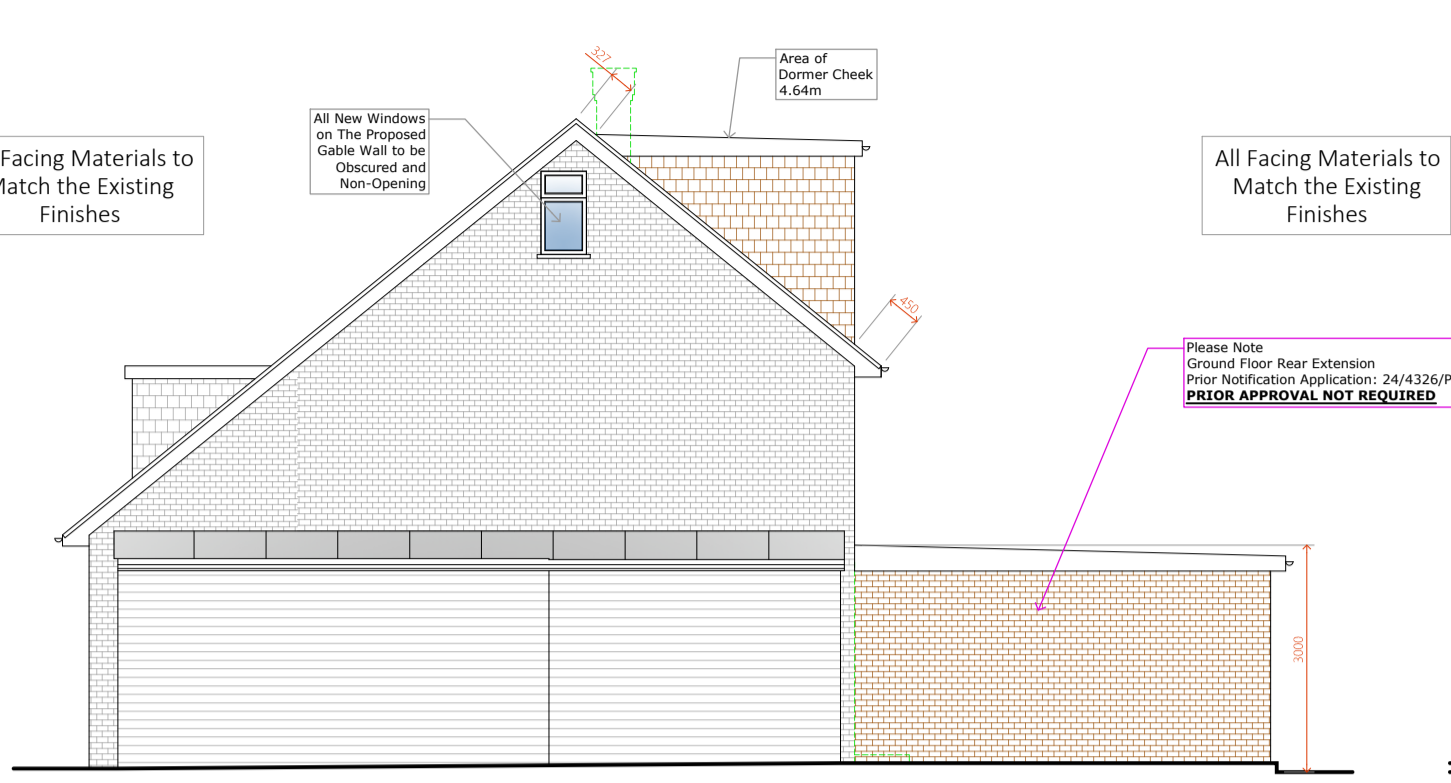


6 Proposed Side Elevation

Scale 1/200




7 Proposed Rear Elevation

Scale 1/200

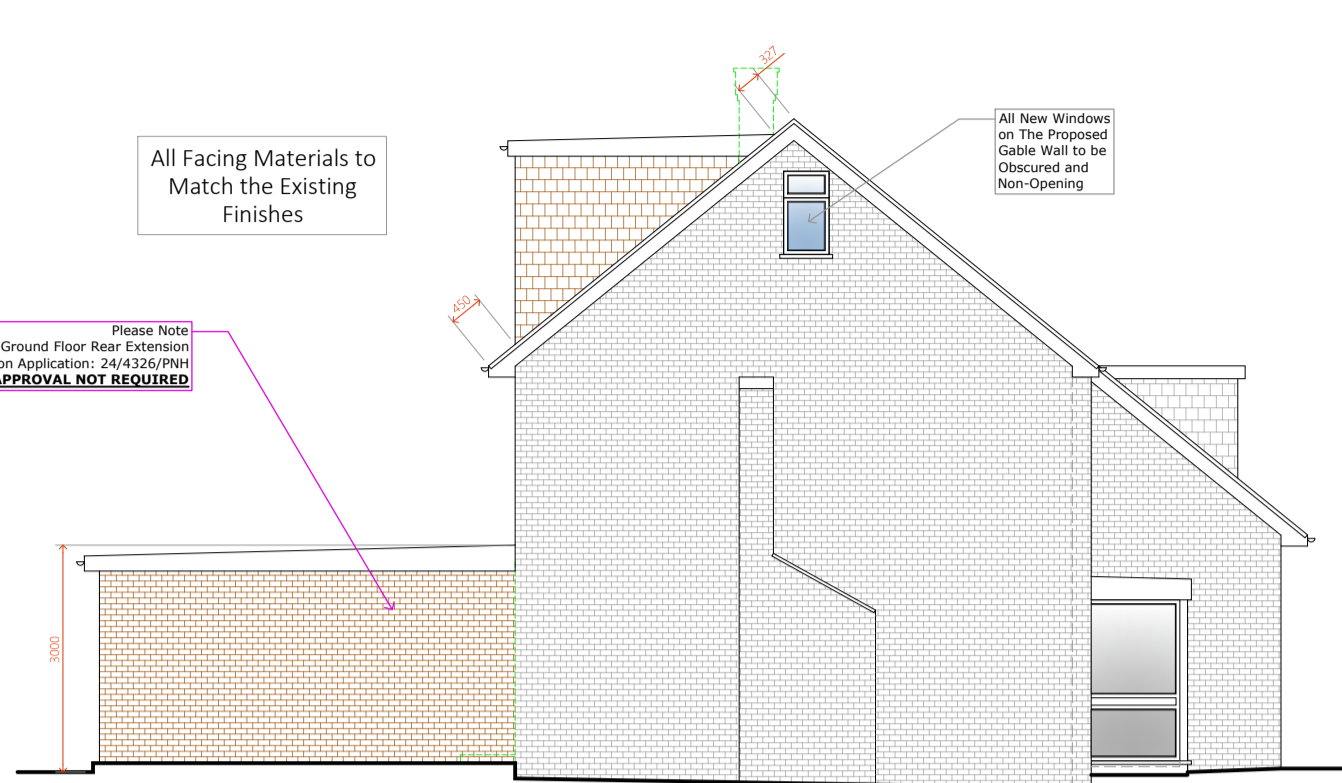

8 Proposed Side Elevation

Scale 1/200

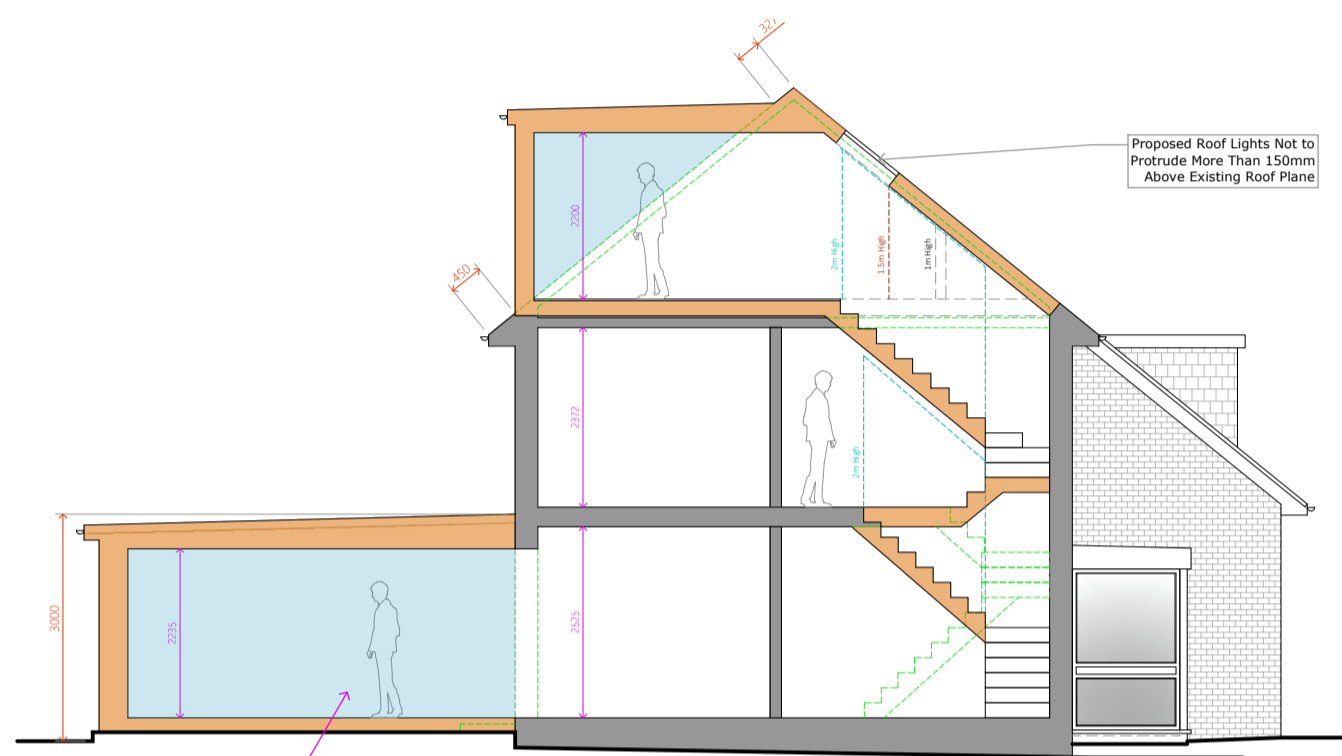

9 Proposed Side Section


Scale 1/200

VOLUME CALCULATION

Total Volume of Dormer
 $4.64\text{m}^2 \times 10.63\text{m} = 49.32\text{m}^3$


Total Volume of Roof Extensions
 $= 49.32\text{m}^3$

Under 50m^3 permitted for a detached house

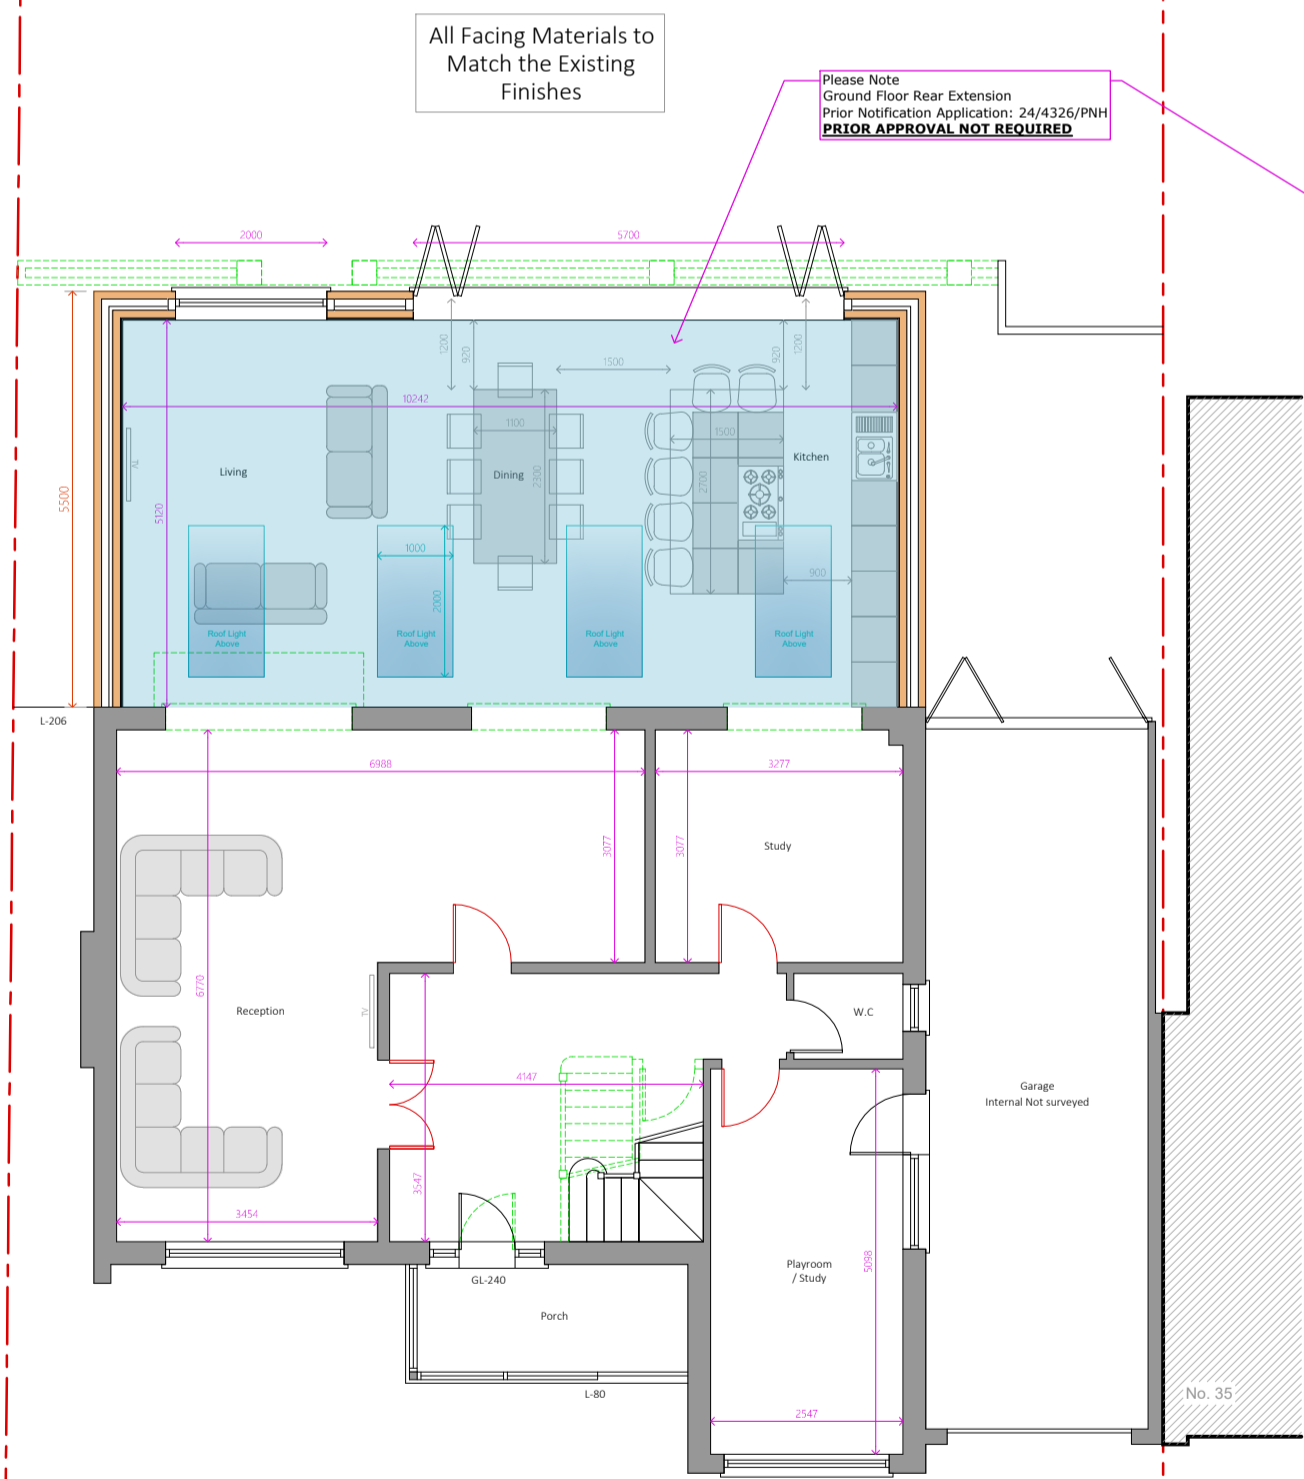


1 Proposed Ground Floor Plan

Scale 1/200

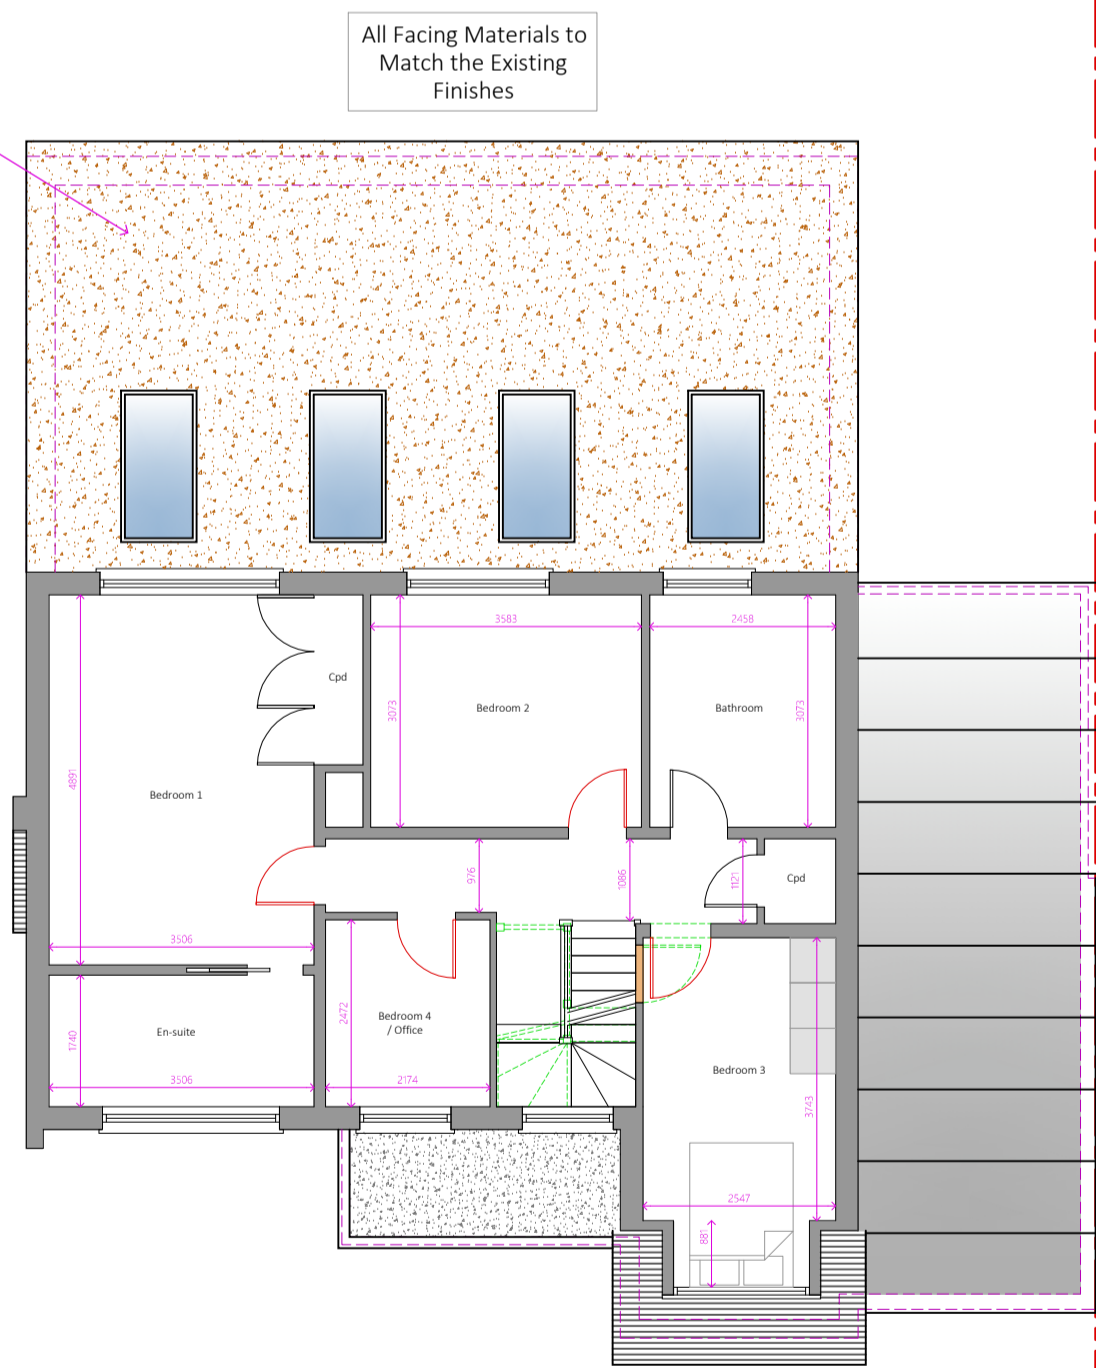


2 Proposed First Floor Plan

Scale 1/200

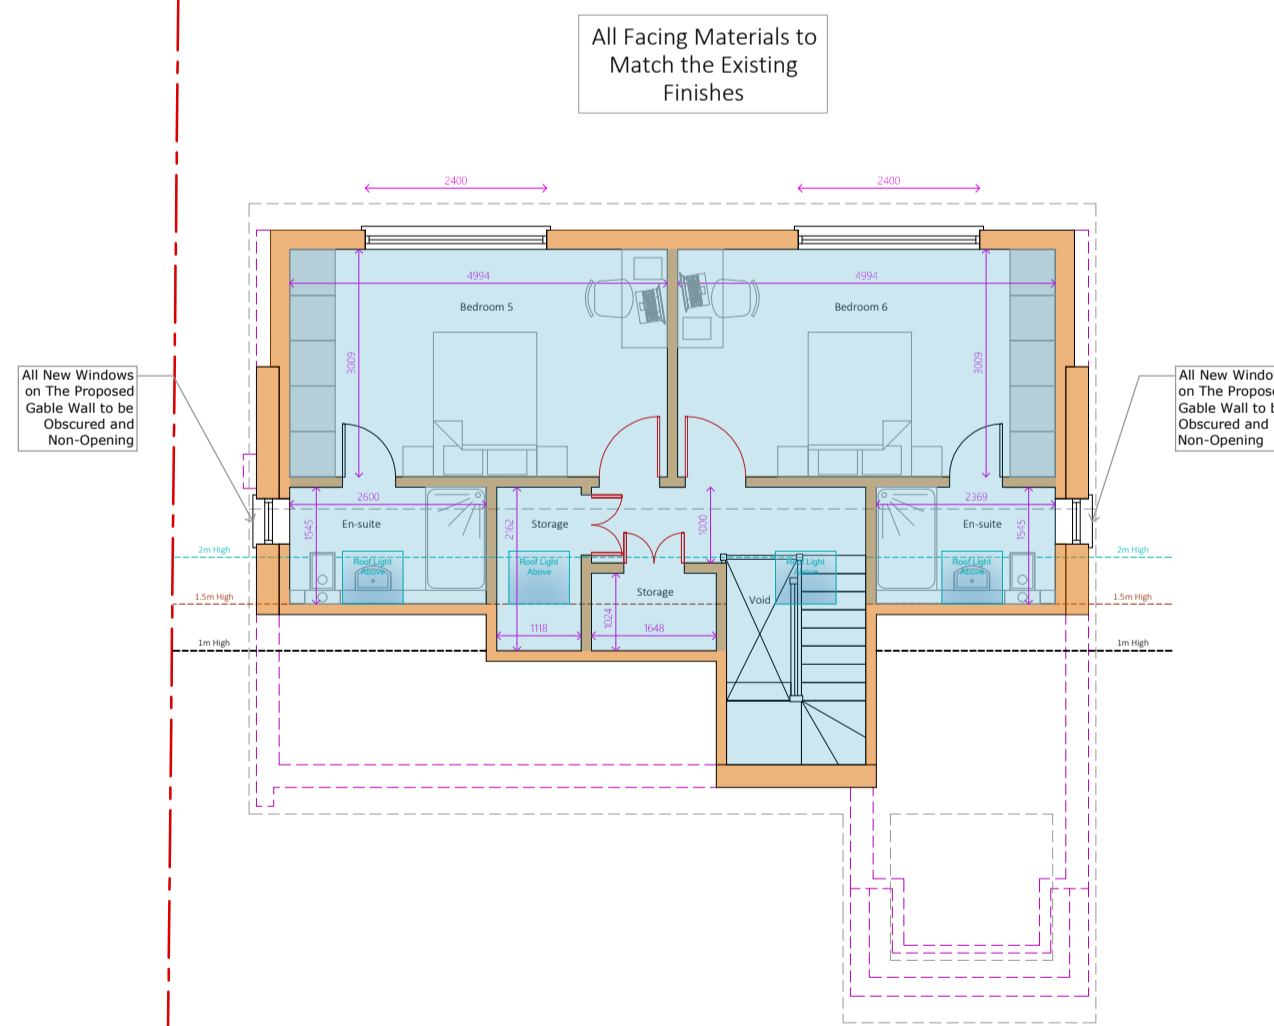

3 Proposed Loft Floor Plan

Scale 1/200

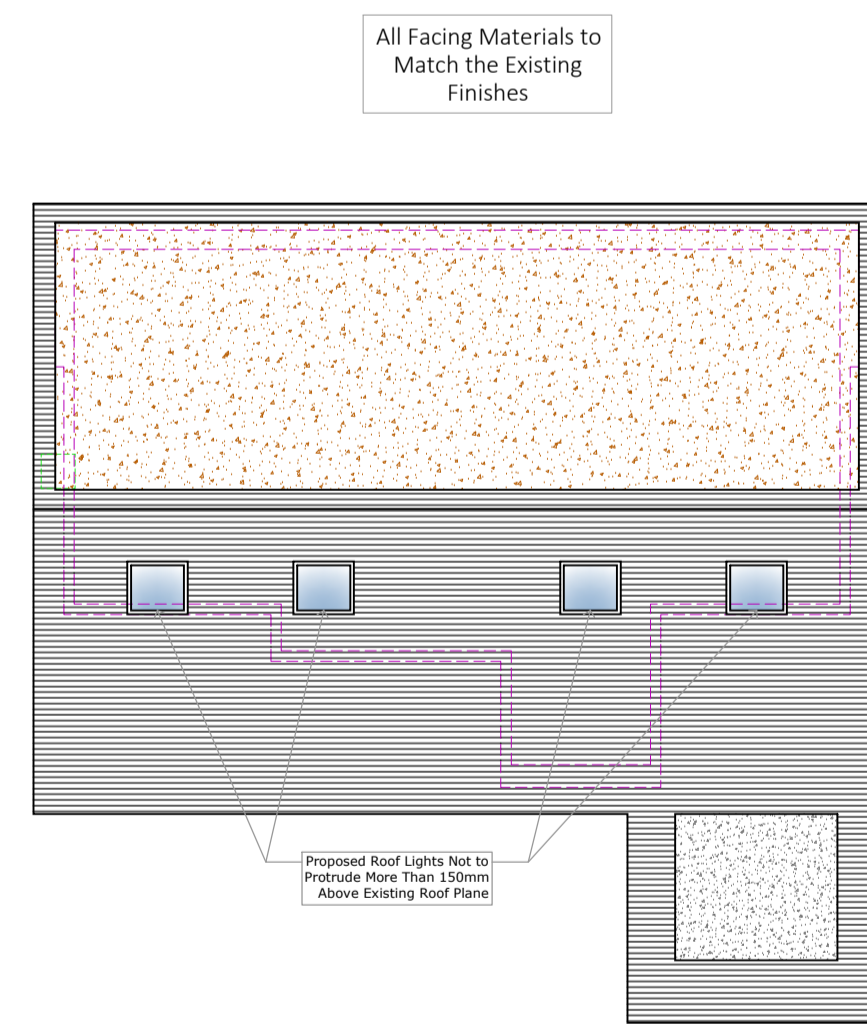

4 Proposed Roof Plan

Scale 1/200