




FOR PLANNING

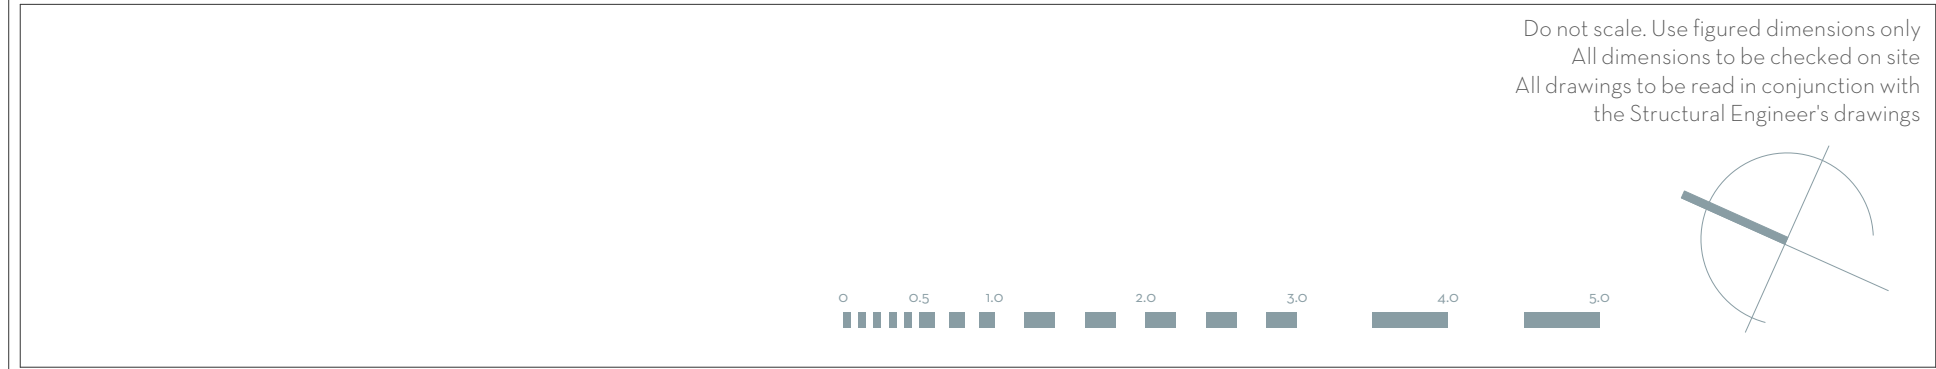

9 OLD FOLD VIEW

PROPOSED FIRST FLOOR PLAN

PROJECT	9 Old Fold View		
ADDRESS	9 Old Fold View, Barnet EN5 4ea		
CLIENT	Luke Demetriades		
AUTHOR	Hannah		
DATE	11.06.24	SCALE	1:50 @ A1
DRAWING	286-PD-101-00		

ARCHITECTURE
DESIGN
MUTINY

(T.F) 0203 962 8750

mutiny-architecture.com

Issued for Planning	Hannah	18.12.24	00
DESCRIPTION	BY	DATE	REV
This drawing is the copyright of Mutiny Architecture Ltd. Not to be reproduced, retained or disclosed to any unauthorised person either wholly or in part without written permission.			