




1 0-Proposed Ground Floor
1 : 50

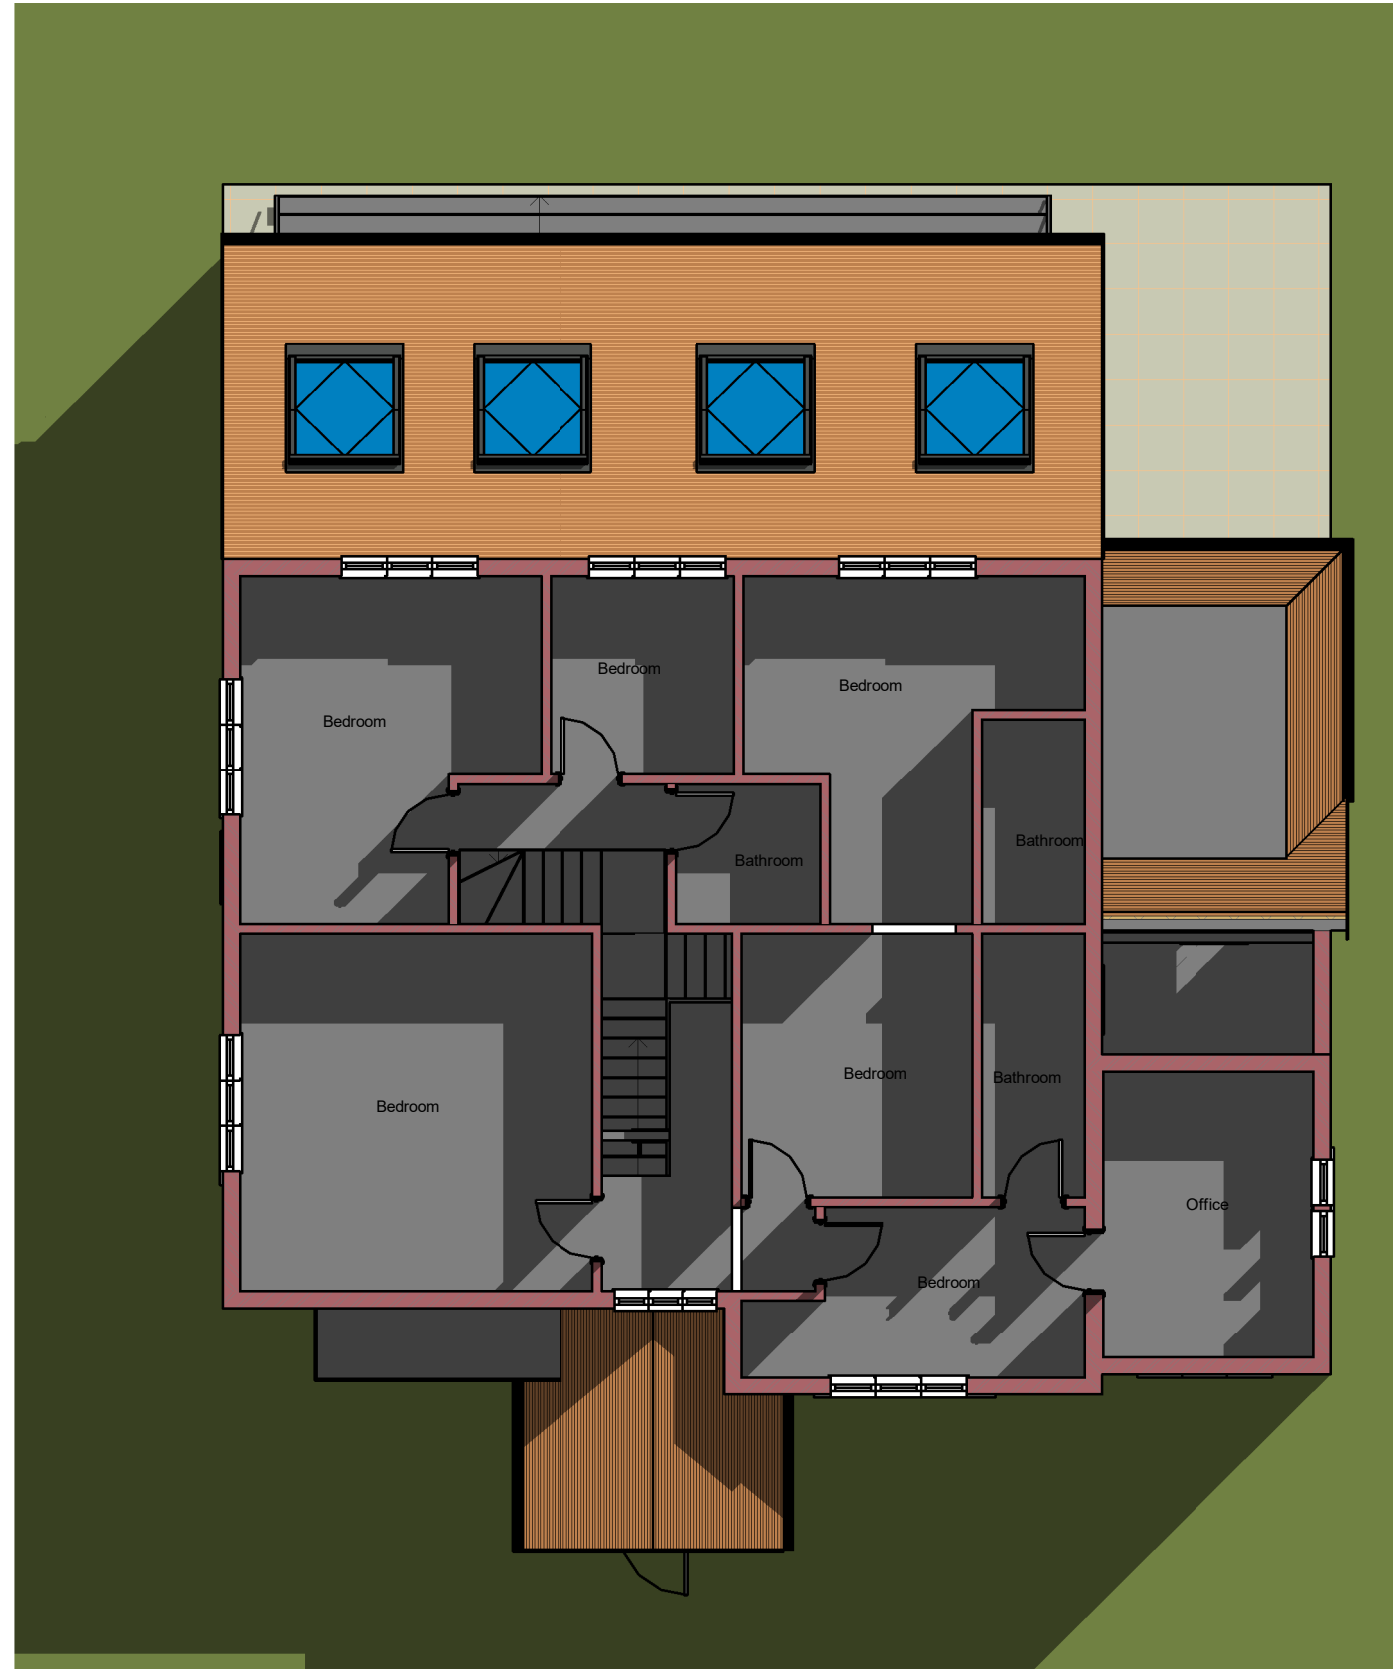

2 1-Proposed First Floor
1 : 100

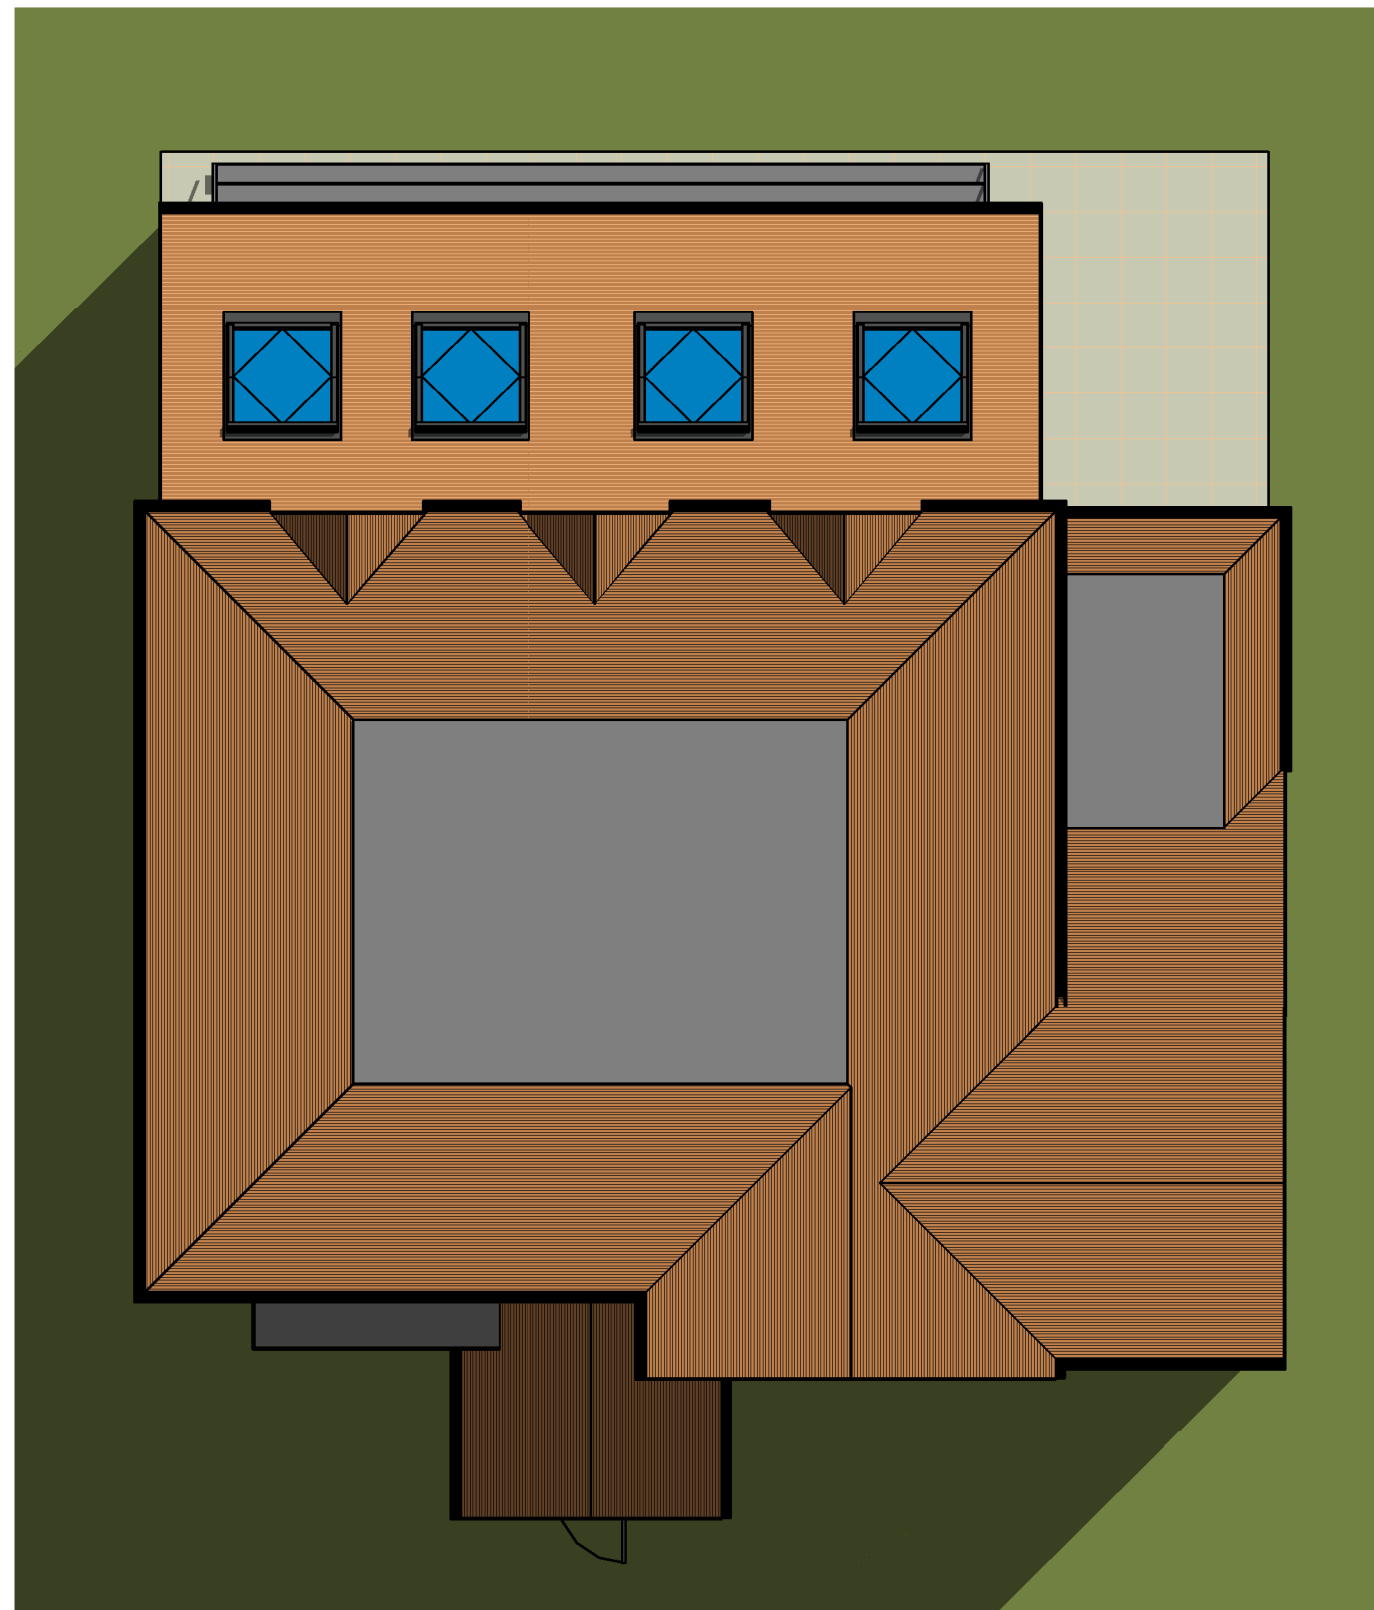

3 3-Proposed Roof Plan
1 : 100

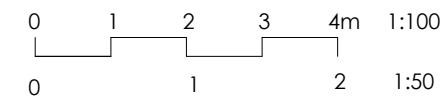

Architectural Design London Reg No: 09568114



Rowley Green Farm Rowley Lane EN5 3HW

002

01/06/2025

Extension