


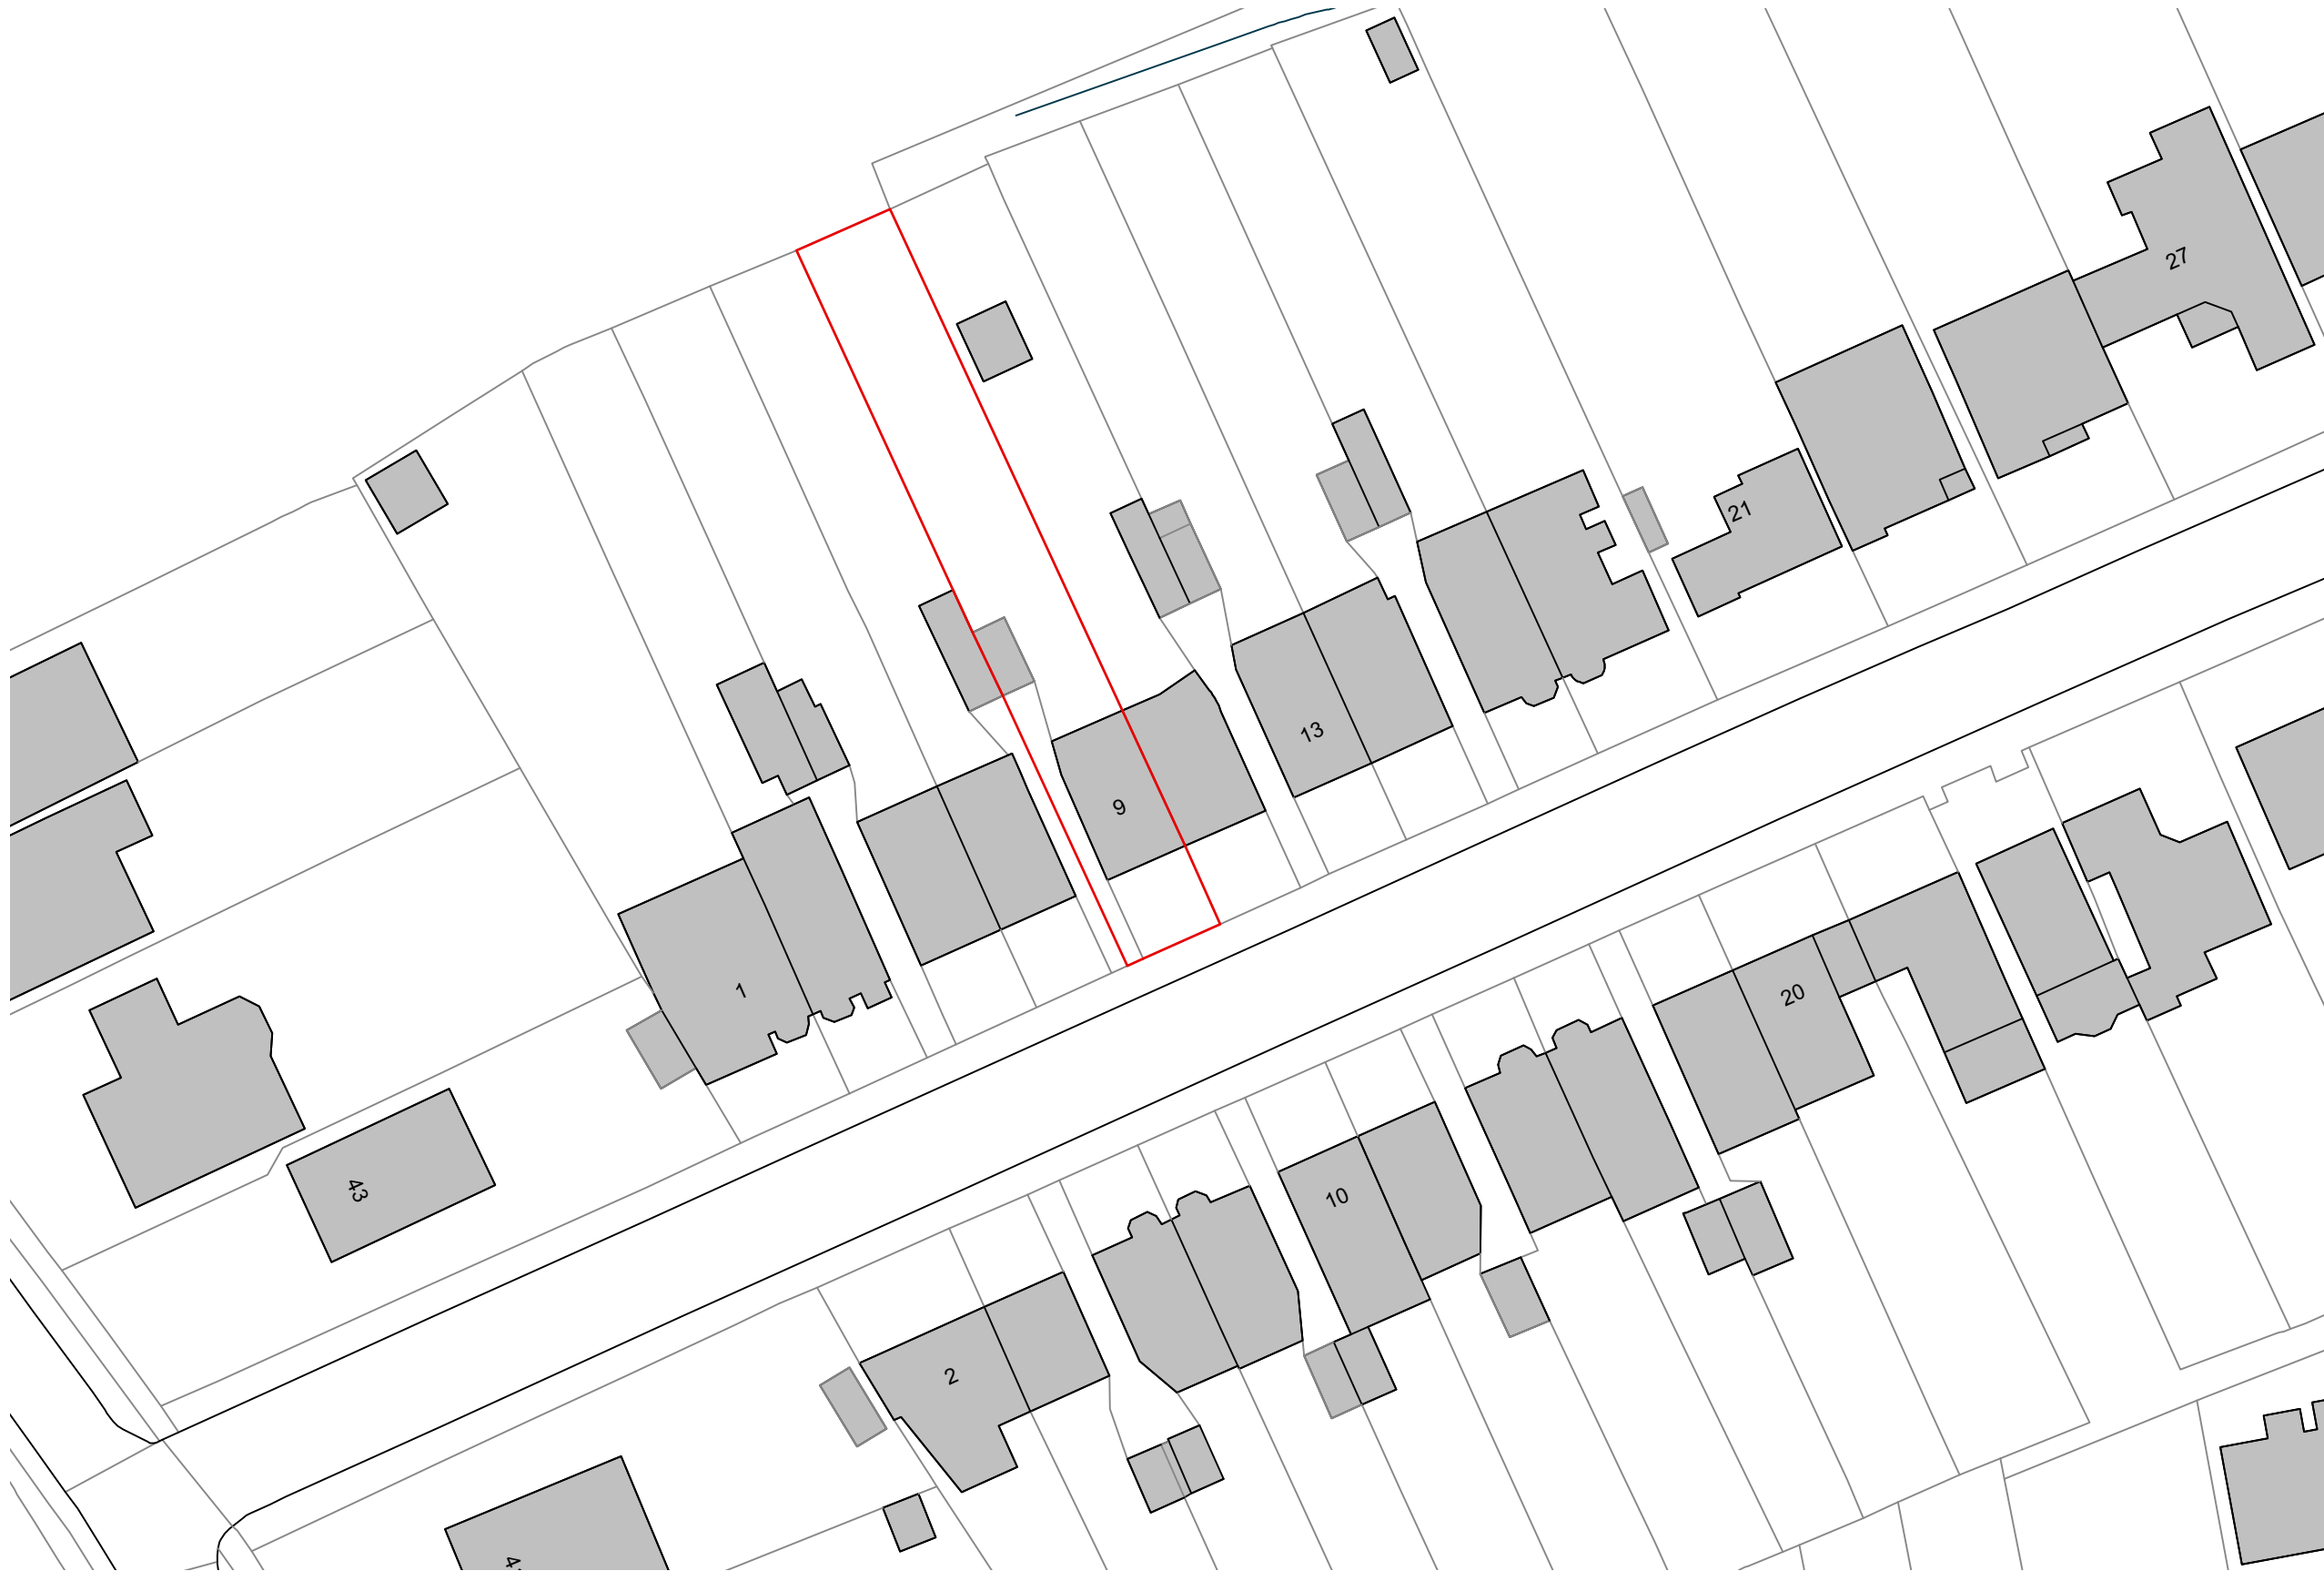

FOR PLANNING

Do not scale. Use figured dimensions only
All dimensions to be checked on site
All drawings to be read in conjunction with
the Structural Engineer's drawings



9 OLD FOLD VIEW

EXISTING BLOCK PLAN

PROJECT	9 Old Fold View		
ADDRESS	9 Old Fold View, Barnet EN5 4BB		
CLIENT	Luke Demetriades		
AUTHOR	Steph		
DATE	11.06.24	SCALE	1:500 @ A3
DRAWING	286-EX-011-01		

ARCHITECTURE
DESIGN
MUTINY

(T.F) 07951 248 528
muntiny-architecture.com

Issued for Planning	Mannah	05.07.24	01
DESCRIPTION	BY	DATE	REV
This drawing is the copyright of Muntiny Architecture Ltd. Not to be reproduced, retained or disclosed to any unauthorized person without wholly or in part without written permission.			