


FOR PLANNING

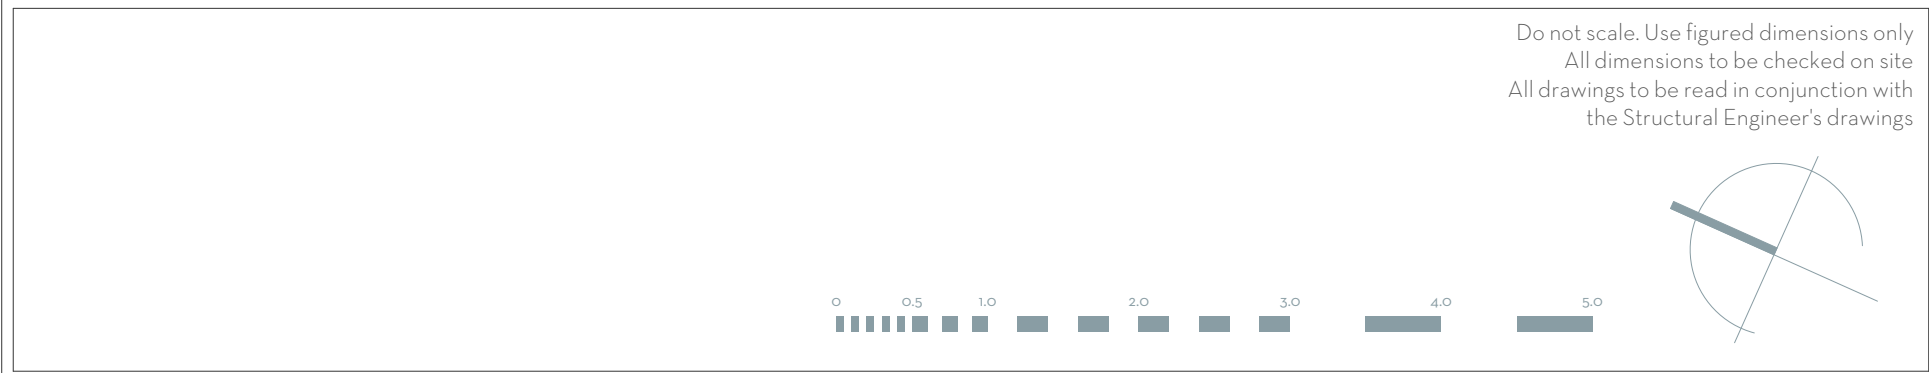

9 OLD FOLD VIEW

EXISTING LOFT PLAN

PROJECT	9 Old Fold View		
ADDRESS	9 Old Fold View, Barnet EN5 4BA		
CLIENT	Luke Demetriades		
AUTHOR	Steph		
DATE	11.06.24	SCALE	1:50 @ A1
DRAWING	286-Ex-102-00		

ARCHITECTURE
DESIGN
MUTINY

(T.F) 07951 248 528

mutiny-architecture.com

Issued for Planning	Hannah	19.07.24	GO
DESCRIPTION	BY	DATE	REV
This drawing is the copyright of Mutiny Architecture Ltd. Not to be reproduced, retained or disclosed to any unauthorised person either wholly or in part without written permission.			