



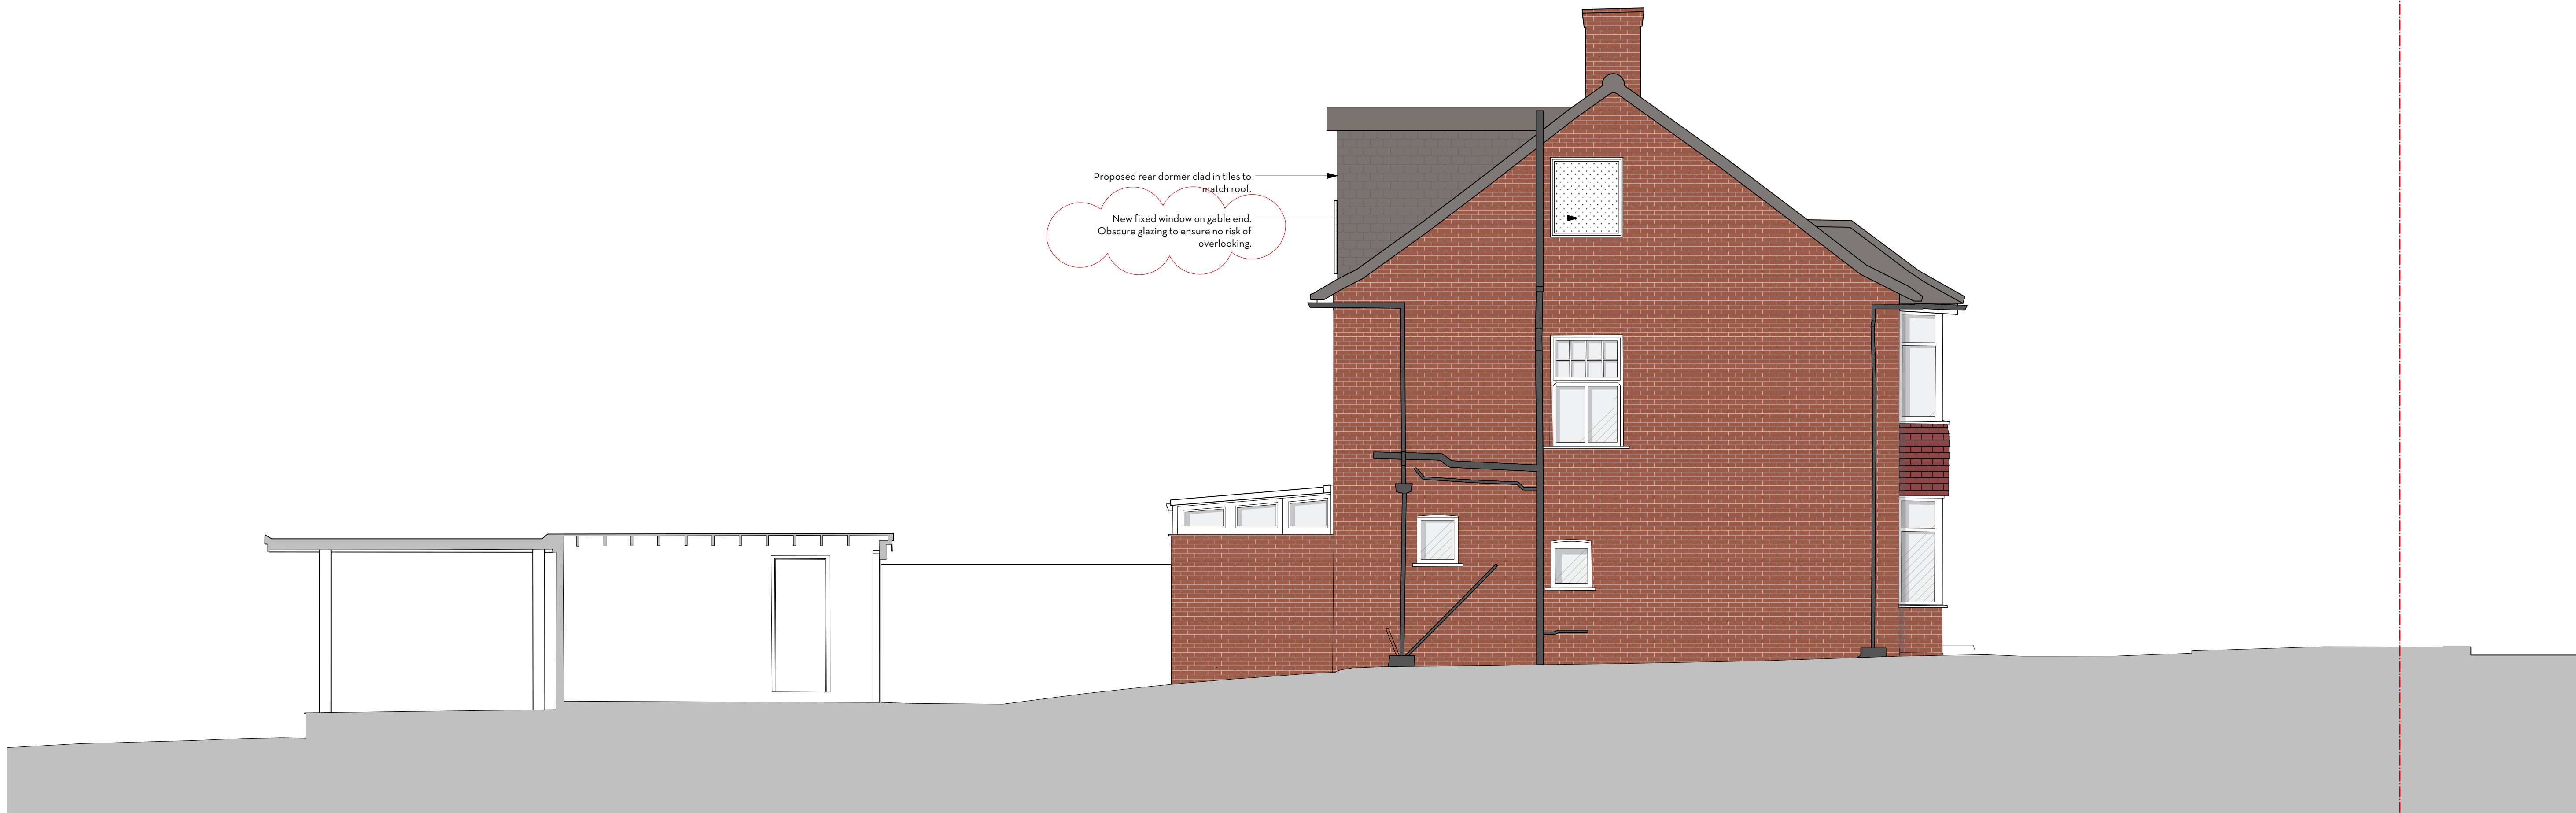

Proposed rear dormer clad in tiles to match roof.

New fixed window on gable end. Obscure glazing to ensure no risk of overlooking.

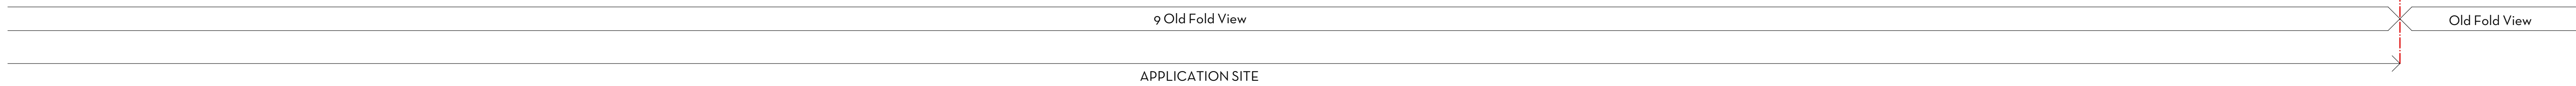

FOR PLANNING

Do not scale. Use figured dimensions only.
All dimensions to be checked on site.
All drawings to be read in conjunction with
the Structural Engineer's drawings.

0 0.5 1.0 2.0 3.0 4.0 5.0

9 OLD FOLD VIEW

PROPOSED SIDE ELEVATION

PROJECT	9 Old Fold View		
ADDRESS	9 Old Fold View, Barnet EN5 4ea		
CLIENT	Luke Demetriades		
AUTHOR	Hannah		
DATE	11.06.24	SCALE	1:50 @ A1
DRAWING	286-PD-302-01		

ARCHITECTURE DESIGN MUTINY			
(T.F) 0203 962 8750			
mutiny-architecture.com			

Fixed Window	Hannah	30.01.25	01
Issued for Planning	Hannah	18.12.24	00
DESCRIPTION	BY	DATE	REV
This drawing is the copyright of Mutiny Architecture Ltd. Not to be reproduced, retained or disclosed to any unauthorized person either wholly or in part without written permission.			