


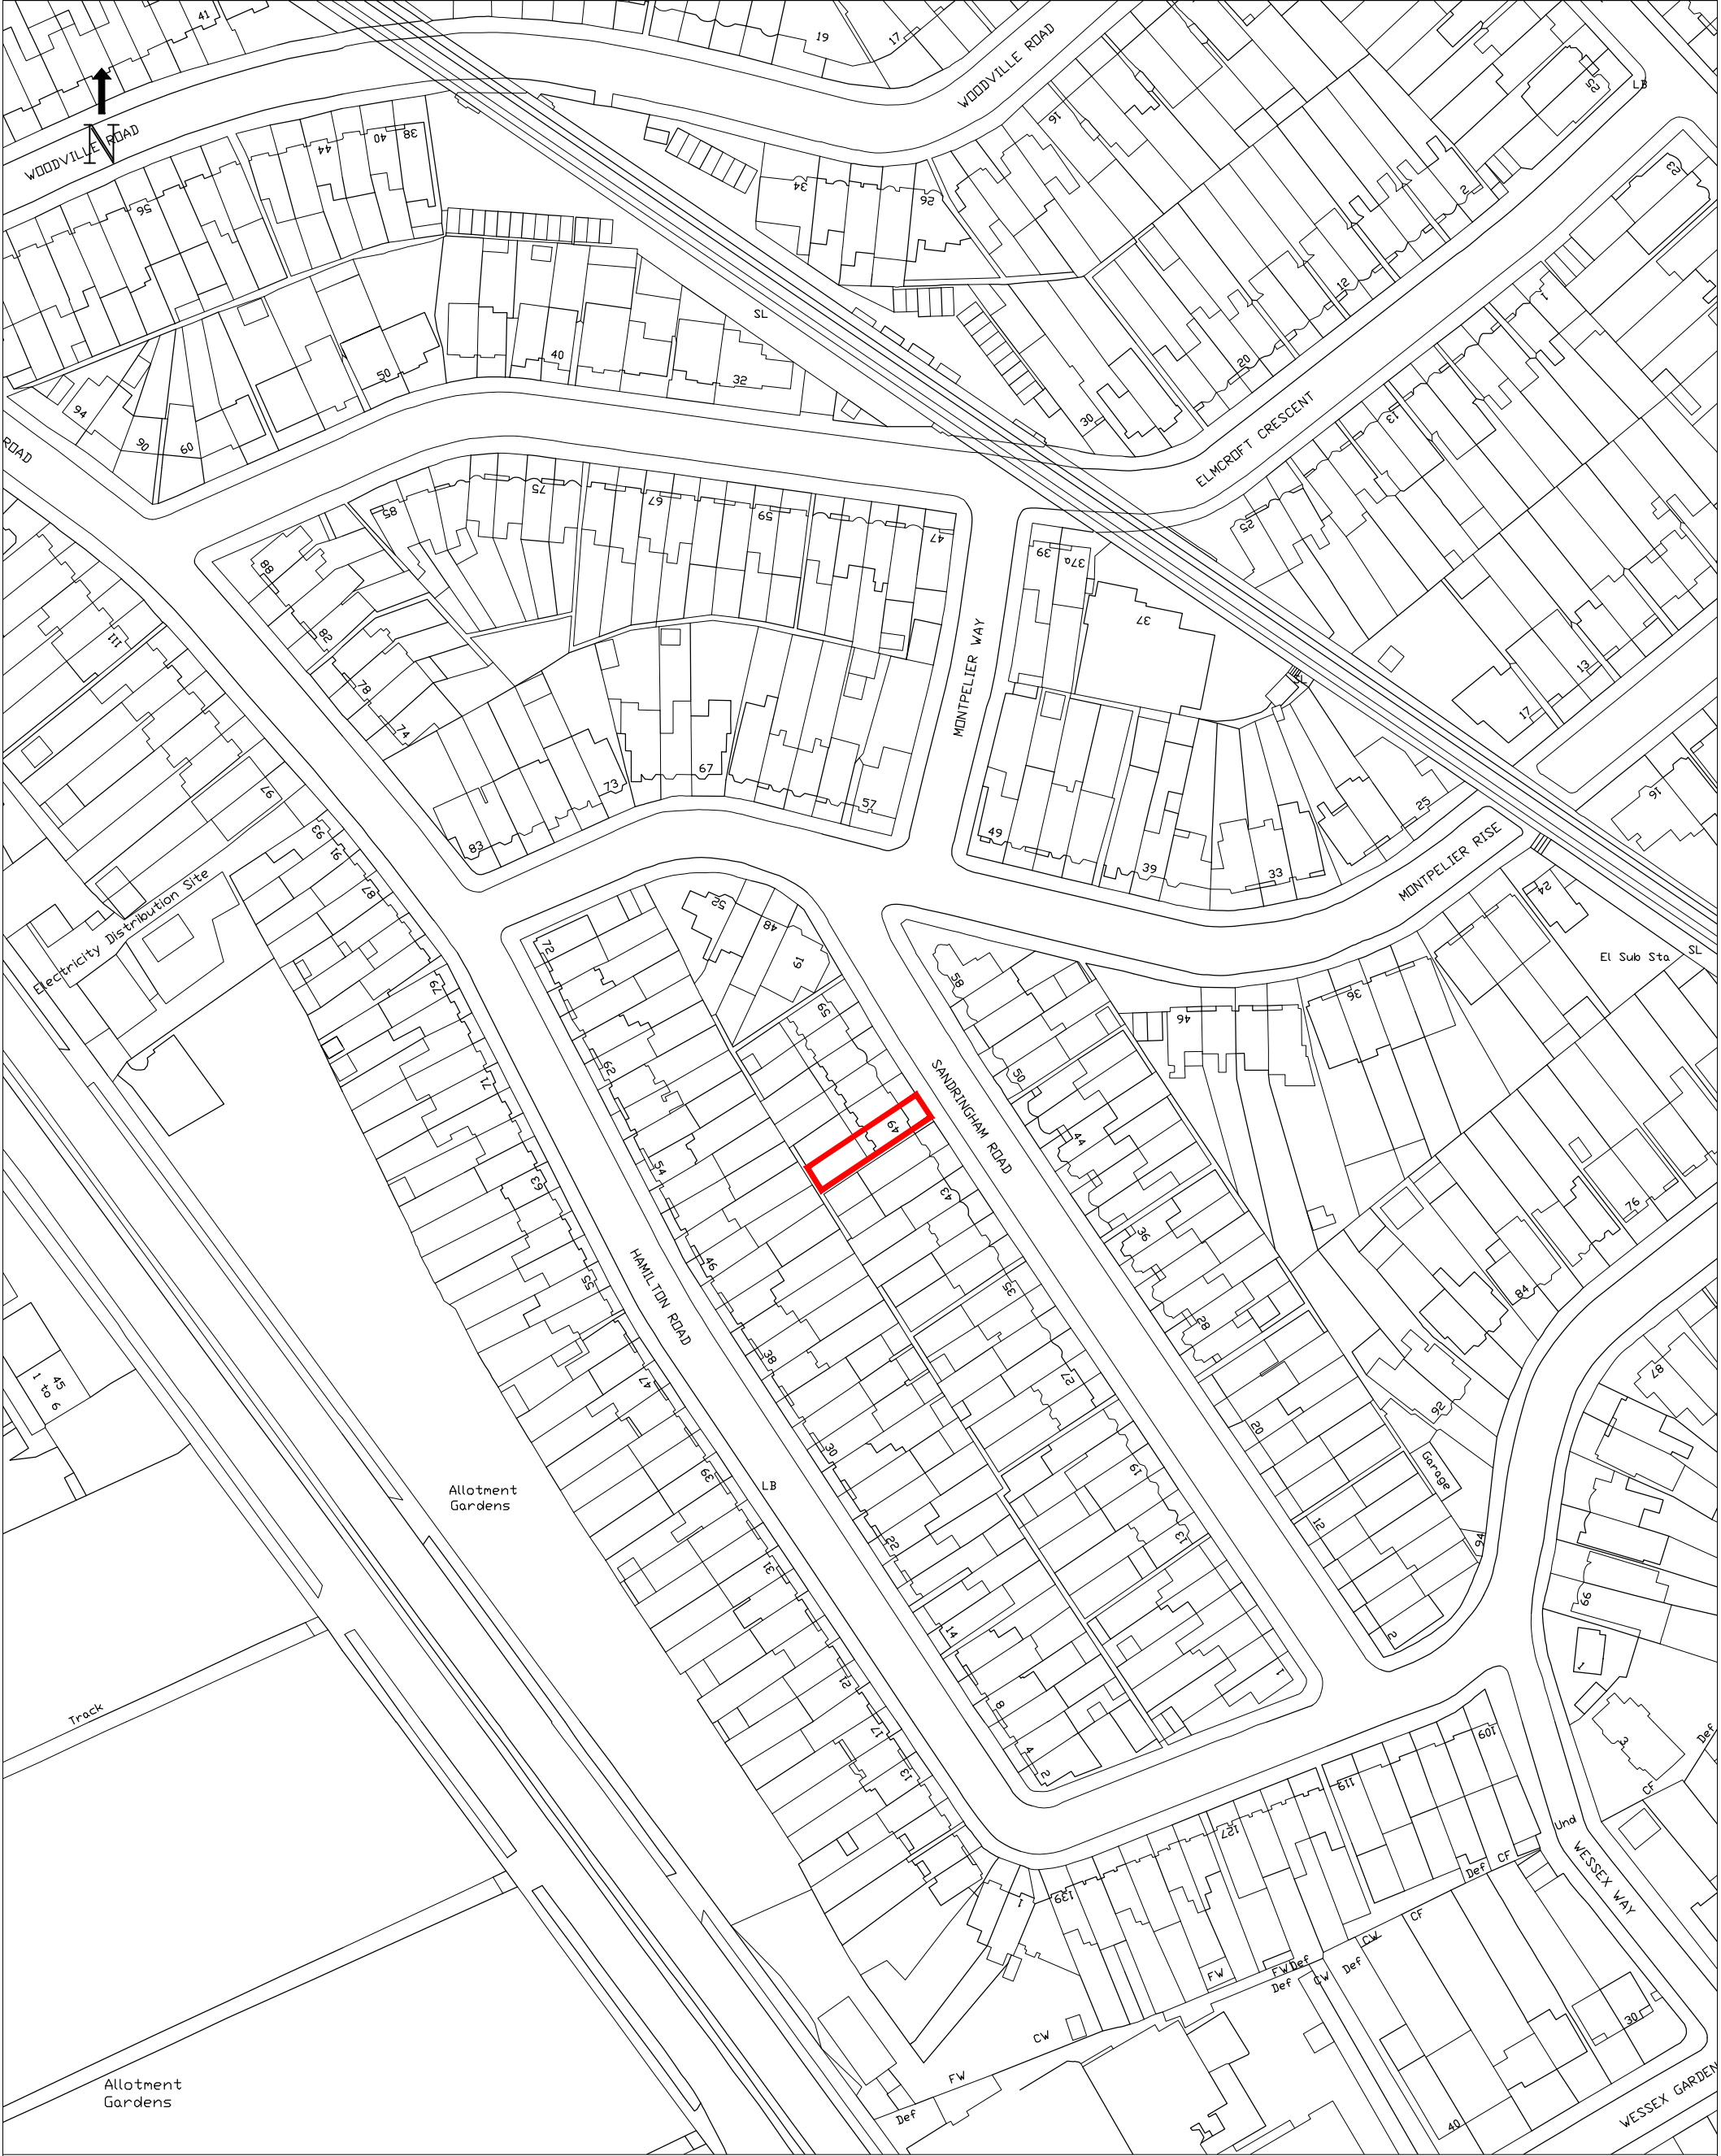

DATE: December 2022	Location plan	49 Sandringham Road NW11 9DR
SCALE: 1:1250		
DRAWING NUMBER: SK1		