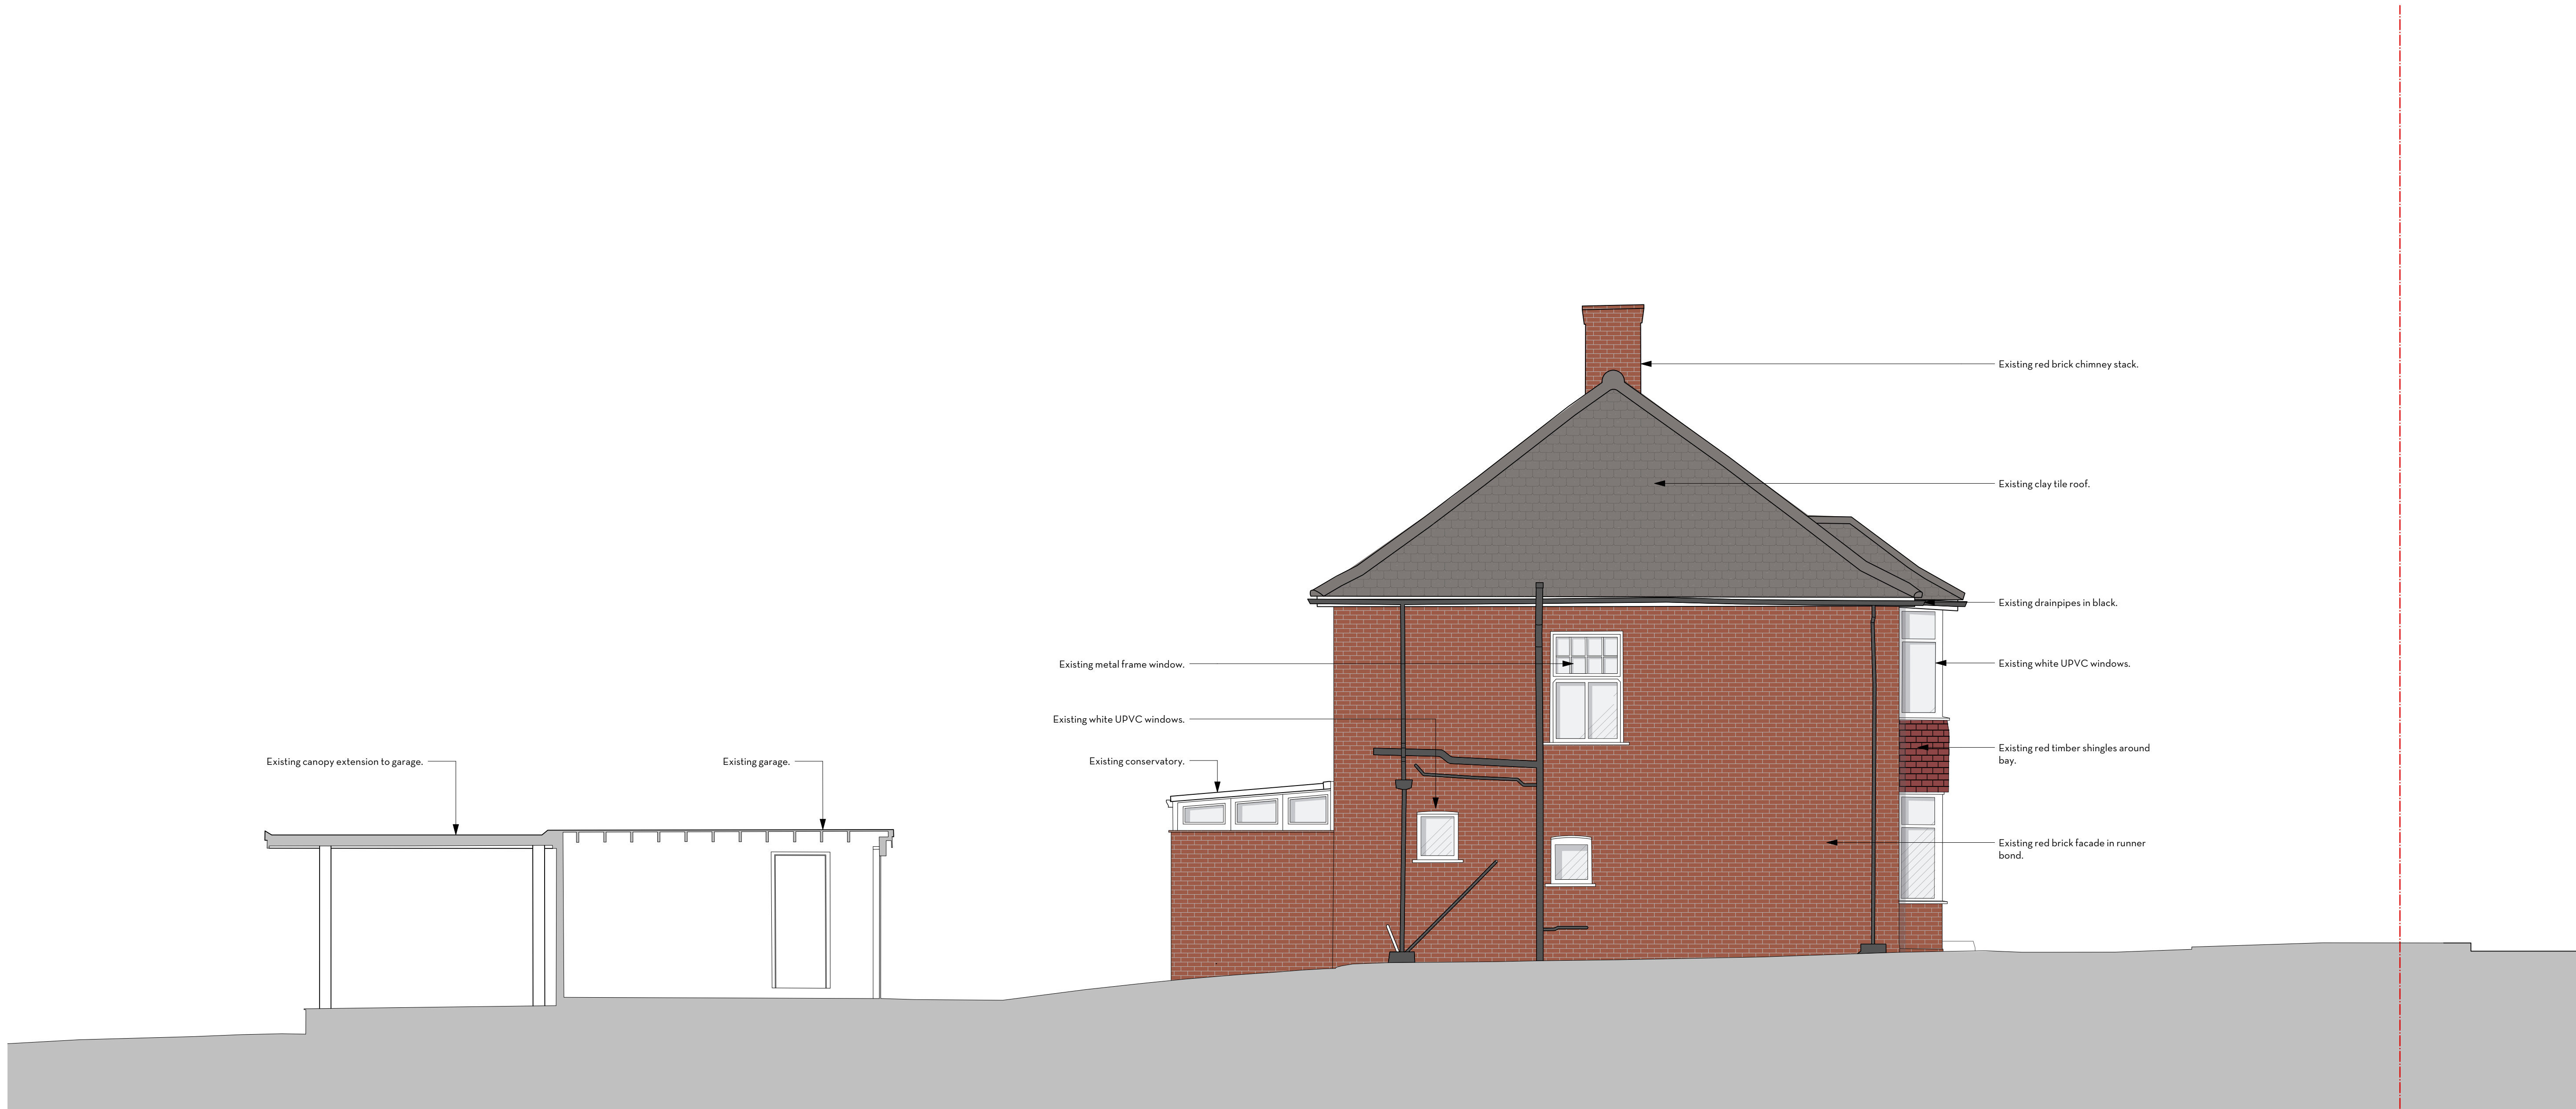


FOR PLANNING

Do not scale. Use figured dimensions only.
All dimensions to be checked on site.
All drawings to be read in conjunction with
the Structural Engineer's drawings.

0 0.5 1.0 2.0 3.0 4.0 5.0

9 OLD FOLD VIEW

EXISTING SIDE ELEVATION

PROJECT	9 Old Fold View		
ADDRESS	9 Old Fold View, Barnet EN5 4ea		
CLIENT	Luke Demetriades		
AUTHOR	Steph		
DATE	11.06.24	SCALE	1:50 @ A1
DRAWING	286-Ex-302-00		

ARCHITECTURE DESIGN MUTINY	
(T.F)	07951 248 528
mutiny-architecture.com	

Issued for Planning	Hannah	19.07.24	00
DESCRIPTION	BY	DATE	REV
This drawing is the copyright of Mutiny Architecture Ltd. Not to be reproduced, retained or disclosed to any unauthorised person either wholly or in part without written permission.			