


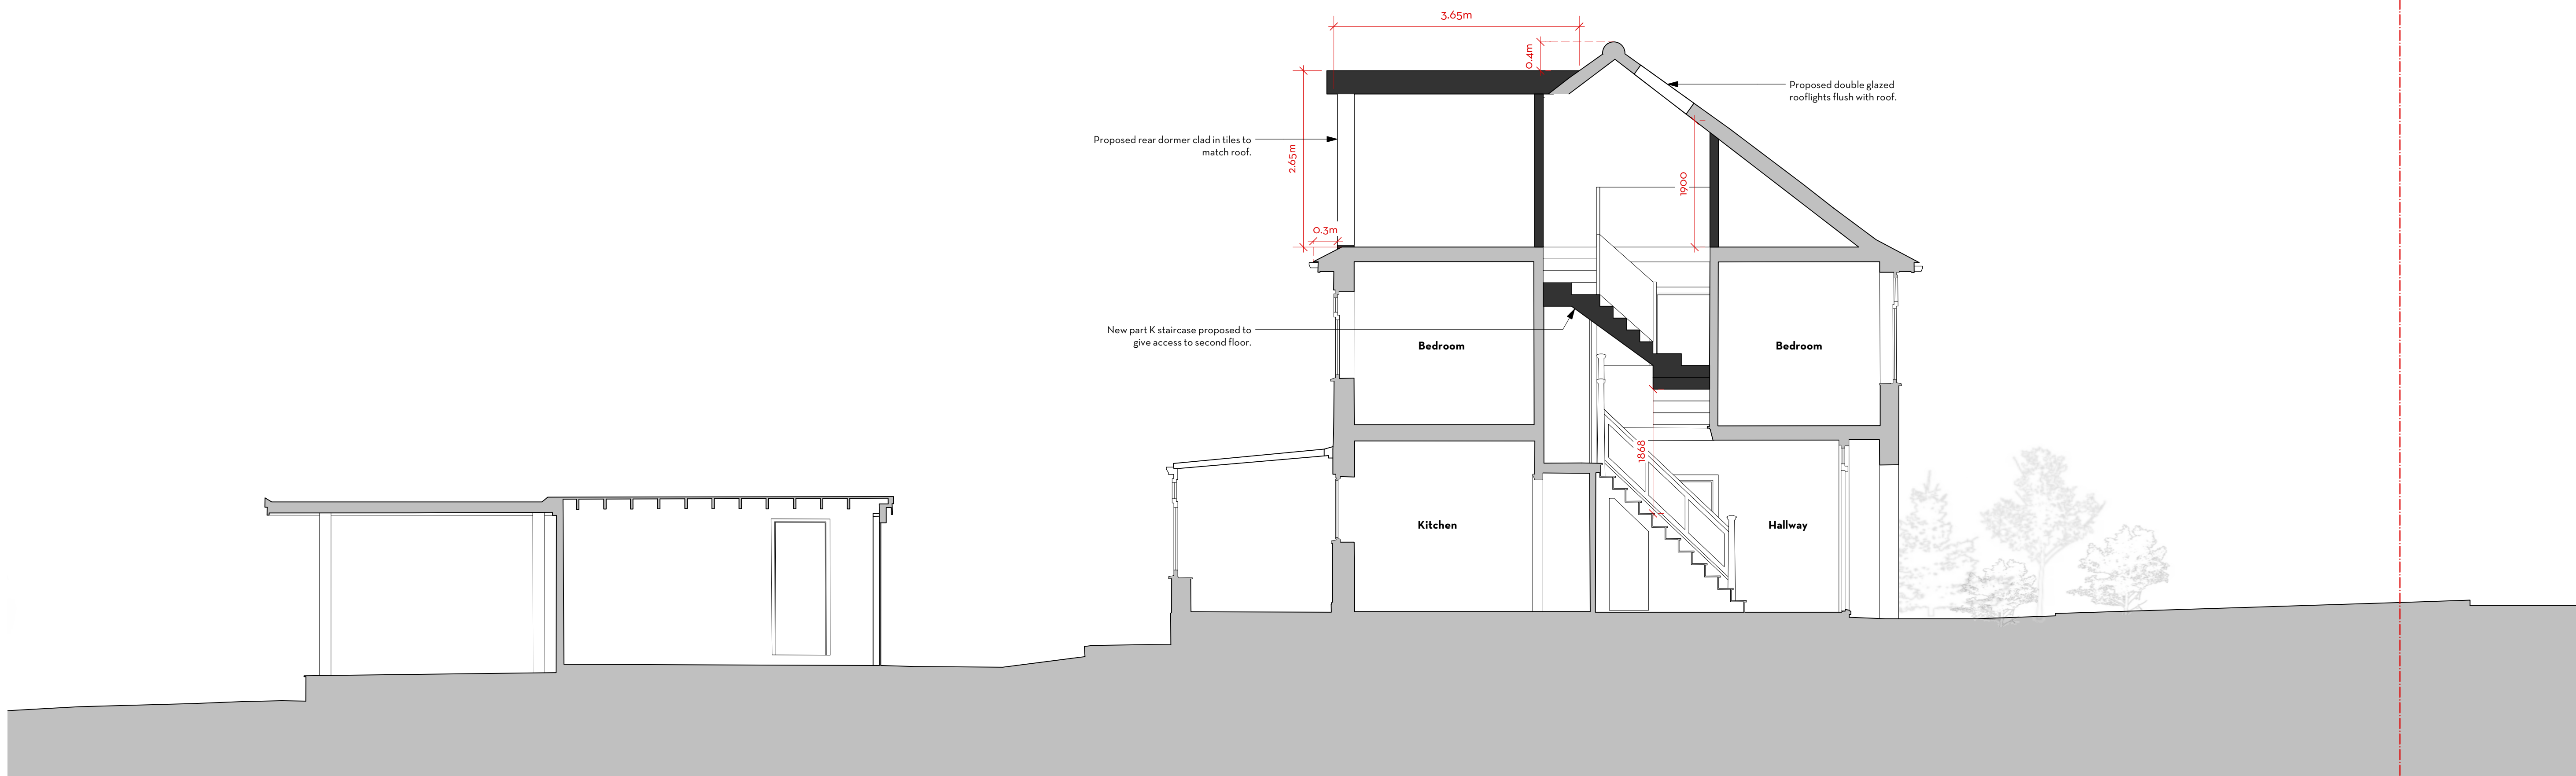

9 Old Fold View

Old Fold View

APPLICATION SITE

Do not scale. Use figured dimensions only.
All dimensions to be checked on site.
All drawings to be read in conjunction with
the Structural Engineer's drawings.

0 0.5 1.0 2.0 3.0 4.0 5.0

9 OLD FOLD VIEW

PROPOSED SECTION AA

PROJECT	9 Old Fold View		
ADDRESS	9 Old Fold View, Barnet EN5 4ea		
CLIENT	Luke Demetriades		
AUTHOR	Hannah		
DATE	11.06.24	SCALE	1:100 @ A1
DRAWING	286-PD-200-00		

ARCHITECTURE DESIGN MUTINY	
(T.F)	0203 962 8750
mutiny-architecture.com	

FOR PLANNING

Issued for Planning	Hannah	18.12.24	00
DESCRIPTION	BY	DATE	REV
This drawing is the copyright of Mutiny Architecture Ltd. Not to be reproduced, retained or disclosed to any unauthorized person either wholly or in part without written permission.			