


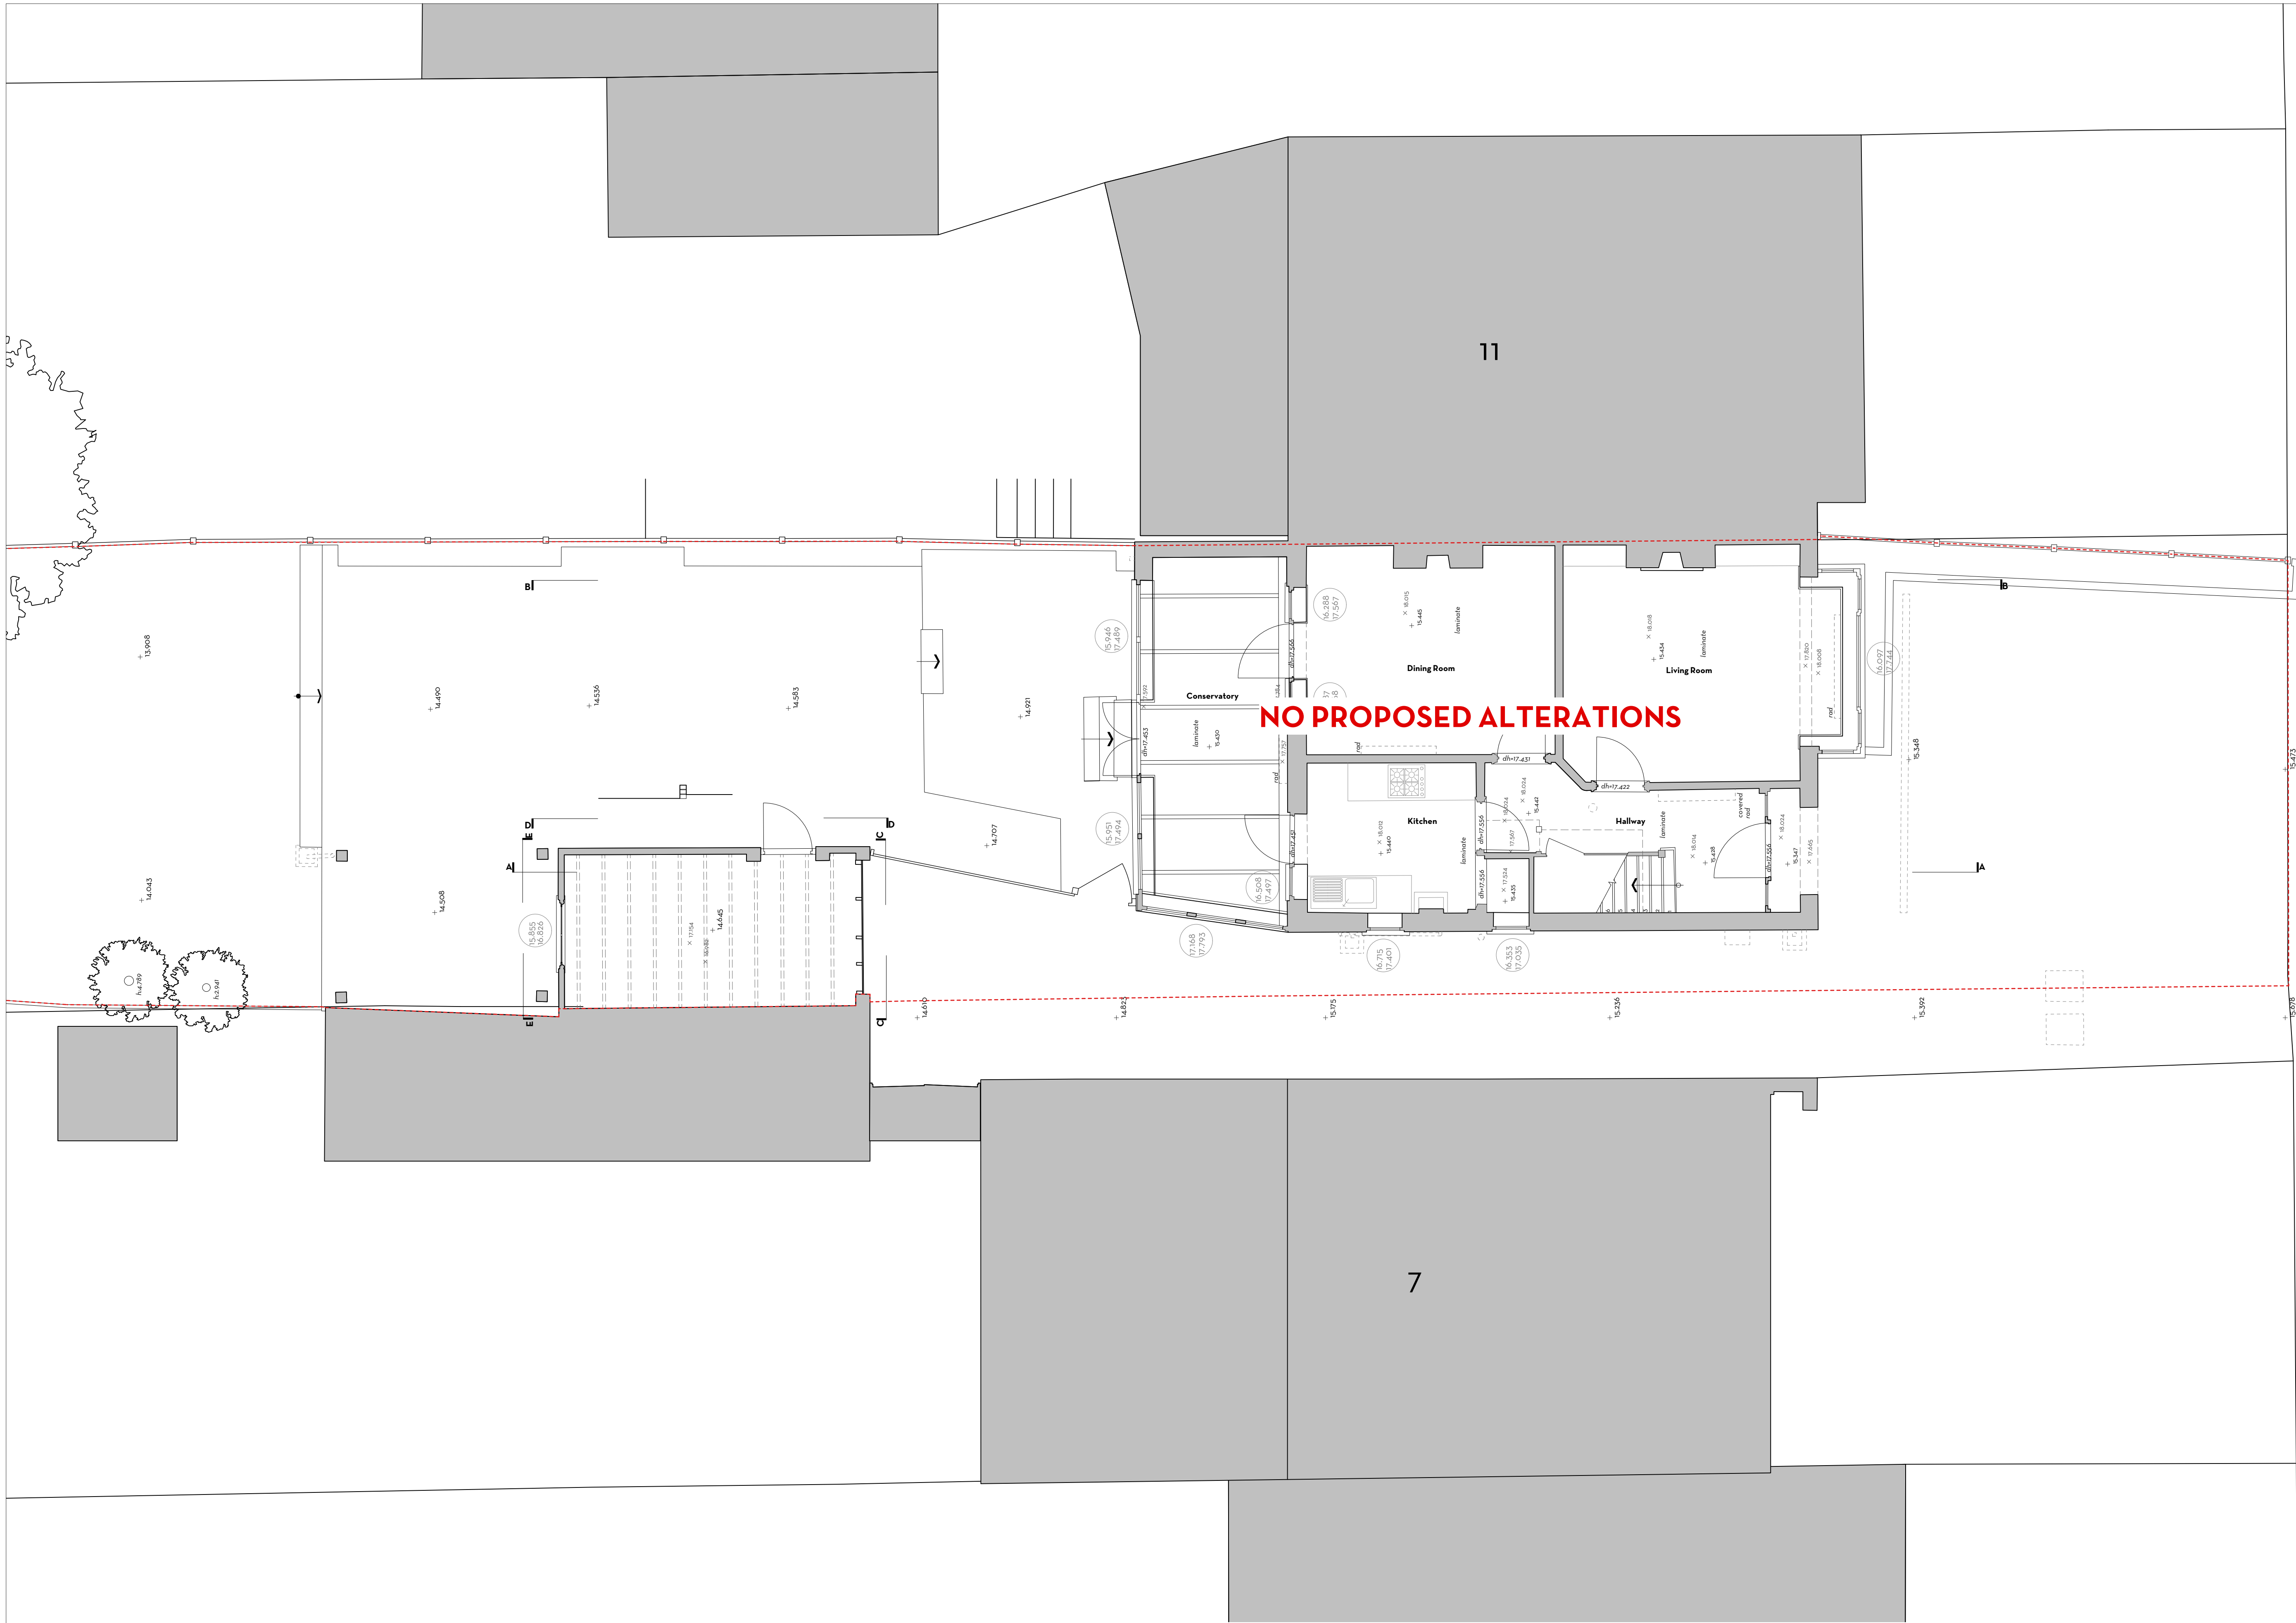


9 OLD FOLD VIEW

PROPOSED GROUND FLOOR PLAN

0 0.5 1.0 2.0 3.0 4.0 5.0

Do not scale. Use figured dimensions only.
All dimensions to be checked on site.
All drawings to be read in conjunction with
the Structural Engineer's drawings.

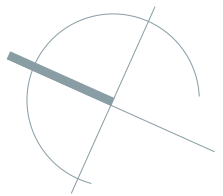

PROJECT	9 Old Fold View		
ADDRESS	9 Old Fold View, Barnet EN5 4BA		
CLIENT	Luke Demetriades		
AUTHOR	Hannah		
DATE	11.06.24	SCALE	1:50 @ A1
DRAWING	286-PD-100-00		

ARCHITECTURE DESIGN MUTINY			
(T.F)	0203 962 8750		
mutiny-architecture.com			

FOR PLANNING			
Issued for Planning	Hannah	18.12.24	GO
DESCRIPTION	BY	DATE	REV
This drawing is the copyright of Mutiny Architecture Ltd. Not to be reproduced, retained or disclosed to any unauthorised person either wholly or in part without written permission.			