
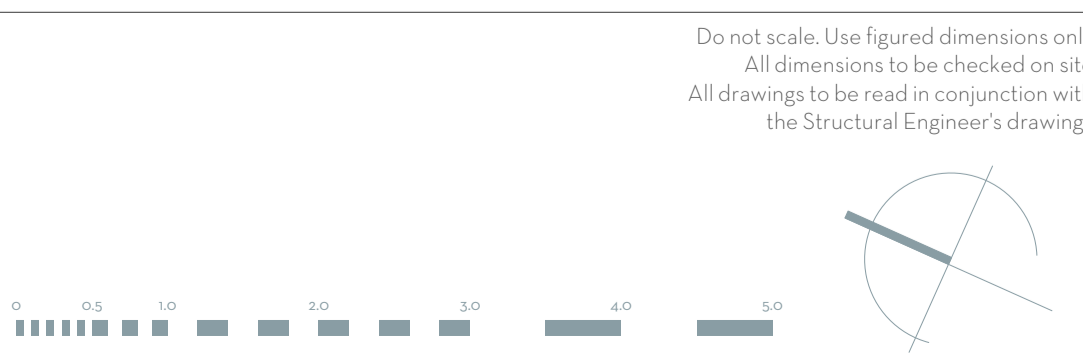


FOR PLANNING

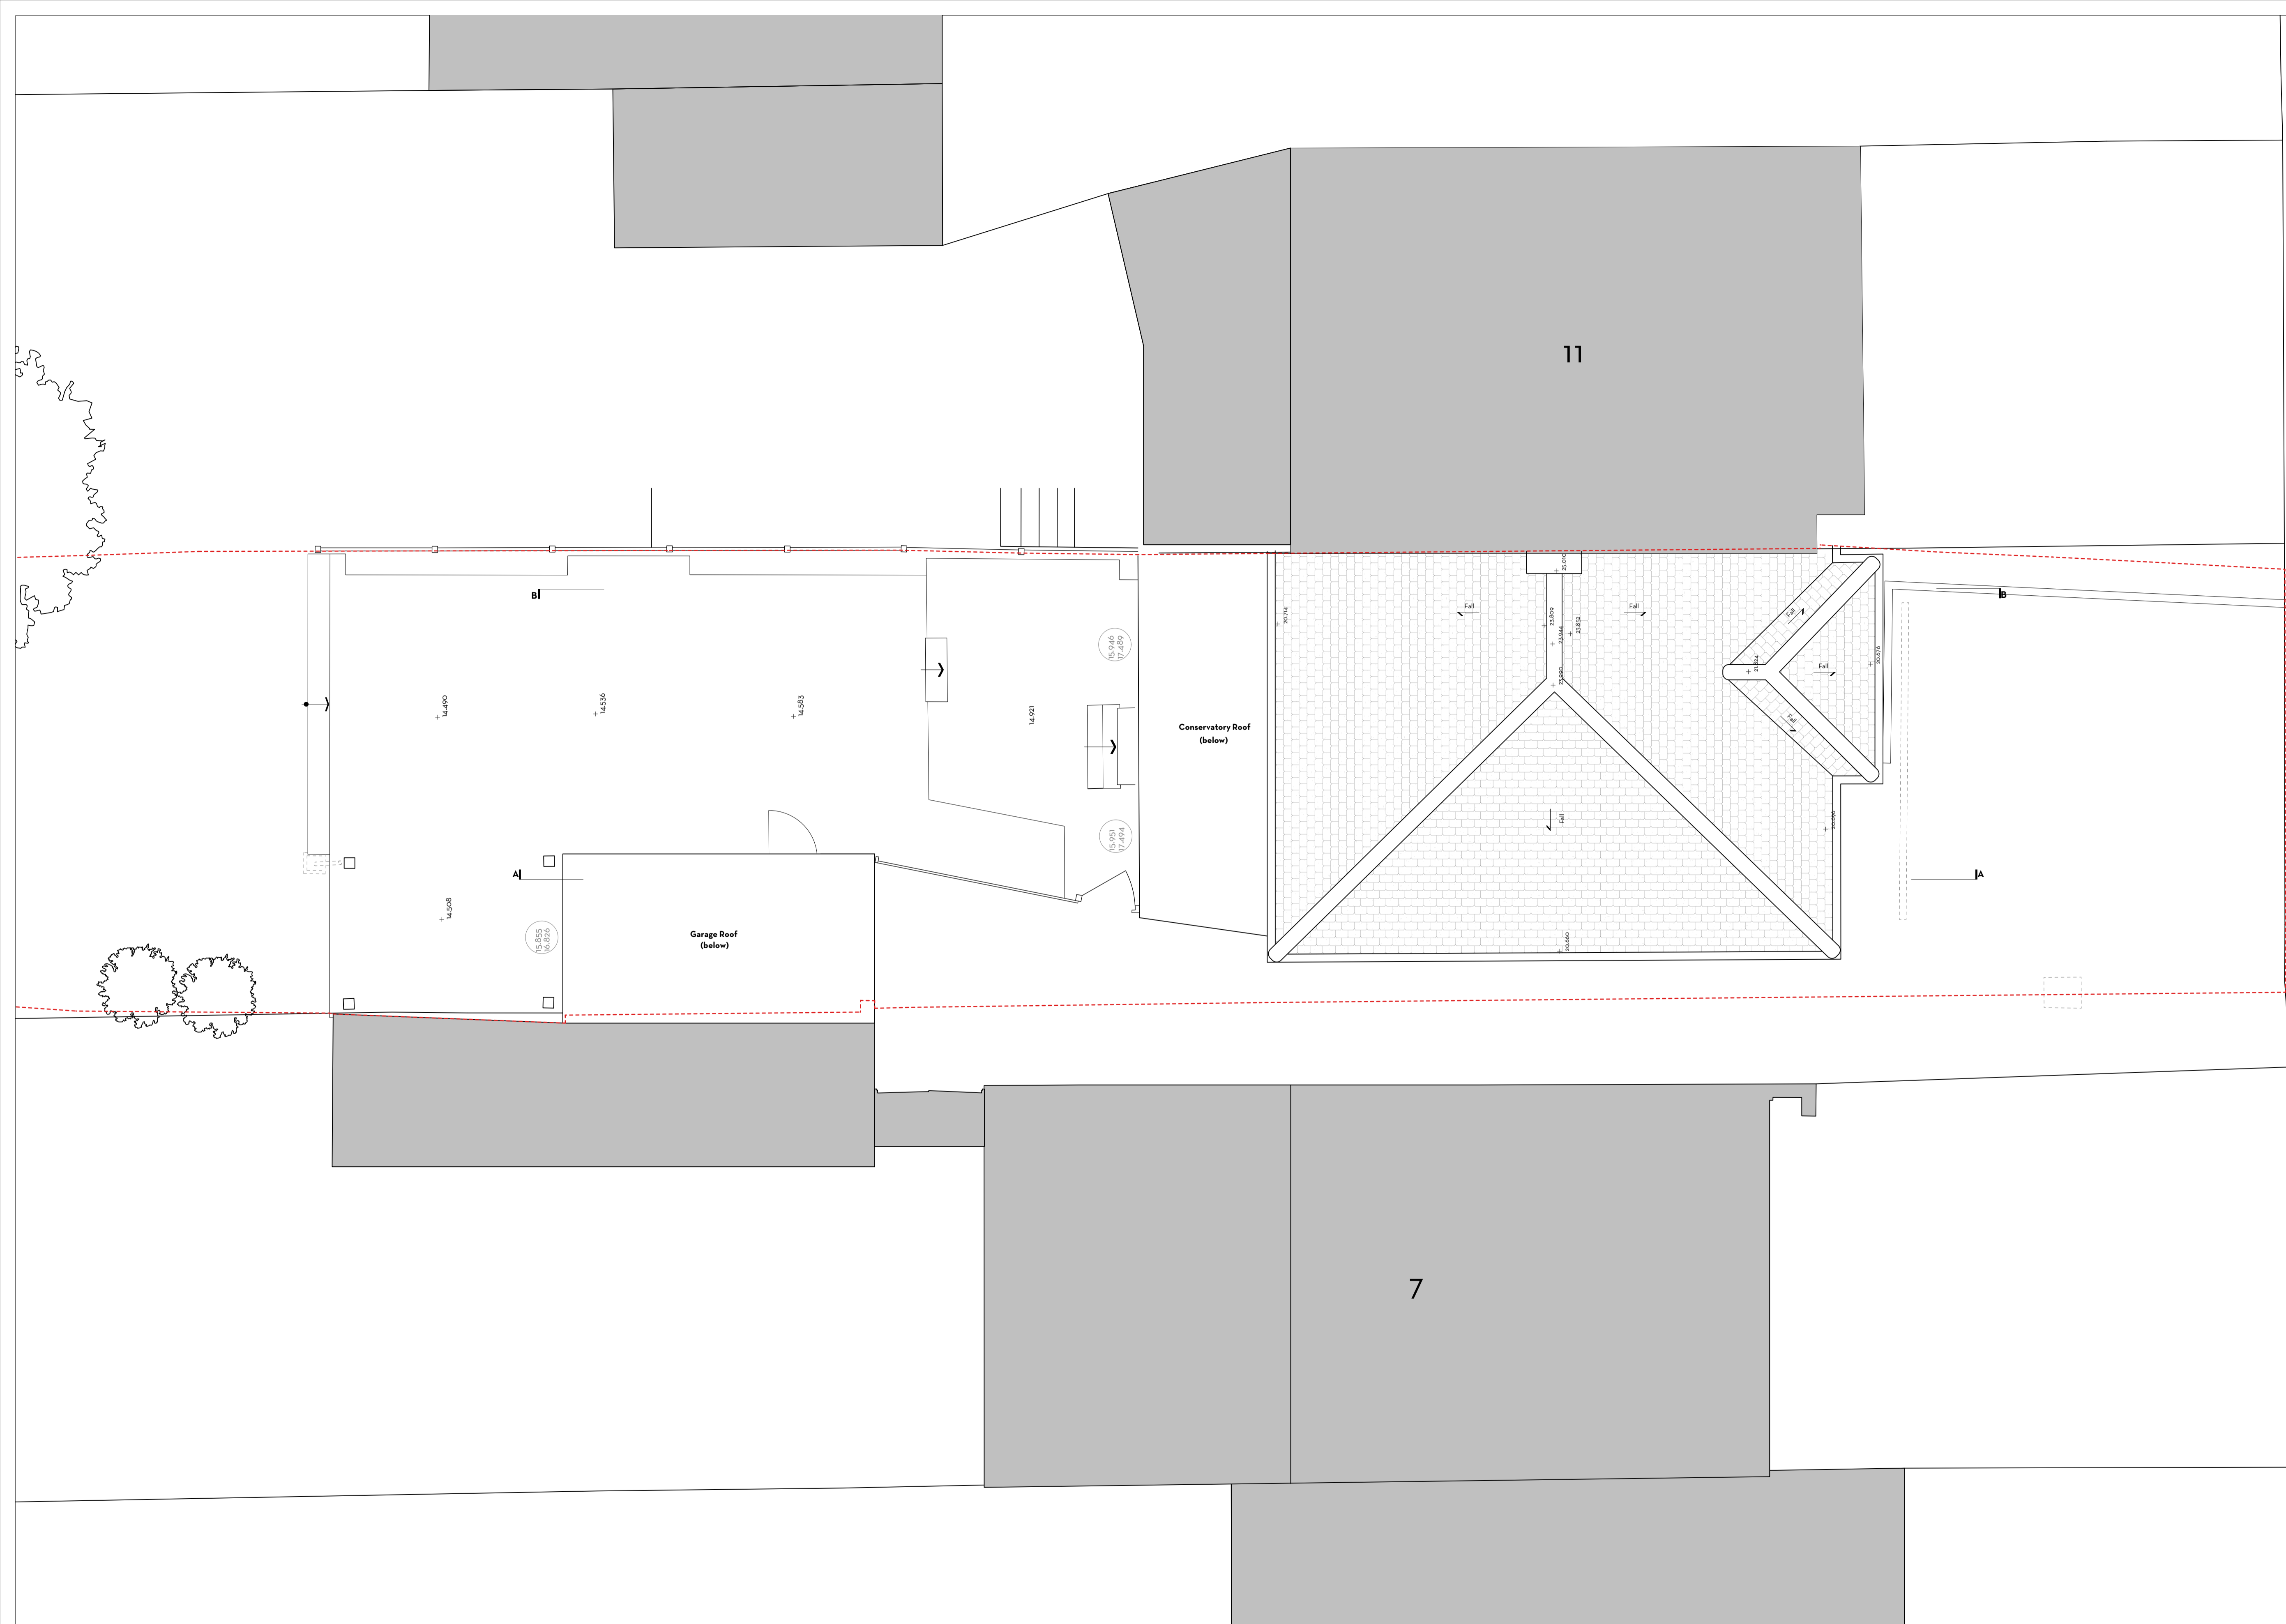

9 OLD FOLD VIEW

EXISTING ROOF PLAN

PROJECT	9 Old Fold View		
ADDRESS	9 Old Fold View, Barnet EN5 4ea		
CLIENT	Luke Demetriades		
AUTLTOP	Steph		
DATE	11.06.24	SCALE	1:50 @ A1
DRAWING	286-Ex-103-00		



Issued for Planning	Hannah	19.07.24	00
DESCRIPTION	BY	DATE	REV

This drawing is the copyright of Mutiny Architecture Ltd. Not to be reproduced, retained or disclosed to any unauthorised person either wholly or in part without written permission.

(T.F) 07951 248 528  
 mutiny-architecture.com