



PROPOSED 1:100

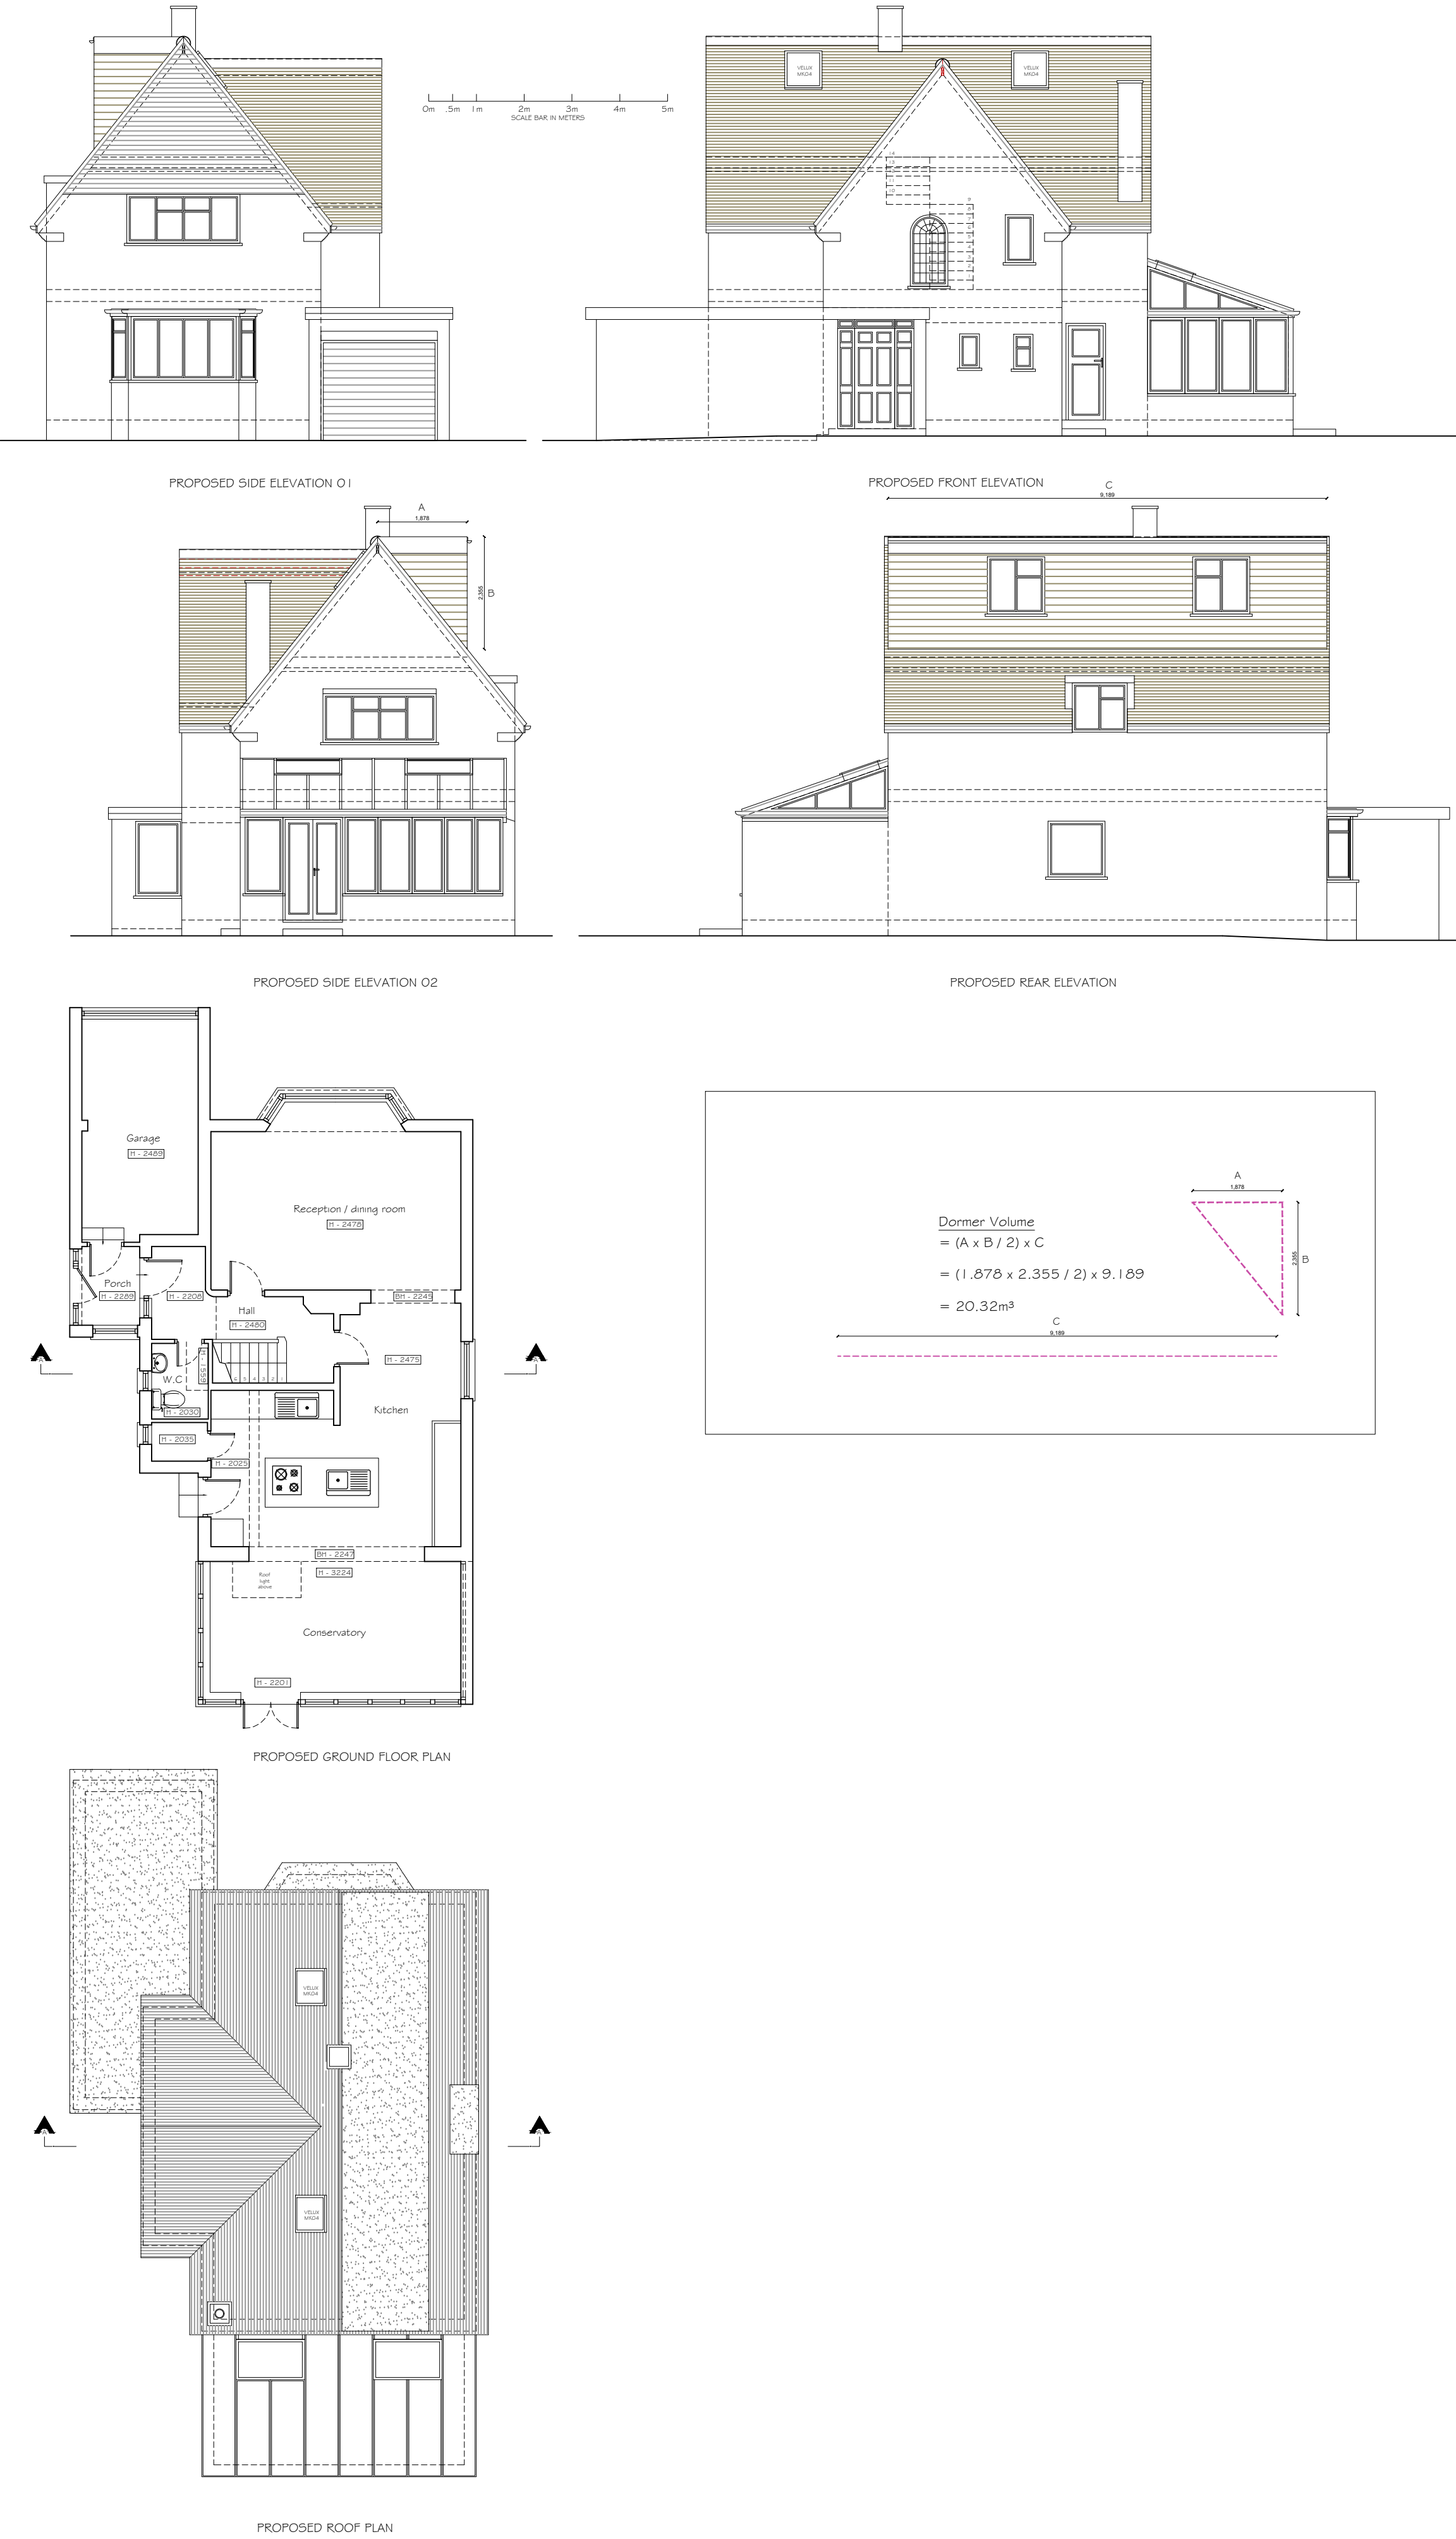

PROPOSED 1:50

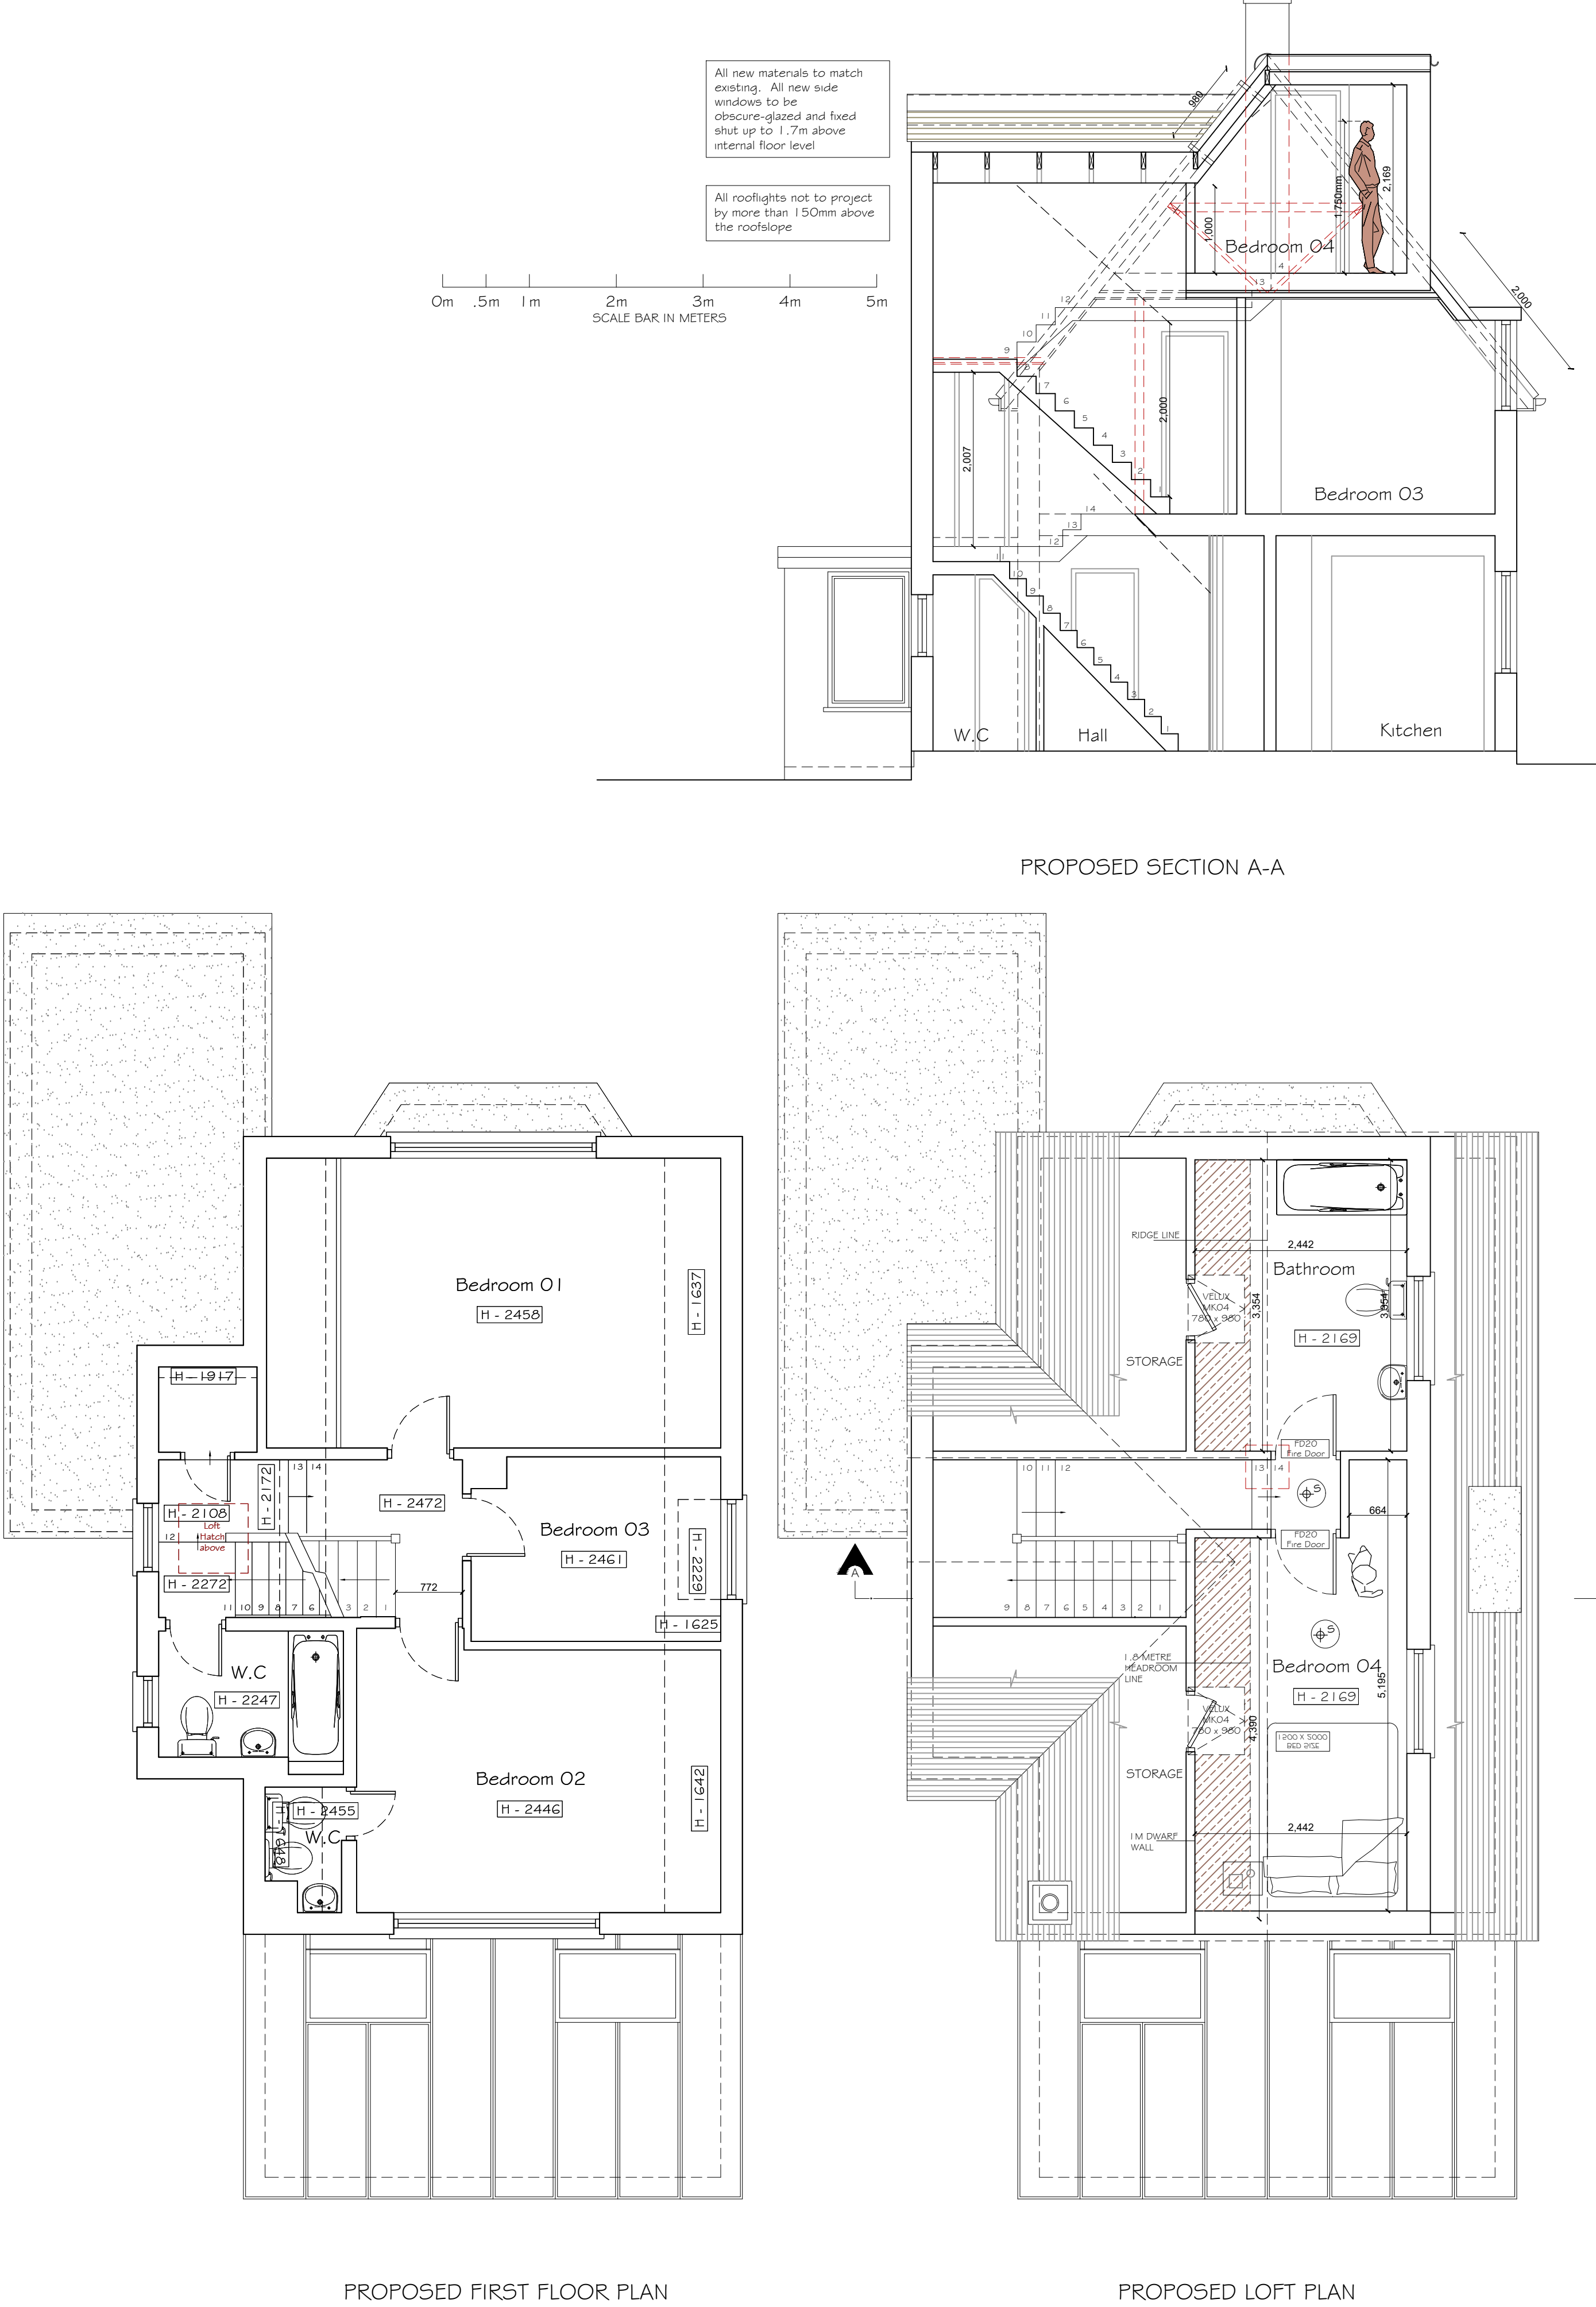

Copyright © Studio 136 Architects Ltd
This drawing which is the property of Studio 136 Architects Ltd is the subject of Intellectual Property Rights including copyright and design right and shall not be reproduced, copied, loaned or submitted to any other party without the written consent of Studio 136 Architects Ltd

This drawing is not to be scaled. Only figured dimensions to be taken. Any discrepancies to be reported to the Studio 136 Architects Ltd prior to setting out or ordering of any materials

studio

136 architects

6 The Broadway, Wembley, Middlesex, HA9 8JT

Tel/Fax: 020 8907 7131

e-mail: info@studio136.co.uk

Project

LOFT CONVERSION AT
2 ELMSTEAD CLOSE

N20 8ER

Client

MR HEJABIZADEHA
2 ELMSTEAD CLOSE

N20 8ER

Drawing Title			
EXISTING AND PROPOSED PLANS & ELEVATIONS			
Scale	Drawn	Checked	Authorised
1:100 / 1:50 @ A1	MARCH 2025	-	-
Drawing Number	Rev		
ST_MAR 25_2 ELM_002_col	-		